Route Log and Progress Chart

High Crash Locations (HCL's)


HCL No. 201 - 300 (21 - 30)


1 - 100 (1 - 10) 301 - 400 (31 - 40)

Sections (& Intersections)

△ Short-Term, Unscheduled

DISTRICT TOWN ROUTE DRAFT Please Note: Errors and Omissions May Exist. **VERNON**

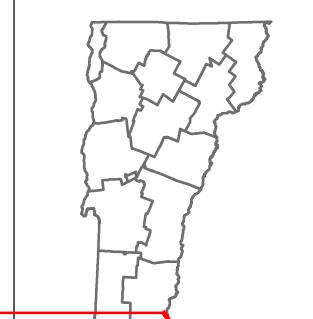

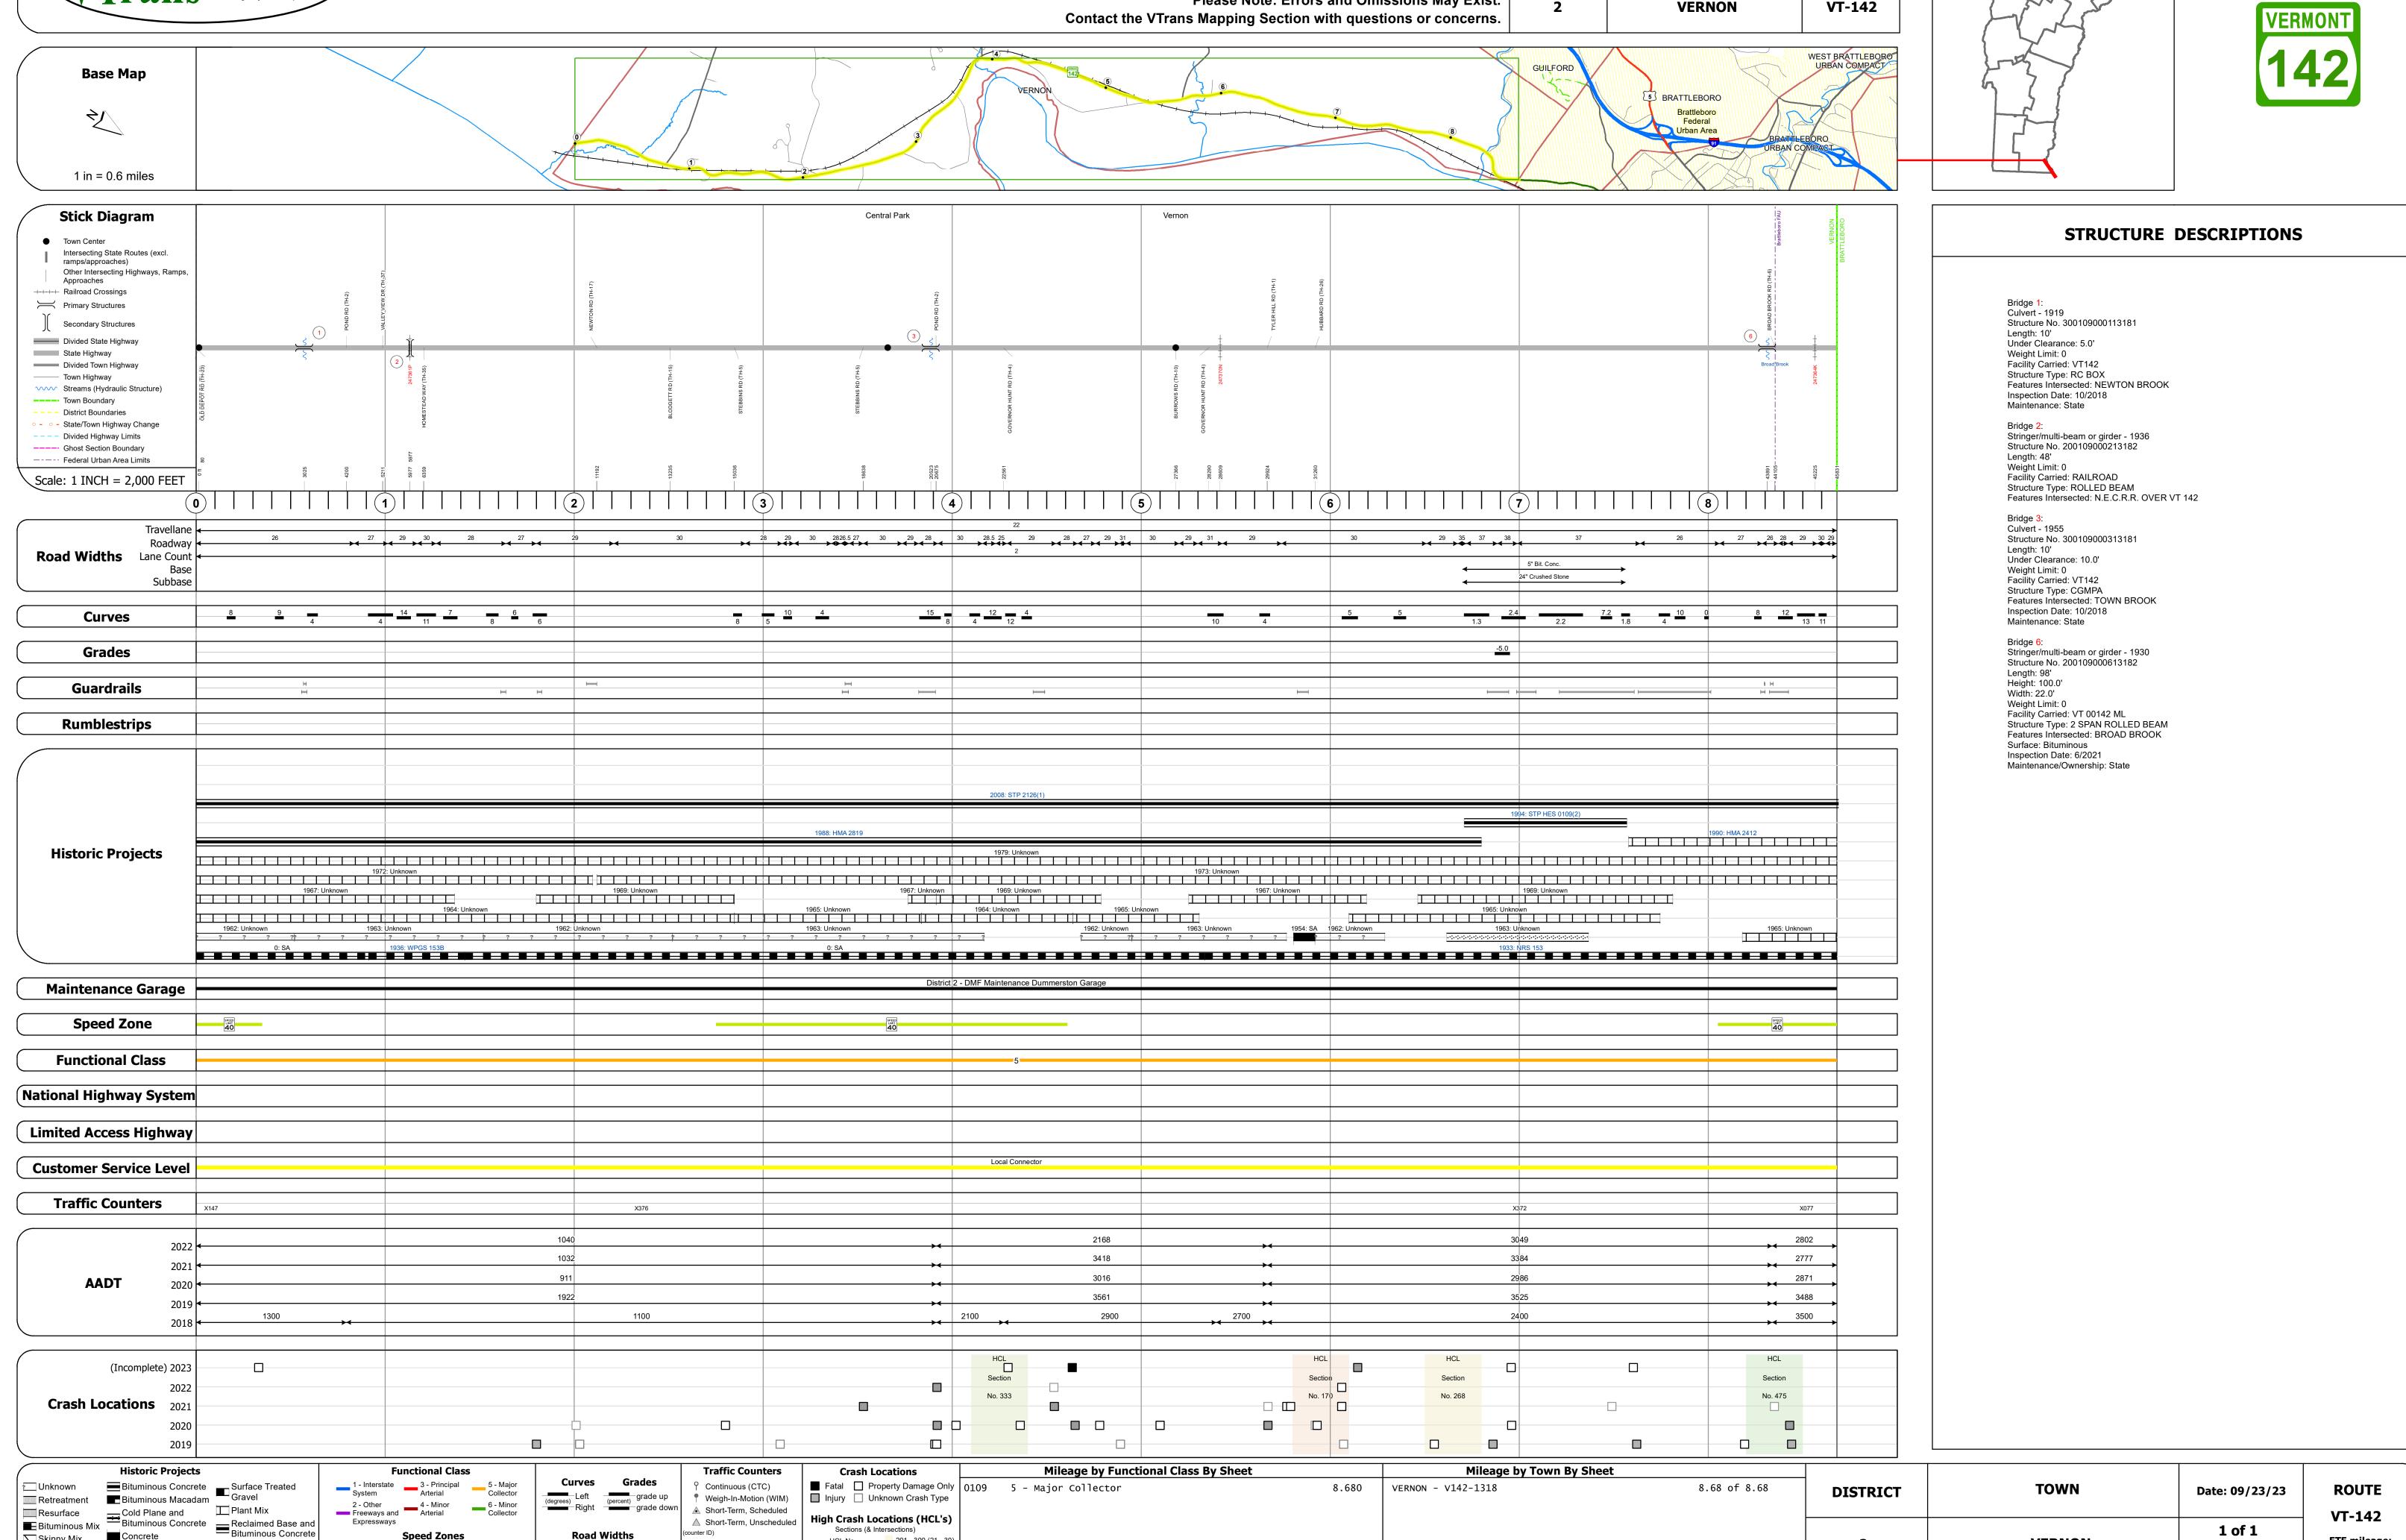

Page Total Mileage: 8.680 mi

Skinny Mix Concrete

ःःः Bituminous Seal **胚** Gravel

Page Total Mileage: 8.68 mi

VERNON

1 of 1

TWN mileage:

0.0 to 8.68