





Route Log and Progress Chart

DRAFT

Please Note: Errors and Omissions May Exist.
Contact the VTrans Mapping Section with questions or concerns.

DISTRICT	TOWN	ROUTE
2	WESTON	VT-155

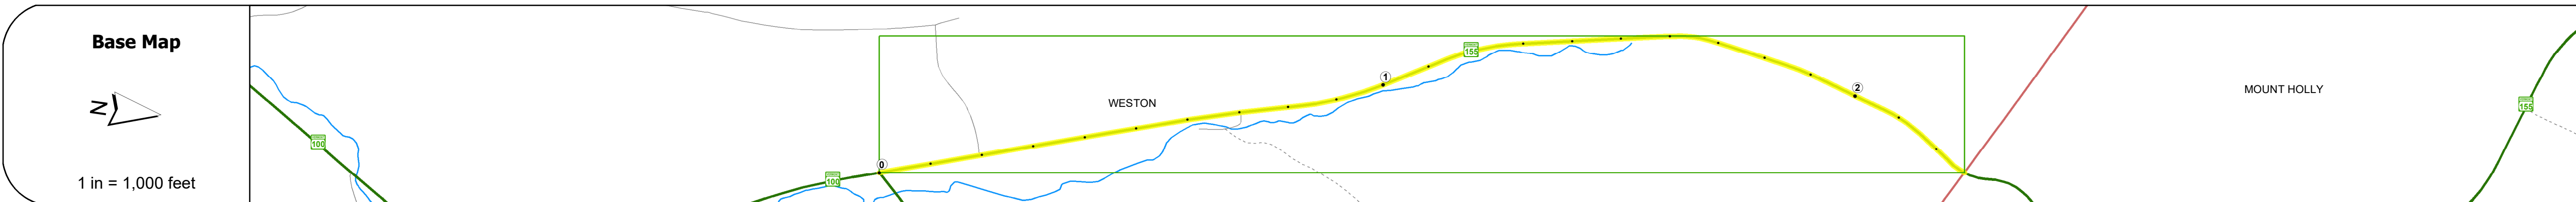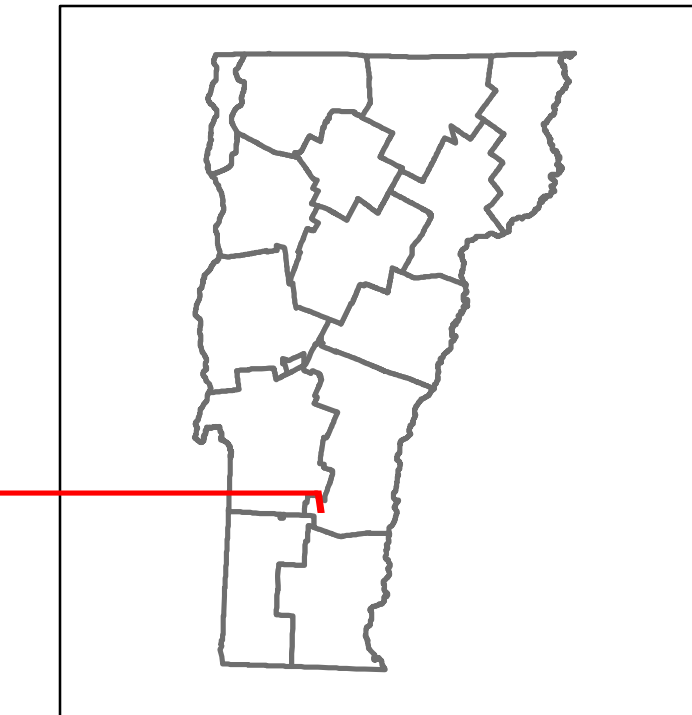

STRUCTURE DESCRIPTIONS

Bridge 3:
Culvert - 1961
Structure No. 300133000314211
Length: 12'
Under Clearance: 8.0'
Weight Limit: 0
Facility Carried: VT155
Structure Type: CGMPPA
Features Intersected: WEST RIVER
Inspection Date: 12/2018
Maintenance: State

Road Widths	Travellane	Roadway	Lane Count	Base	Subbase
	28	28	2	15' - 18' Gravel	

Curves	5	5	10
--------	---	---	----

Grades	+6.6	+8.3	+6.7
--------	------	------	------

Guardrails	14	14	
------------	----	----	--

Rumblestrips			
--------------	--	--	--

Historic Projects	1995: STP 9446(1/3)	1985: RS 0133(5)	1982: HMA 2303	1976: Unknown	1977: Unknown	1971: Unknown	1961: S 0133(2) SA, FH 4-111
-------------------	---------------------	------------------	----------------	---------------	---------------	---------------	------------------------------

Maintenance Garage	District 3 - DMF Maintenance Clarendon Garage
--------------------	---

Speed Zone	
------------	--

Functional Class	5
------------------	---

National Highway System	
-------------------------	--

Limited Access Highway	
------------------------	--

Customer Service Level	Local Connector
------------------------	-----------------

Traffic Counters	
------------------	--

AADT	2022	727
	2021	577
	2020	509
	2019	601
	2018	600

Crash Locations	(Incomplete) 2023	
	2022	
	2021	
	2020	
	2019	

Historic Projects Unknown, Retreatment, Resurface, Bituminous Mix, Skiny Mix, Bituminous Seal, Surface Treated Gravel, Cold Plane and Plant Mix, Reclaimed Base and Bituminous Concrete, Concrete, Gravel	Functional Class 1 - Interstate System, 2 - Other Freeways and Expressways, 3 - Principal Arterial, 4 - Minor Arterial, 5 - Major Collector, 6 - Minor Collector	Curves Left (degrees), Right (degrees), Grades (degrees) grade up, Grades (degrees) grade down	Traffic Counters Continuous (CTC), Weigh-In-Motion (WIM), Short-Term, Scheduled, Short-Term, Unscheduled (counter ID)	Crash Locations Fatal, Injury, Property Damage Only, Unknown Crash Type, High Crash Locations (HCL's) Sections (& Intersections)	Mileage by Functional Class By Sheet 0133 5 - Major Collector 2.275	Mileage by Town By Sheet WESTON - V155-1421 2.275 of 2.275	DISTRICT 2	TOWN WESTON	Date: 09/23/23	ROUTE VT-155
Indicated plans available - http://vtransmap01.aot.state.vt.us/rp/dcr/DWebstore/						Page Total Mileage: 2.275 mi	Page Total Mileage: 2.275 mi	1 of 1 TWN mileage: 0.0 to 2.275	ETE mileage: 0.0 to 2.275	