





Route Log and Progress Chart

DRAFT

Please Note: Errors and Omissions May Exist.
Contact the VTrans Mapping Section with questions or concerns.

DISTRICT	TOWN	ROUTE
8	HIGHGATE	VT-207

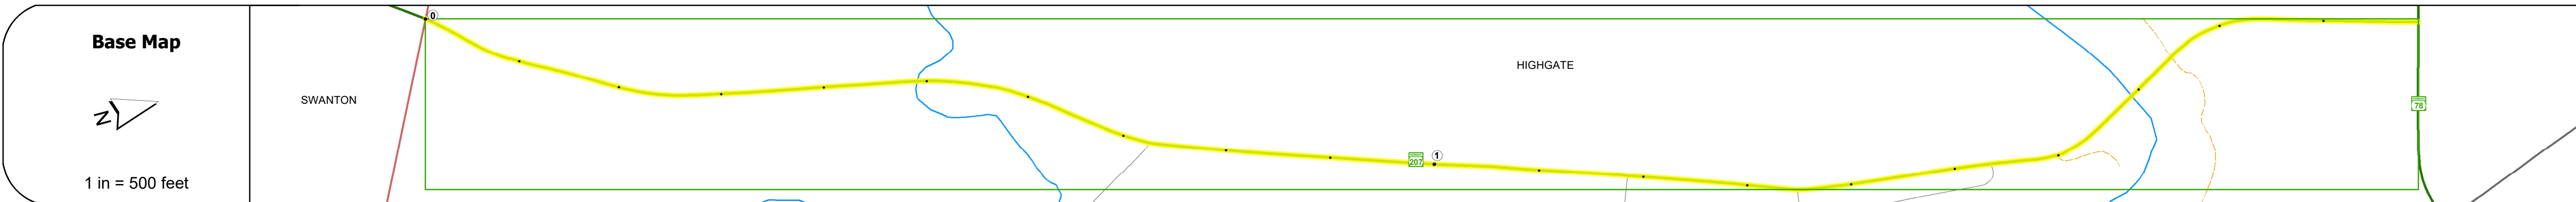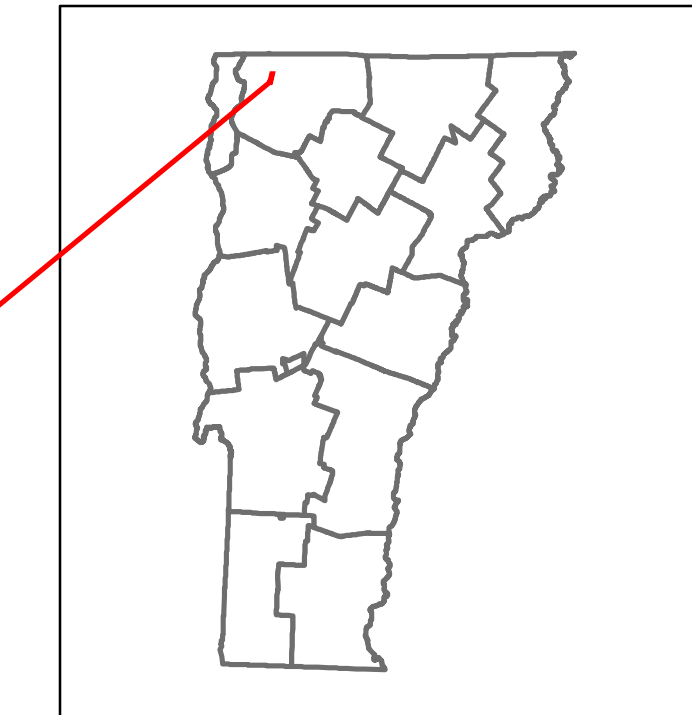

STRUCTURE DESCRIPTIONS

Bridge 3:
Culvert - 1986
Structure No: 200297000306092
Length: 22'
Height: 100.0'
Weight Limit: 0
Facility Carried: VT 00207 ML
Structure Type: CGMPA
Features Intersected: HUNGERFORD BROOK
Inspection Date: 7/2021
Maintenance/Ownership: State

Bridge 6:
Frame - 1976
Structure No: 200297000606092
Length: 330'
Height: 100.0'
Width: 33.0'
Weight Limit: 0
Facility Carried: VT 00207 ML
Structure Type: STEEL RIGID FRAME
Features Intersected: MISSISSQUOI RIVER
Surface: Bituminous
Inspection Date: 7/2021
Maintenance/Ownership: State

Road Widths	Travellane	Roadway	Lane Count	Base	Subbase
	22	28	2	27	28
				30	35
					18' Gravel

Curves	5.5	5.4	3.6	4.7	7.1	12	10
--------	-----	-----	-----	-----	-----	----	----

Grades	-5.0	-8.0	-7.0	+4.0	-11.0	-0.0	+4.3	+11.0
--------	------	------	------	------	-------	------	------	-------

Guardrails	H	H	H	H	H	H	H
------------	---	---	---	---	---	---	---

Rumblestrips							
--------------	--	--	--	--	--	--	--

Historic Projects	2004: STP 2114(1)S	1987: TH 2410	1981: Unknown	1971: Unknown	1980: Unknown	1948: SA	1947: SA	1976: RS 0297(4)
-------------------	--------------------	---------------	---------------	---------------	---------------	----------	----------	------------------

Maintenance Garage	District 8 - DMF Maintenance Highgate Garage
--------------------	--

Speed Zone	40
------------	----

Functional Class	5
------------------	---

National Highway System	
-------------------------	--

Limited Access Highway	
------------------------	--

Customer Service Level	Local Connector
------------------------	-----------------

Traffic Counters	30609810-S
------------------	------------

AADT	2022	2474	2541
	2021	6325	2521
	2020	5581	2411
	2019	6589	2847
	2018	1900	2800

Crash Locations	(Incomplete) 2023	2022	2021	2020	2019
-----------------	-------------------	------	------	------	------

Historic Projects Unknown, Retreatment, Resurface, Bituminous Mix, Skiny Mix, Bituminous Seal Bituminous Concrete, Cold Plane and Bituminous Concrete, Concrete, Gravel, Surface Treated Gravel, Plant Mix, Reclaimed Base and Bituminous Concrete	Functional Class 1 - Interstate System, 2 - Other Freeways and Expressways, 3 - Principal Arterial, 4 - Minor Arterial, 5 - Major Collector, 6 - Minor Collector	Curves Left, Right, Grades (down, up, down)	Traffic Counters Continuous (CTC), Weigh-In-Motion (WIM), Short-Term, Scheduled, Short-Term, Unscheduled	Crash Locations Fatal, Injury, Property Damage Only, Unknown Crash Type, High Crash Locations (HCL's)	Mileage by Functional Class By Sheet 0297 5 - Major Collector 1.991	Mileage by Town By Sheet HIGHGATE - V207-0609 1.991 of 1.991	DISTRICT 8	TOWN HIGHGATE	Date: 09/23/23	ROUTE VT-207 ETE mileage: 5.208 to 7.199
Page Total Mileage: 1.991 mi						Page Total Mileage: 1.991 mi				

For More Information Contact - Vermont Agency of Transportation, Policy, Planning and Intermodal Development Division - Mapping Section, 219 North Main Street, Barre, VT 05641 Telephone: 802-828-2600.