

Route Log and Progress Chart

Sections (& Intersections)

HCL No. 201 - 300 (21 - 30)

1 - 100 (1 - 10) 301 - 400 (31 - 40)

Please Note: Errors and Omissions May Exist. Contact the VTrans Mapping Section with questions or concerns.

DRAFT

DISTRICT TOWN ROUTE SWANTON VT-207

Page Total Mileage: 4.787 mi





1 of 1


TWN mileage:

0.0 to 4.787

SWANTON

ETE mileage:

0.421 to 5.208

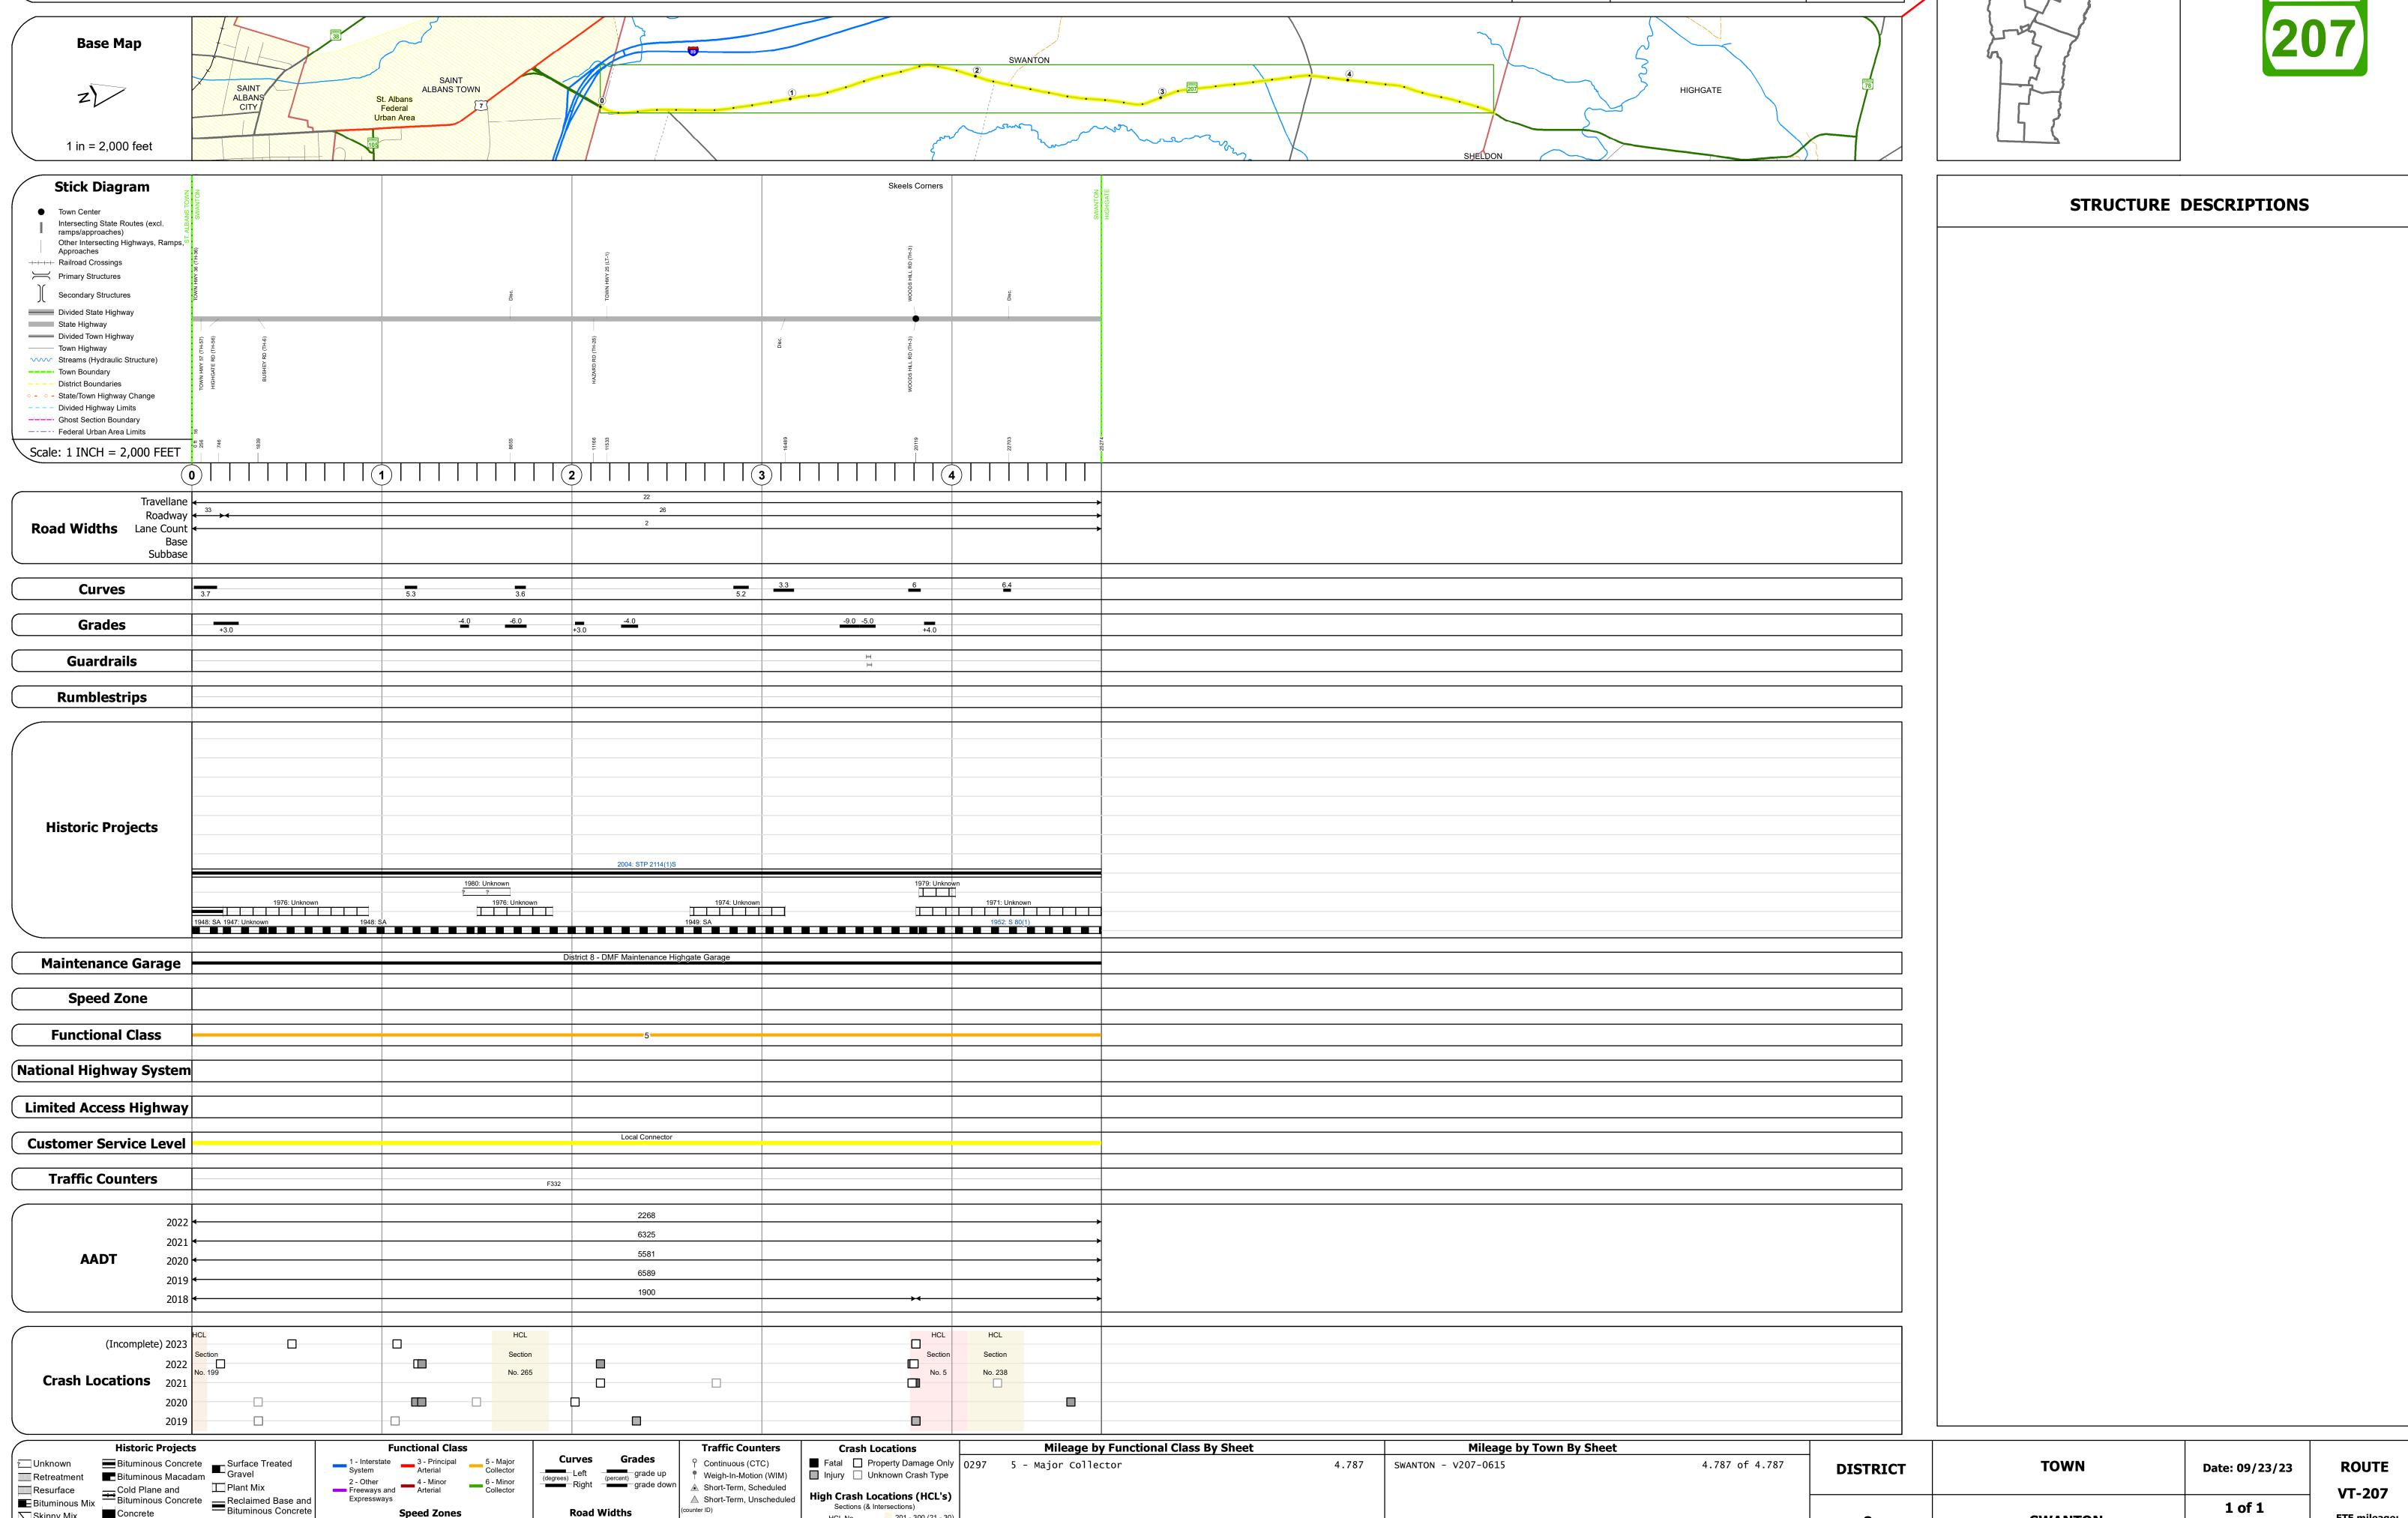

Page Total Mileage: 4.787 mi

25 30 35 40 45 50 55 60 65

Skinny Mix Concrete

ःः Bituminous Seal **L** Gravel