






Route Log and Progress Chart

DRAFT

Please Note: Errors and Omissions May Exist.
Contact the VTrans Mapping Section with questions or concerns.

DISTRICT	TOWN	ROUTE
6	MARSHFIELD	VT-232

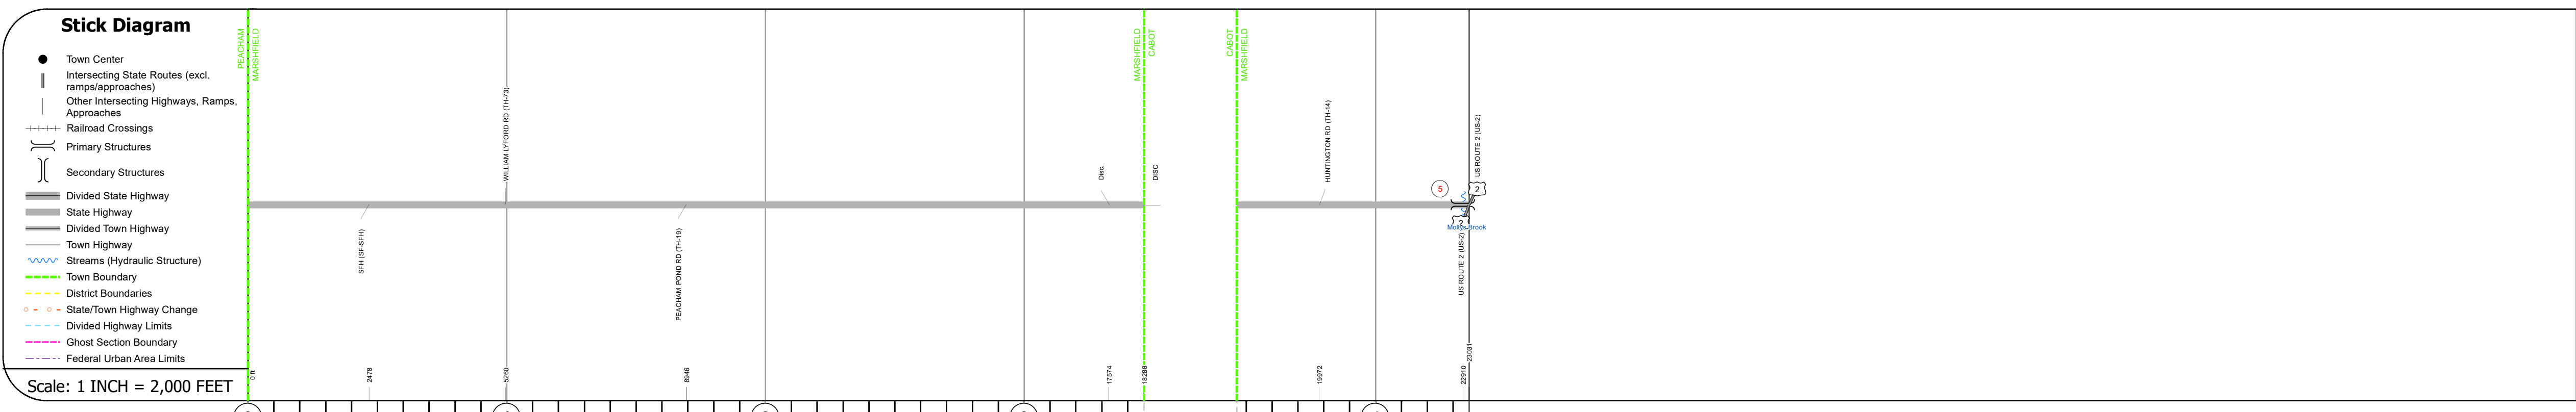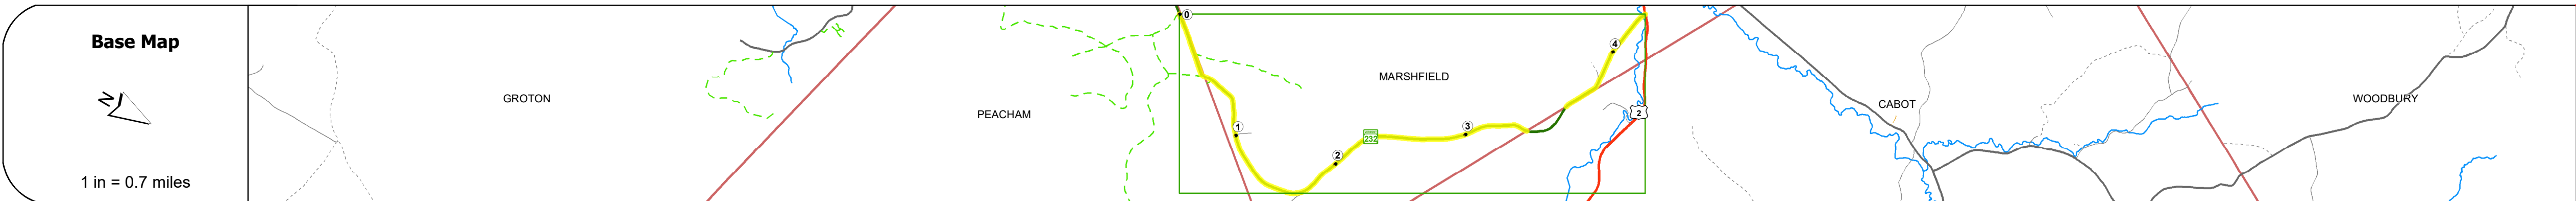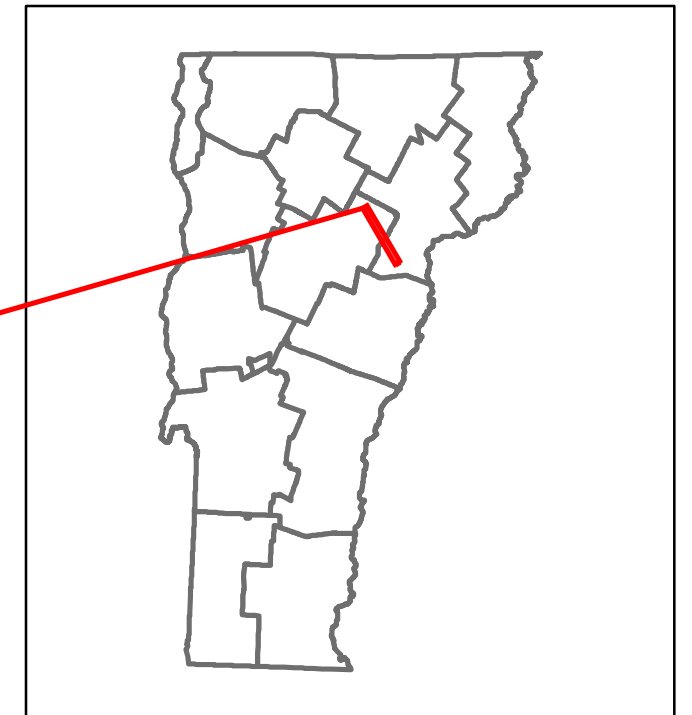


Road Widths	Travellane: 24, 20, 24, 20 Roadway: 24, 20, 24, 20 Lane Count: 2, 2, 2, 2 Base: 18" Gravel Subbase: 18" Gravel
-------------	--

Curves	10, 25, 7, 9, 8, 6, 8, 7, 6, 20, 11, 15, 6, 4
--------	---

Grades	+5.0, +3.0, +4.0
--------	------------------

Guardrails	H, H
------------	------

Rumblestrips	
--------------	--

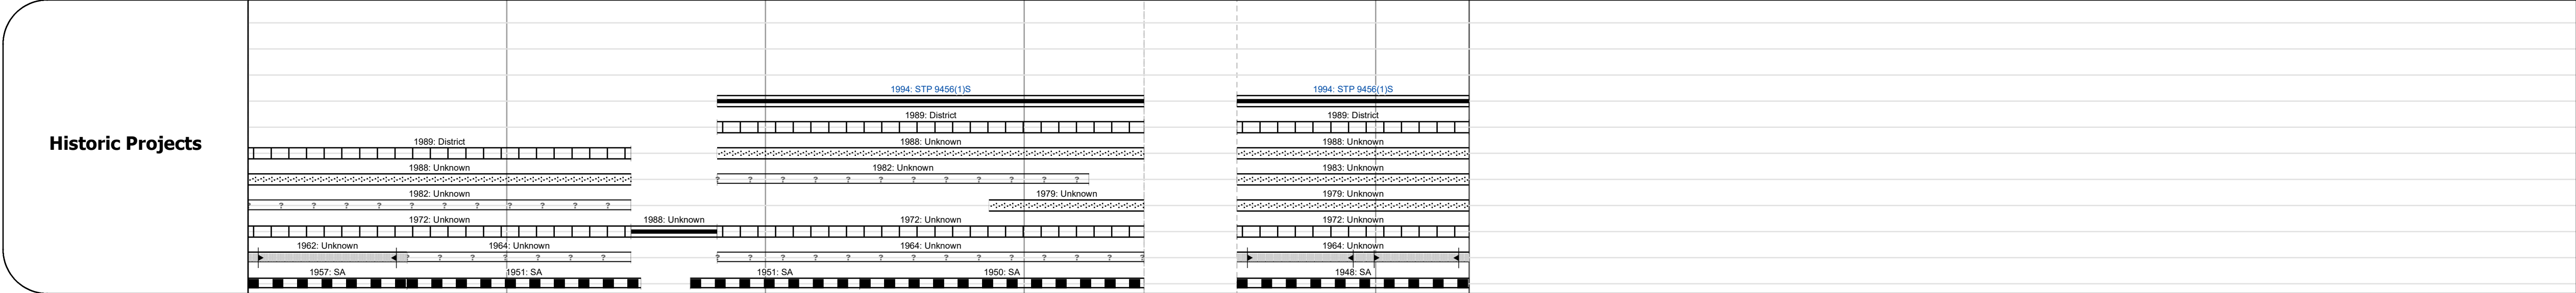

Maintenance Garage	District 7 - DMF Maintenance Newbury Garage
--------------------	---

Speed Zone	40
------------	----

Functional Class	5
------------------	---

National Highway System	
-------------------------	--

Limited Access Highway	
------------------------	--

Customer Service Level	Local Connector
------------------------	-----------------

Traffic Counters	W152
------------------	------

AADT	2022: 601, 720 2021: 381, 714 2020: 336, 630 2019: 397, 744 2018: 400, 740
------	--

Crash Locations	(Incomplete) 2023, 2022, 2021, 2020, 2019
-----------------	---

STRUCTURE DESCRIPTIONS

Bridge 5:
Stringer/multi-beam or girder - 1910
Structure No: 200217000512092
Length: 28'
Height: 100.0'
Width: 24.0'
Weight Limit: 0
Facility Carried: VT 00232 ML
Structure Type: ROLLED BEAM
Features Intersected: MOLLYS BROOK
Surface: Bituminous
Inspection Date: 6/2021
Maintenance/Ownership: State

Historic Projects <ul style="list-style-type: none"> Unknown Bituminous Concrete Retreatment Resurface Bituminous Mix Skinny Mix Bituminous Seal 	Functional Class <ul style="list-style-type: none"> 1 - Interstate System 2 - Other 3 - Principal Arterial 4 - Minor Arterial 5 - Major Collector 6 - Minor Collector 	Curves <ul style="list-style-type: none"> Left Right 	Grades <ul style="list-style-type: none"> grade up grade down 	Traffic Counters <ul style="list-style-type: none"> Continuous (CTC) Weight-In-Motion (WIM) Short-Term, Scheduled Short-Term, Unscheduled 	Crash Locations <ul style="list-style-type: none"> Fatal Injury Property Damage Only Unknown Crash Type 	Mileage by Functional Class By Sheet 0217 5 - Major Collector 4.362	Mileage by Town By Sheet MARSHFIELD - V232-1209 4.362 of 4.362	DISTRICT 6	TOWN MARSHFIELD	Date: 09/23/23	ROUTE VT-232
Page Total Mileage: 4.362 mi								1 of 1 TWN mileage: 0.0 to 4.362	ETE mileage: 8.828 to 12.292 12.65 to 13.548		

For More Information Contact - Vermont Agency of Transportation, Policy, Planning and Intermodal Development Division - Mapping Section, 219 North Main Street, Barre, VT 05641 Telephone: 802-828-2600.