





# Route Log and Progress Chart

**DRAFT**

Please Note: Errors and Omissions May Exist.  
Contact the VTrans Mapping Section with questions or concerns.

DISTRICT	TOWN	ROUTE
7	FAIRLEE	VT-244

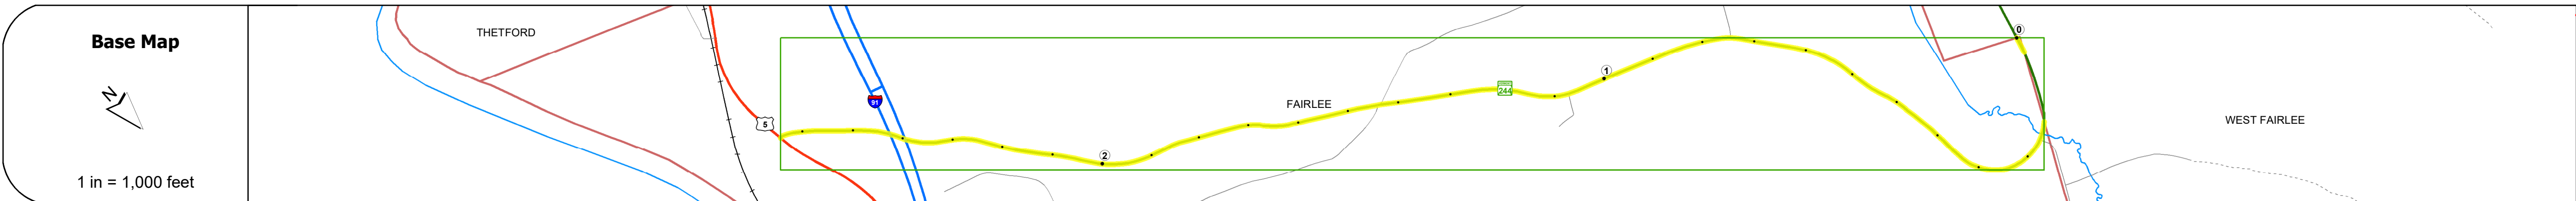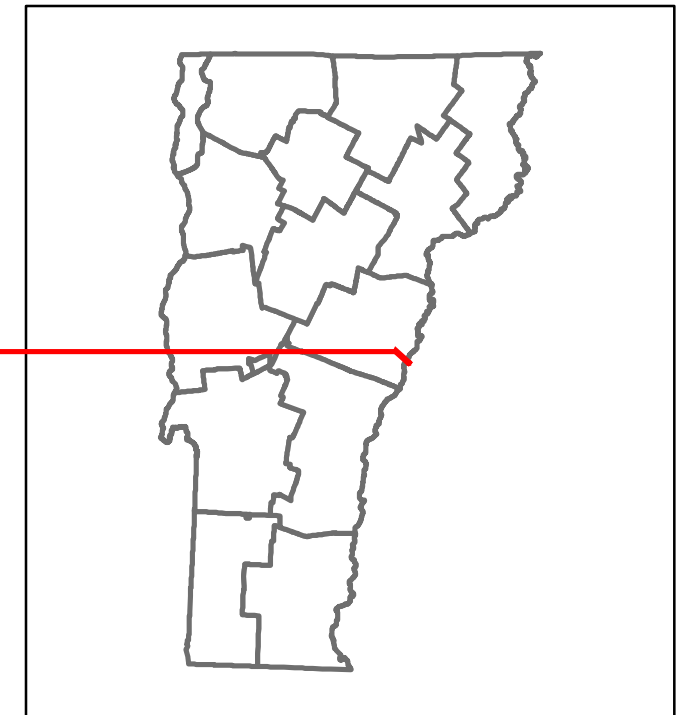


Road Widths	Travellane	Roadway	Lane Count	Base	Subbase
	28	27.5-6.0	28	27	28

Curves	11.3	6.5	7.6	7.9	7.2	8	4.1	5.9	10.4	6.6	4.2	52.1
--------	------	-----	-----	-----	-----	---	-----	-----	------	-----	-----	------

Grades	+5.0	-5.7	-6.7	-6.5	-4.7A
--------	------	------	------	------	-------

Guardrails	14	14	14	14	14	14	14	14	14	14	14	14
------------	----	----	----	----	----	----	----	----	----	----	----	----

Rumblestrips	14	14	14	14	14	14	14	14	14	14	14	14
--------------	----	----	----	----	----	----	----	----	----	----	----	----

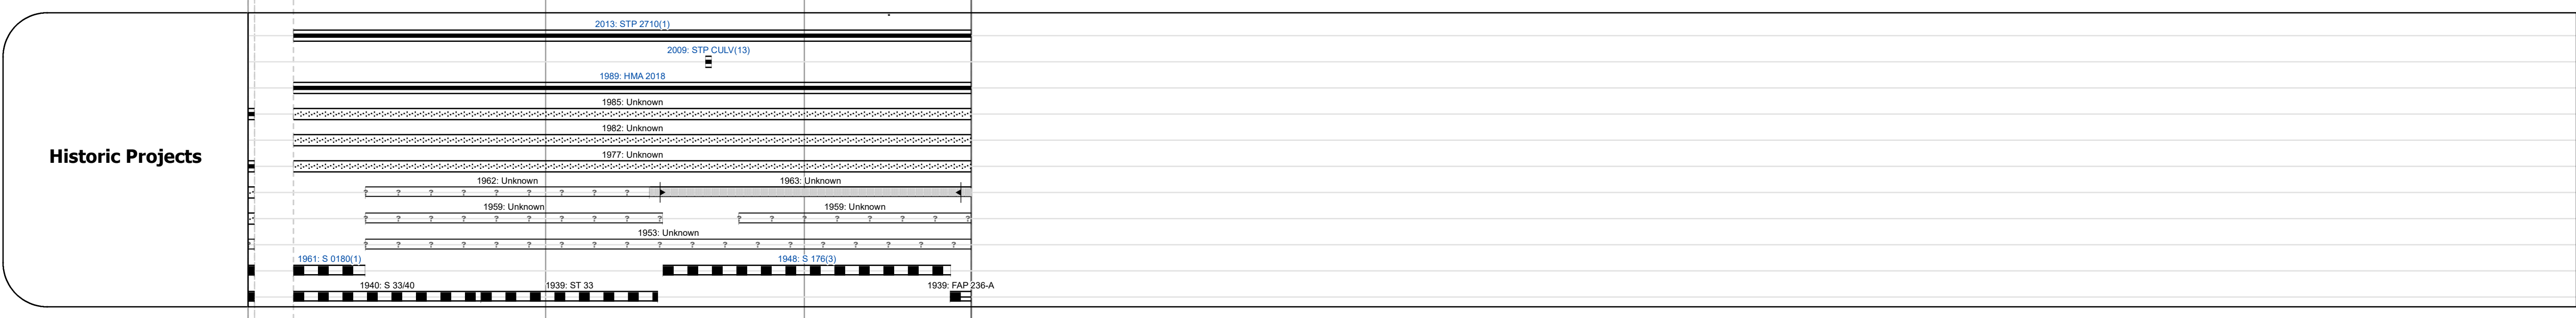

Maintenance Garage	District 4 - DMF Maintenance Thetford Garage
--------------------	--

Speed Zone	40
------------	----

Functional Class	5
------------------	---

National Highway System	
-------------------------	--

Limited Access Highway	
------------------------	--

Customer Service Level	Local Connector
------------------------	-----------------

Traffic Counters	N21
------------------	-----

AADT	2022	1363
	2021	1352
	2020	1193
	2019	1408
	2018	1400

Crash Locations	(Incomplete) 2023	2022	2021	2020	2019
-----------------	-------------------	------	------	------	------

## STRUCTURE DESCRIPTIONS

**Bridge 6:**  
Culvert - 1961  
Structure No. 300178000609061  
Length: 7'  
Under Clearance: 6.0'  
Weight Limit: 0  
Facility Carried: VT244  
Structure Type: TRIPLE CGMPP  
Features Intersected: BLOOD BROOK  
Inspection Date: 11/2018  
Maintenance: State

**Bridge 6A:**  
Culvert - 1919  
Structure No. 300178006A09061  
Length: 6'  
Under Clearance: 6.0'  
Weight Limit: 0  
Facility Carried: VT 244  
Structure Type: ACCGMPP  
Features Intersected: BROOK  
Inspection Date: 11/2018  
Maintenance: State

**Bridge 7:**  
Culvert - 1939  
Structure No. 300178000709061  
Length: 7'  
Width: 29.0'  
Under Clearance: 5.0'  
Weight Limit: 0  
Facility Carried: VT244  
Structure Type: RC BOX  
Features Intersected: BROOK  
Surface: Bituminous  
Inspection Date: 11/2018  
Maintenance: State

**Bridge 9:**  
Culvert - 2009  
Structure No. 300178000909061  
Length: 8'  
Under Clearance: 4.0'  
Weight Limit: 0  
Facility Carried: VT244  
Structure Type: SEGMENTAL RC BOX  
Features Intersected: BROOK  
Inspection Date: 11/2018  
Maintenance: State

**Bridge 10:**  
Culvert - 1948  
Structure No. 300178001009061  
Length: 6'  
Under Clearance: 4.0'  
Weight Limit: 0  
Facility Carried: VT244  
Structure Type: ACCGMPP  
Features Intersected: CATTLE PASS  
Inspection Date: 11/2018  
Maintenance: State

**Bridge 11:**  
Culvert - 2019  
Structure No. 300178001109061  
Length: 10'  
Under Clearance: 5.0'  
Weight Limit: 0  
Facility Carried: VT244  
Structure Type: SEGMENTAL RC BOX  
Features Intersected: BROOK  
Inspection Date: 11/2019  
Maintenance: State

**Unknown 12:**  
Unknown  
Structure No. 200091055509062  
Structure Type: Unknown

**Unknown 12A:**  
Unknown  
Structure No. 200091055509062  
Structure Type: Unknown

**Bridge 13:**  
Culvert - 1948  
Structure No. 300178001309061  
Length: 6'  
Weight Limit: 0  
Facility Carried: VT244  
Structure Type: ACCGMPP  
Features Intersected: BROOK  
Inspection Date: 11/2018  
Maintenance: State

Historic Projects	Functional Class	Curves	Grades	Traffic Counters	Crash Locations	Mileage by Functional Class By Sheet	Mileage by Town By Sheet	DISTRICT	TOWN	Date: 09/23/23	ROUTE
<ul style="list-style-type: none"> <li>Unknown</li> <li>Bituminous Concrete</li> <li>Retreatment</li> <li>Resurface</li> <li>Bituminous Mix</li> <li>Skippy Mix</li> <li>Bituminous Seal</li> </ul>	<ul style="list-style-type: none"> <li>1 - Interstate System</li> <li>2 - Other Freeways and Expressways</li> <li>3 - Principal Arterial</li> <li>4 - Minor Arterial</li> <li>5 - Major Collector</li> <li>6 - Minor Collector</li> </ul>	<ul style="list-style-type: none"> <li>Left</li> <li>Right</li> </ul>	<ul style="list-style-type: none"> <li>grade up</li> <li>grade down</li> </ul>	<ul style="list-style-type: none"> <li>Continuous (CTC)</li> <li>Weight-In-Motion (WIM)</li> <li>Short-Term, Scheduled</li> <li>Short-Term, Unscheduled</li> </ul>	<ul style="list-style-type: none"> <li>Fatal</li> <li>Injury</li> <li>Property Damage Only</li> <li>Unknown Crash Type</li> </ul>	0178 5 - Major Collector 2.646	FAIRLEE - V244-0906 2.646 of 2.646	7	FAIRLEE	1 of 1 TWN mileage: 0.0 to 2.646	VT-244 ETE mileage: 2.844 to 2.869 3.019 to 5.64