

## **Route Log and Progress Chart**

**High Crash Locations (HCL's)** 

HCL No. 201 - 300 (21 - 30)

1 - 100 (1 - 10) 301 - 400 (31 - 40)


Sections (& Intersections)

△ Short-Term, Unscheduled

**DRAFT** Please Note: Errors and Omissions May Exist. Contact the VTrans Mapping Section with questions or concerns.

**DISTRICT TOWN ROUTE** VT-313 **ARLINGTON** 

Page Total Mileage: 7.583 mi

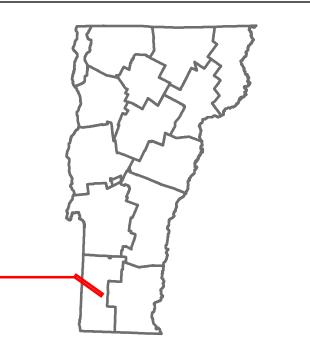



**VT-313** 

ETE mileage:


0.0 to 7.583

1 of 2

TWN mileage:

0.0 to 7.583

**ARLINGTON** 

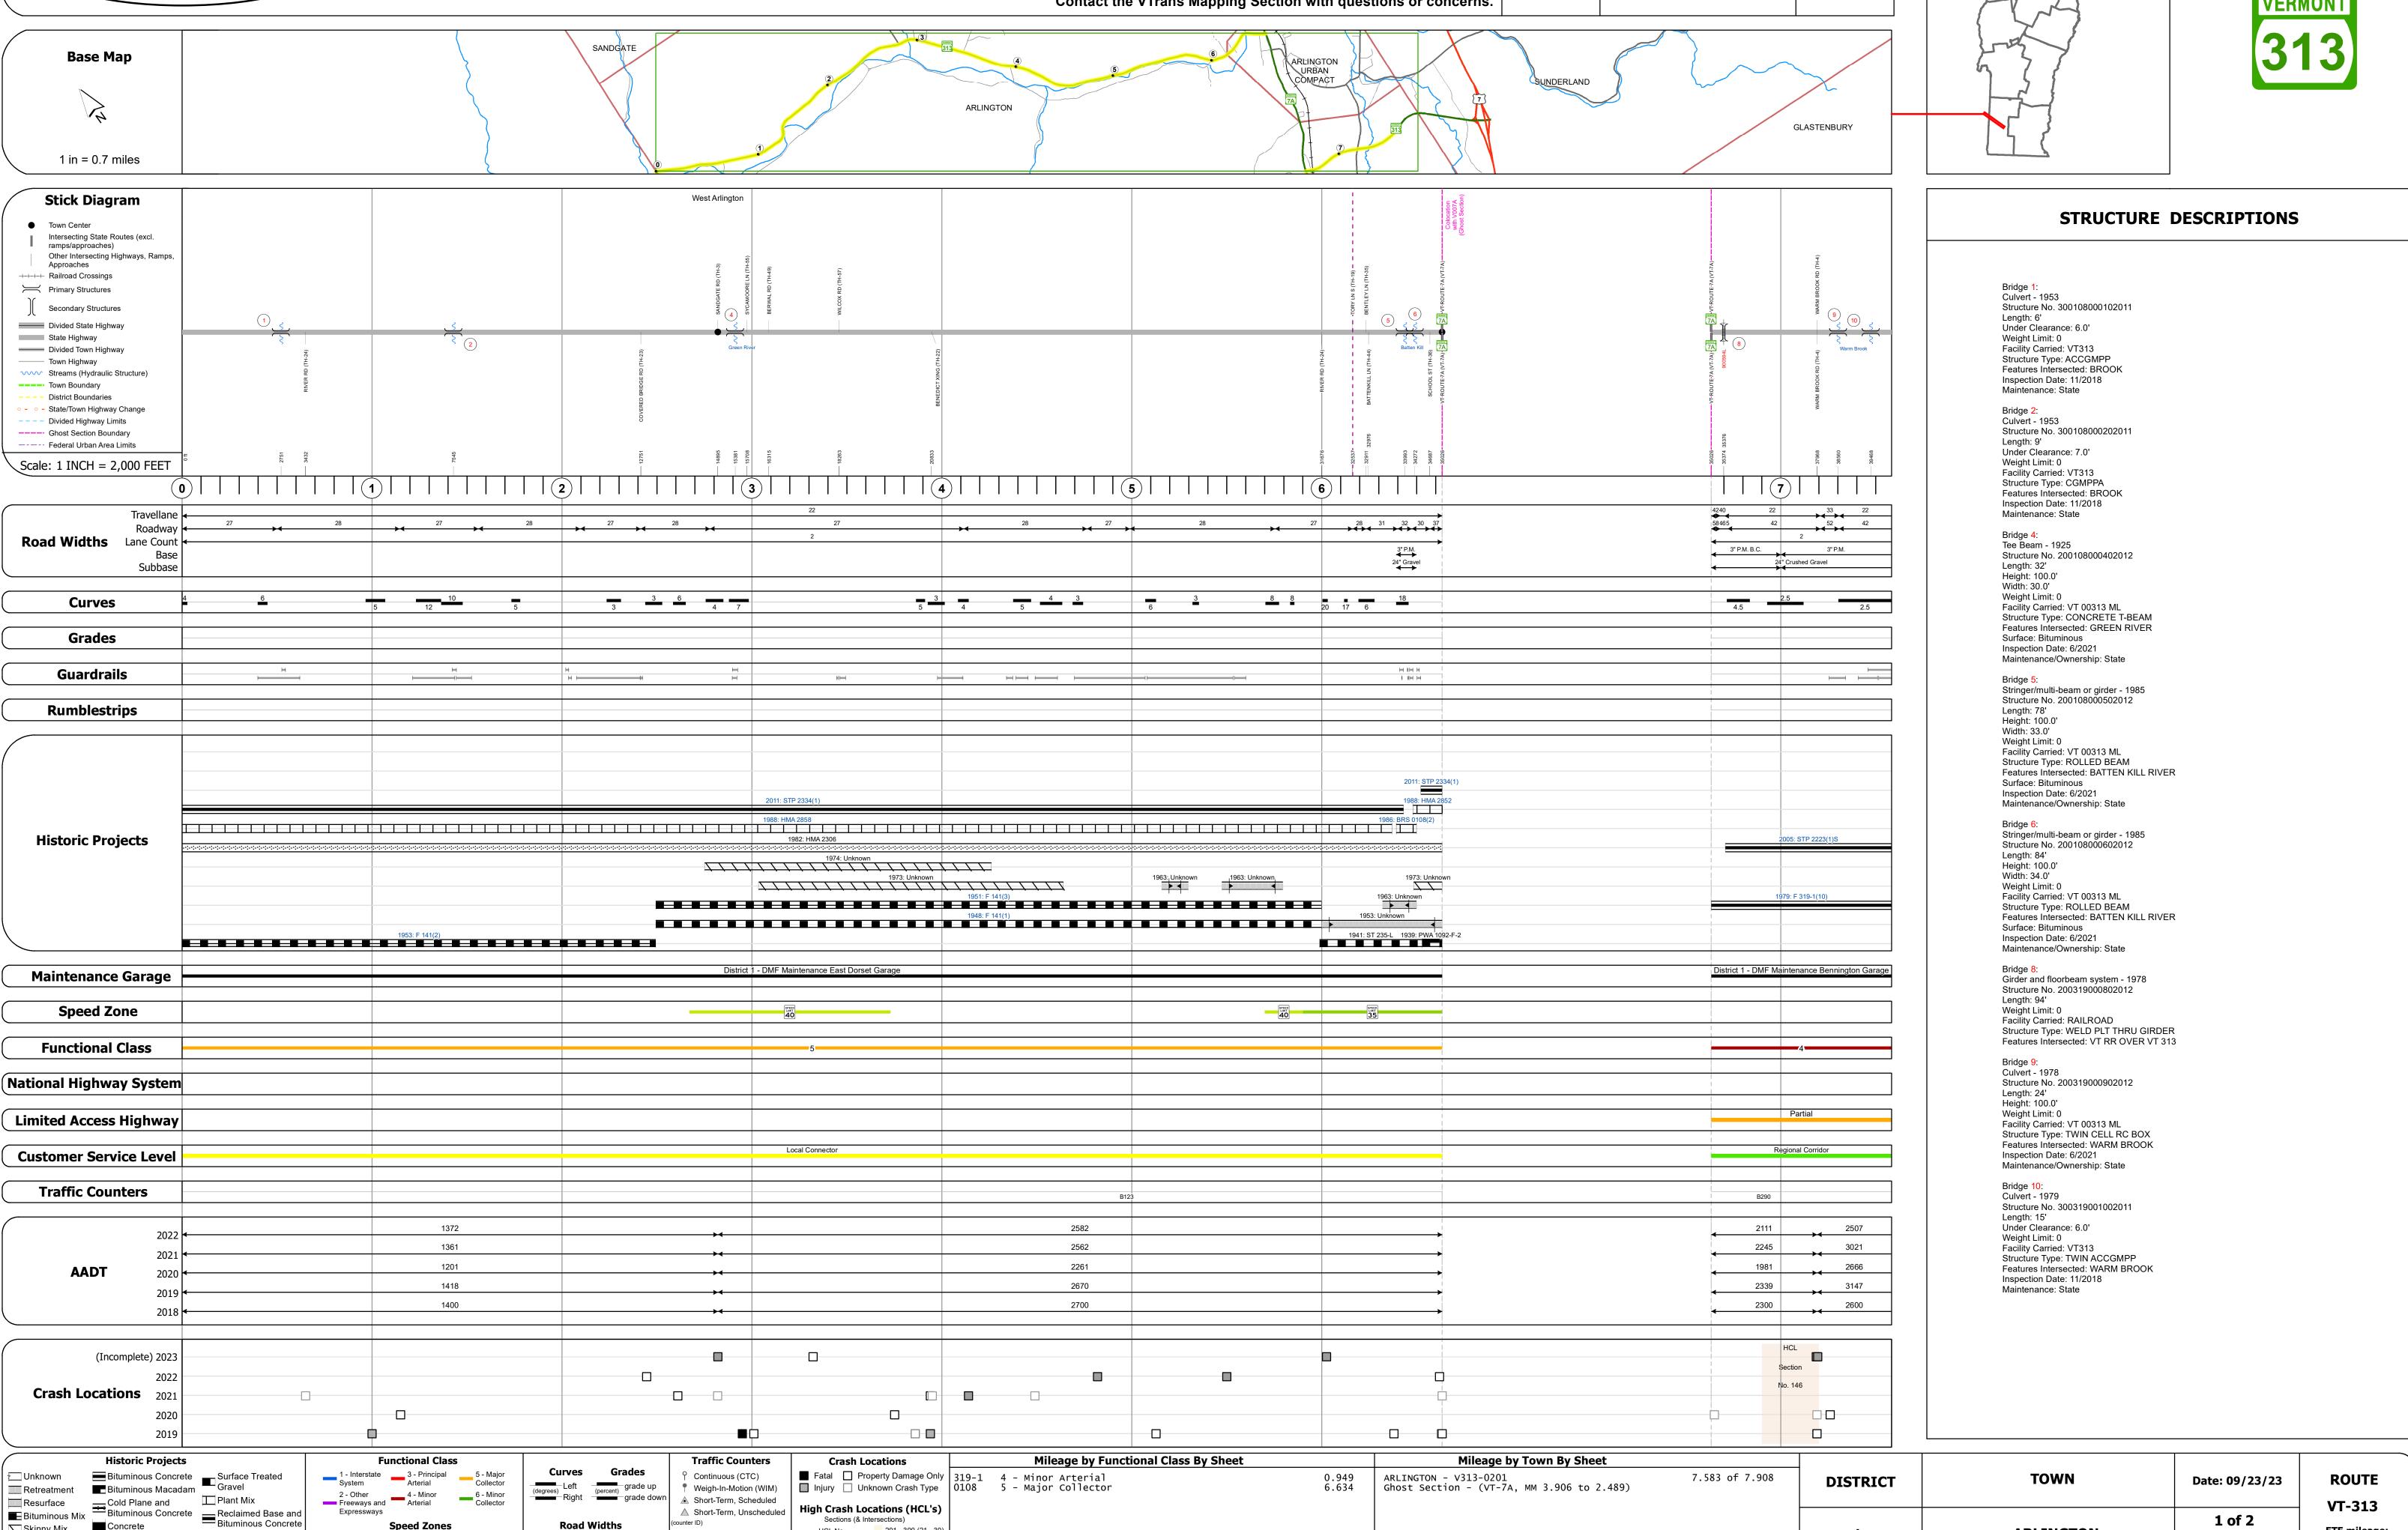

Page Total Mileage: 7.583 mi

Road Widths

Resurface

Bituminous Mix

Skinny Mix Concrete

Bituminous Seal Gravel