





# Route Log and Progress Chart

**DRAFT**

Please Note: Errors and Omissions May Exist.  
Contact the VTrans Mapping Section with questions or concerns.

DISTRICT	TOWN	ROUTE
8	SOUTH HERO	VT-314

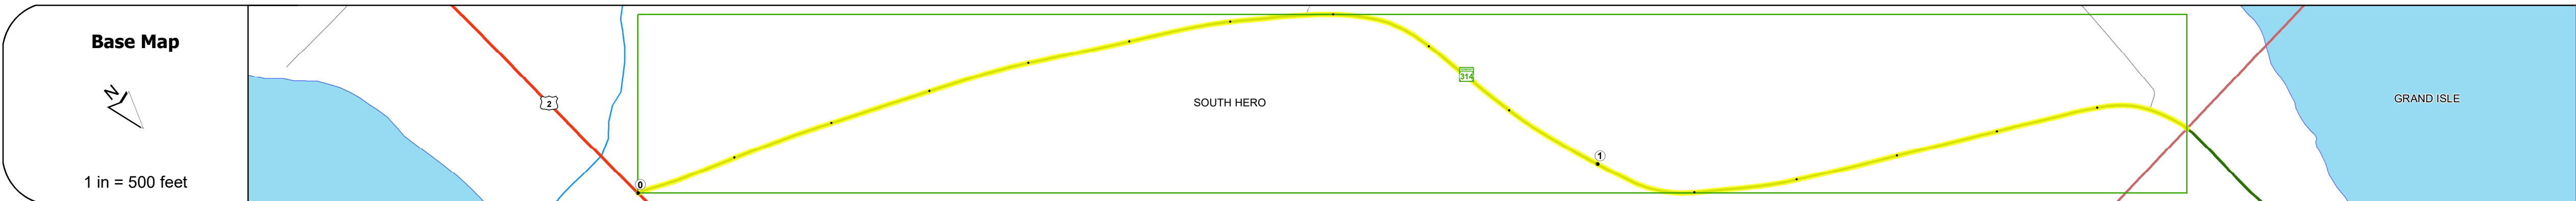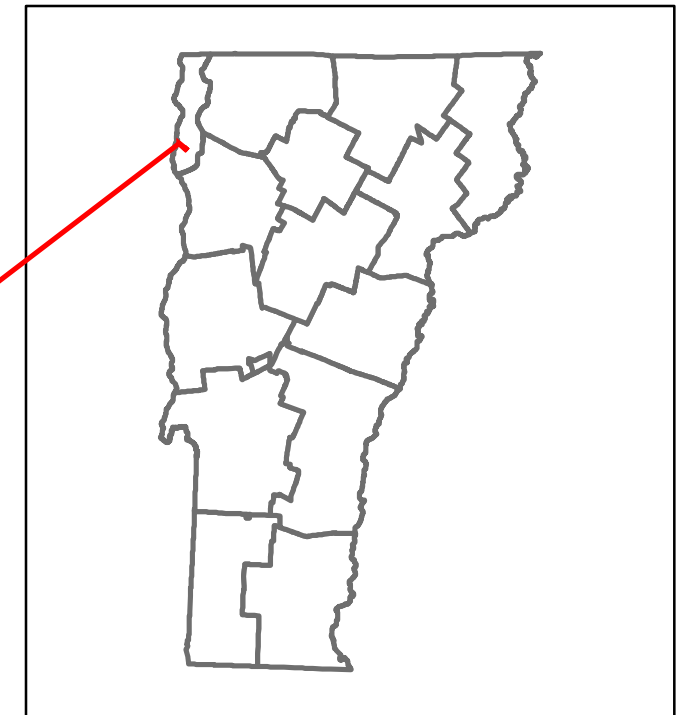

Road Widths	Travellane: 26, 25, 24, 25, 24, 25, 24, 25, 26 Roadway Lane Count: 2, 2 Base Subbase
-------------	--

Curves	3, 4, 10, 10
--------	--------------

Grades	
--------	--

Guardrails	
------------	--

Rumblestrips	
--------------	--



Maintenance Garage	District 8 - DMF Maintenance Highgate Garage
--------------------	--

Speed Zone	45
------------	----

Functional Class	5
------------------	---

National Highway System	
-------------------------	--

Limited Access Highway	
------------------------	--

Customer Service Level	Local Connector
------------------------	-----------------

Traffic Counters	G117
------------------	------

ADT	2022: 3136, 2021: 3111, 2020: 2746, 2019: 3242, 2018: 3200
-----	--

Crash Locations	(Incomplete) 2023, 2022, 2021, 2020, 2019
-----------------	---

## STRUCTURE DESCRIPTIONS

--

<b>Historic Projects</b> Unknown, Bituminous Concrete, Retreatment, Resurface, Bituminous Mix, Skiny Mix, Bituminous Seal, Surface Treated Gravel, Plant Mix, Reclaimed Base and Bituminous Concrete	<b>Functional Class</b> 1- Interstate System, 2- Other Freeways and Expressways, 3- Principal Arterial, 4- Minor Arterial, 5- Major Collector, 6- Minor Collector	<b>Curves</b> Left (degrees), Right (degrees), Grades (percent) grade up, (percent) grade down	<b>Traffic Counters</b> Continuous (CTC), Weigh-In-Motion (WIM), Short-Term, Scheduled, Short-Term, Unscheduled (counter ID)	<b>Crash Locations</b> Fatal, Injury, Property Damage Only, Unknown Crash Type, High Crash Locations (HCL's) Sections (& Intersections)	<b>Mileage by Functional Class By Sheet</b> 0273 5 - Major Collector 1.592	<b>Mileage by Town By Sheet</b> SOUTH HERO - V314-0705 1.592 of 1.592	<b>DISTRICT</b> 8	<b>TOWN</b> SOUTH HERO	<b>Date:</b> 09/23/23	<b>ROUTE</b> VT-314 ETE mileage: 0.0 to 1.592
<b>Page Total Mileage: 1.592 mi</b>						<b>Page Total Mileage: 1.592 mi</b>				

For More Information Contact - Vermont Agency of Transportation, Policy, Planning and Intermodal Development Division - Mapping Section, 219 North Main Street, Barre, VT 05641 Telephone: 802-828-2600.