


REV.	DATE	DESCRIPTION

Job No. F200002046.00
File No. F20204600DE40



RUTLAND STATE AIRPORT
CLARENDON, VERMONT

TAXIWAY IMPROVEMENTS
WASTE AREA CROSS SECTIONS

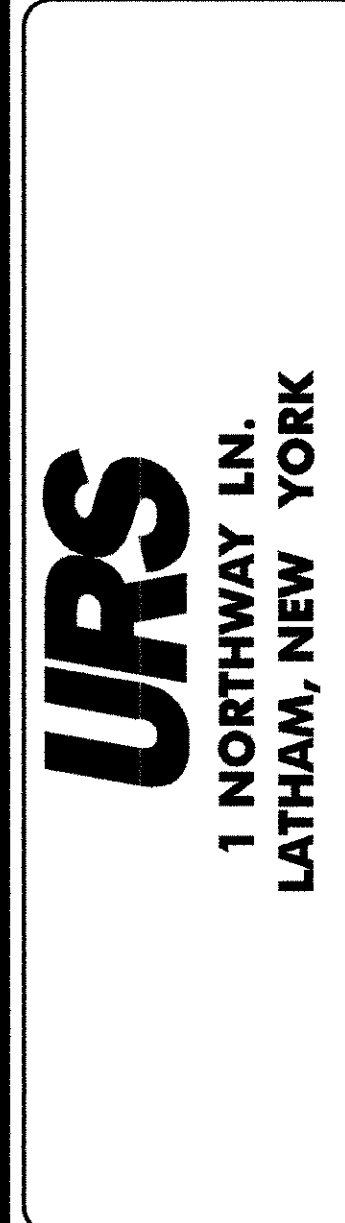

Designed by G.W.D.
Drawn by M.C.M.
Checked by M.K.C.
Approved by G.W.D.

Scale: AS SHOWN
Date: FEB., 2003
Sheet 40 OF 40
Sheet No
40

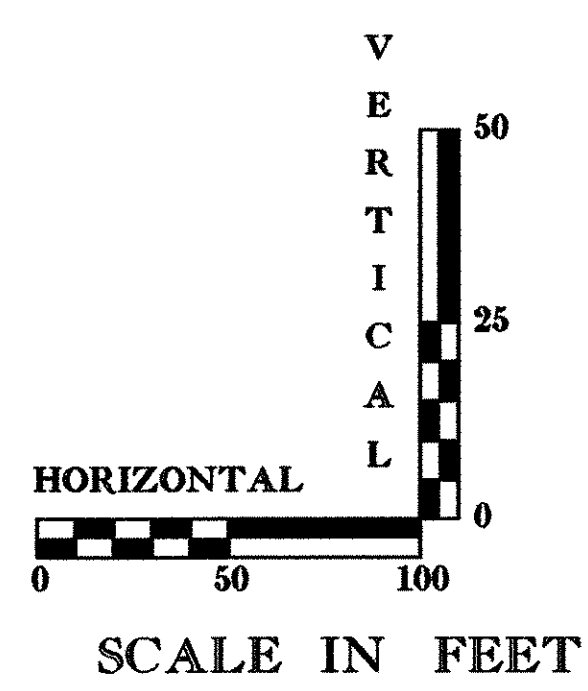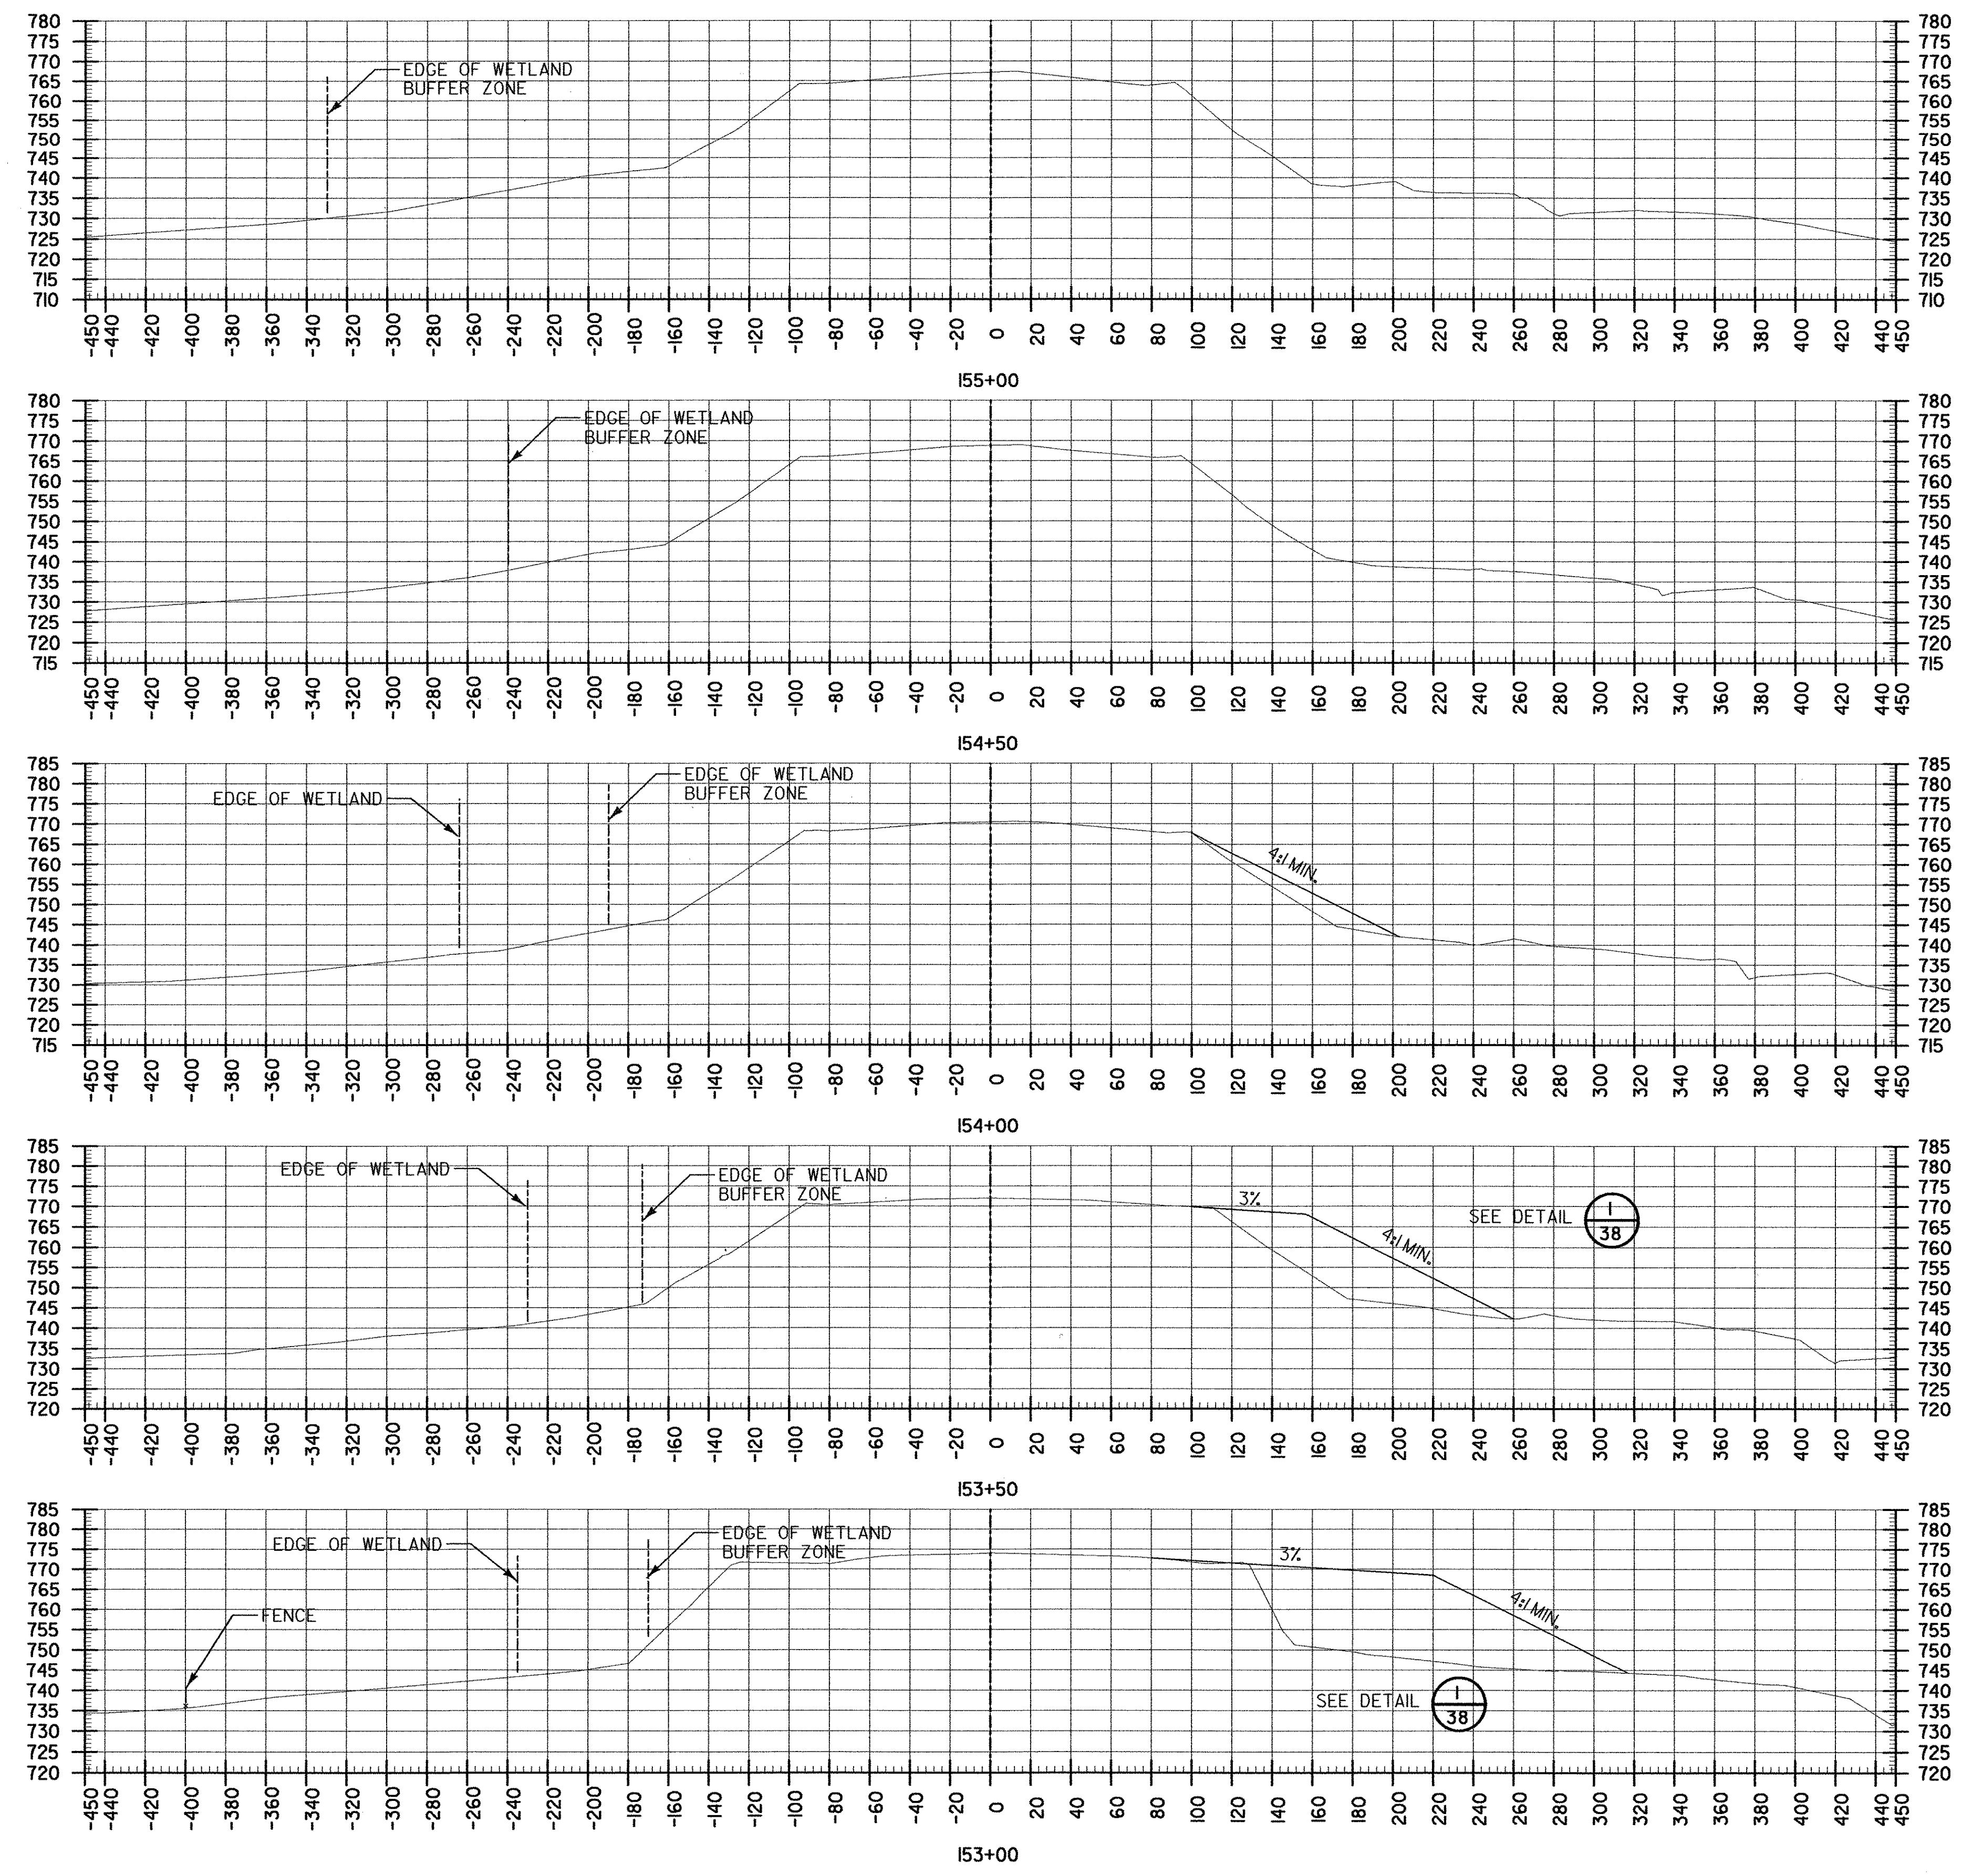

P:\ACT\M\Sheet\1\0CT2002\F20204600de40.dgn