




PROJECT: HIGHGATE  
 DRAWN BY: J. OAKMAN  
 CHECKED BY: P. ENZIEN  
 DATE: 12/20/2007  
 SHEET: 22 OF 27

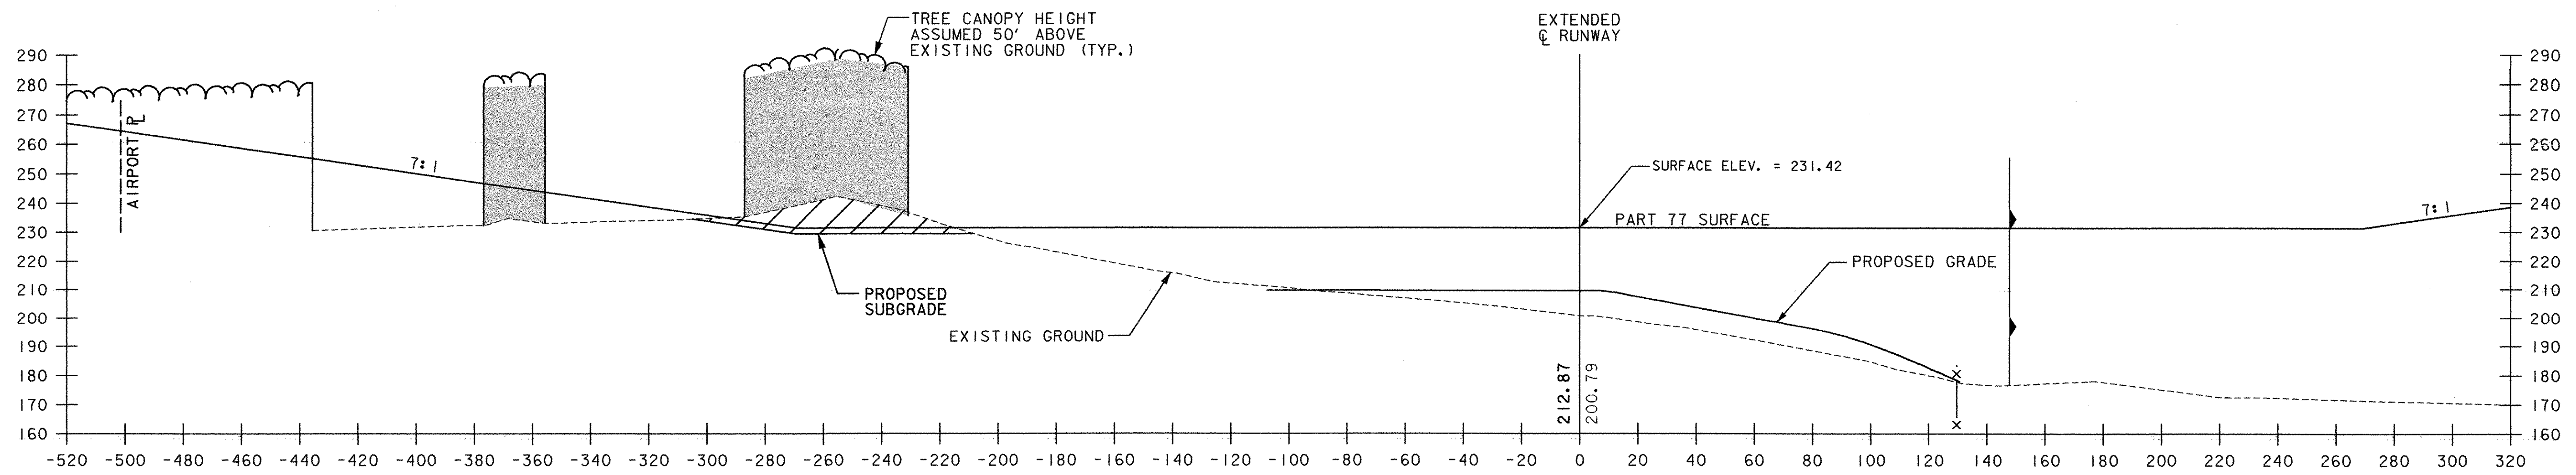


-3+25

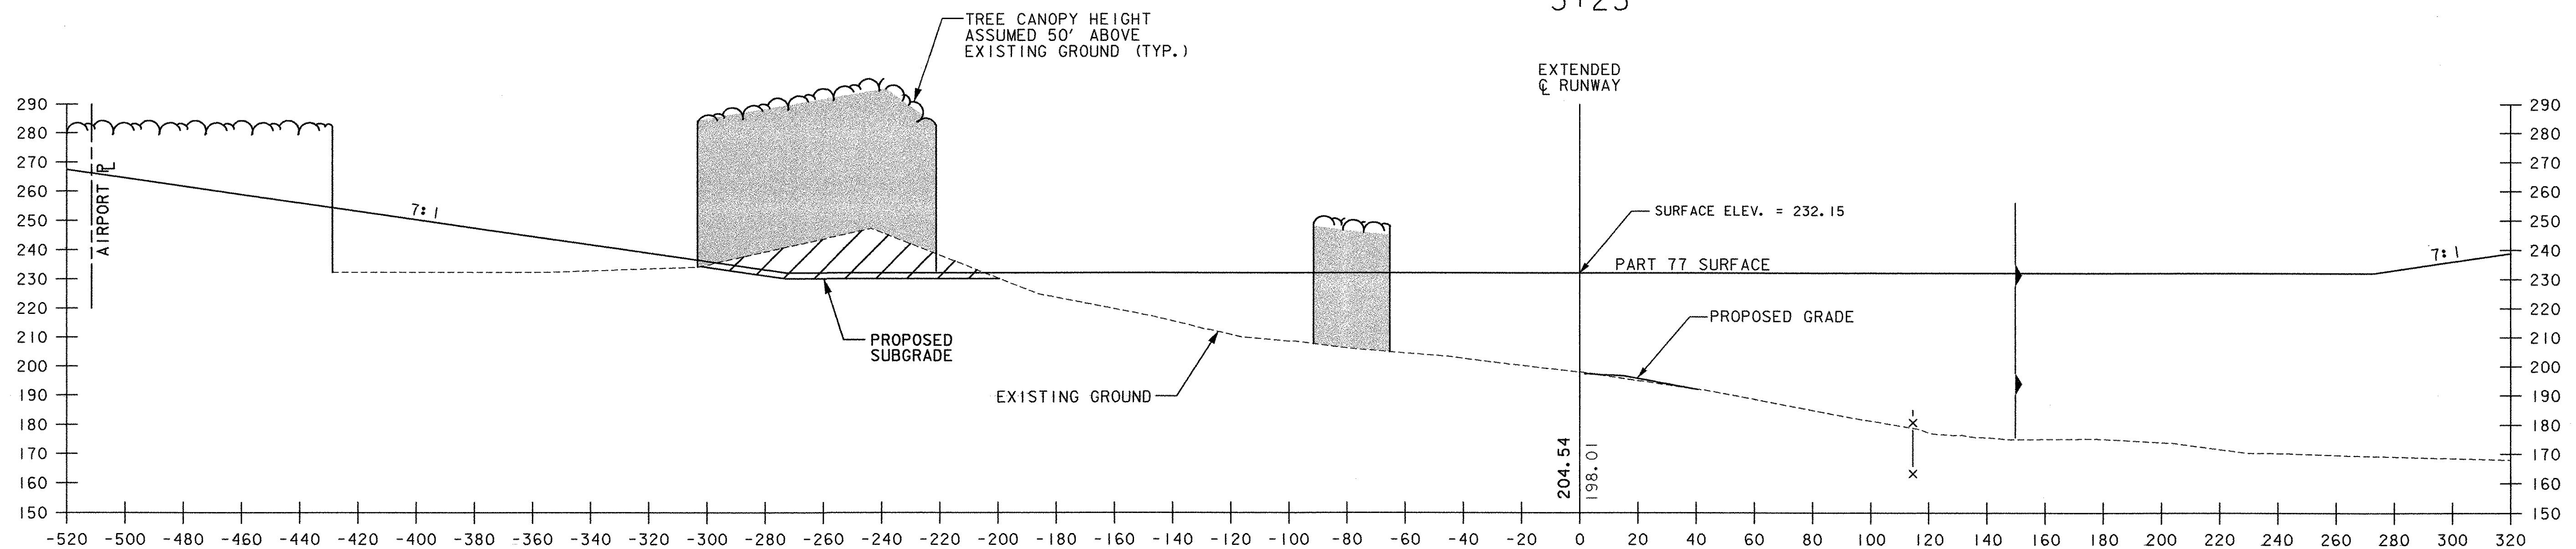

-3+50

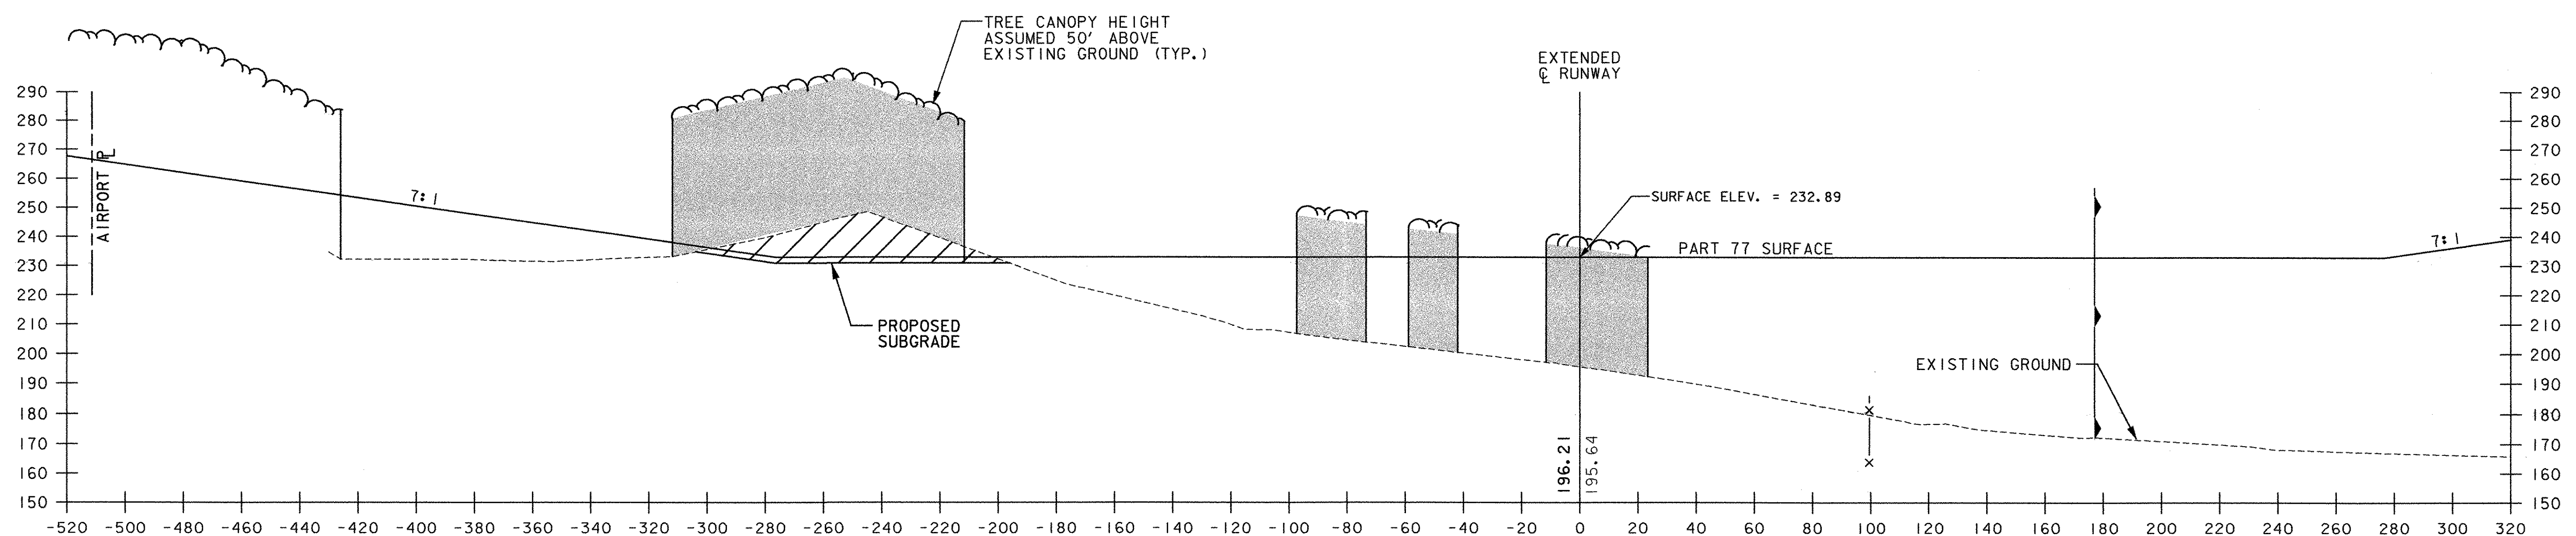

-3+75

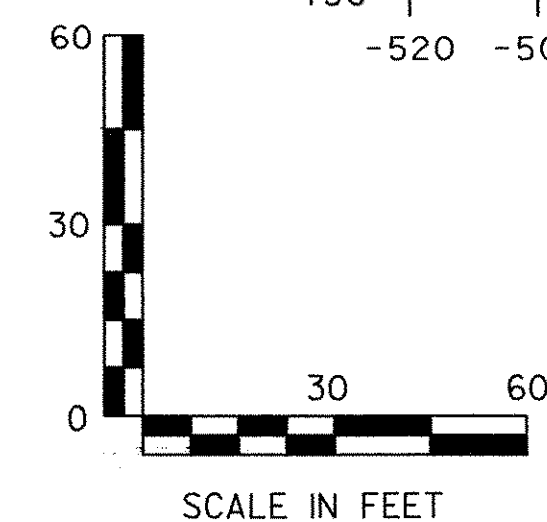

LEGEND	
	GROUND PENETRATION AREA (SOLID ROCK EXCAVATION)
	TREE PENETRATION AREAS (CLEARING AND GRUBBING)
	LIMIT OF CLEARING AND GRUBBING
	LOCATION OF PROPOSED 6' HIGH CHAIN LINK FENCE
	EXISTING CHAIN LINK FENCE
	CLASS II WETLAND BOUNDARY
	ARCHAEOLOGICALLY SENSITIVE AREA LIMIT



PROJECT NAME: HIGHGATE  
PROJECT NUMBER: AIR 04-3183

FILE NAME: CROSS SECTIONS.DGN  
PROJECT LEADER: M. CHURCHILL  
DESIGNED BY: P. ENZIEN  
**CROSS SECTION SHEET 4**

PLOT DATE: 12/20/2007  
DRAWN BY: J. OAKMAN  
CHECKED BY: P. ENZIEN  
SHEET 22 OF 27