
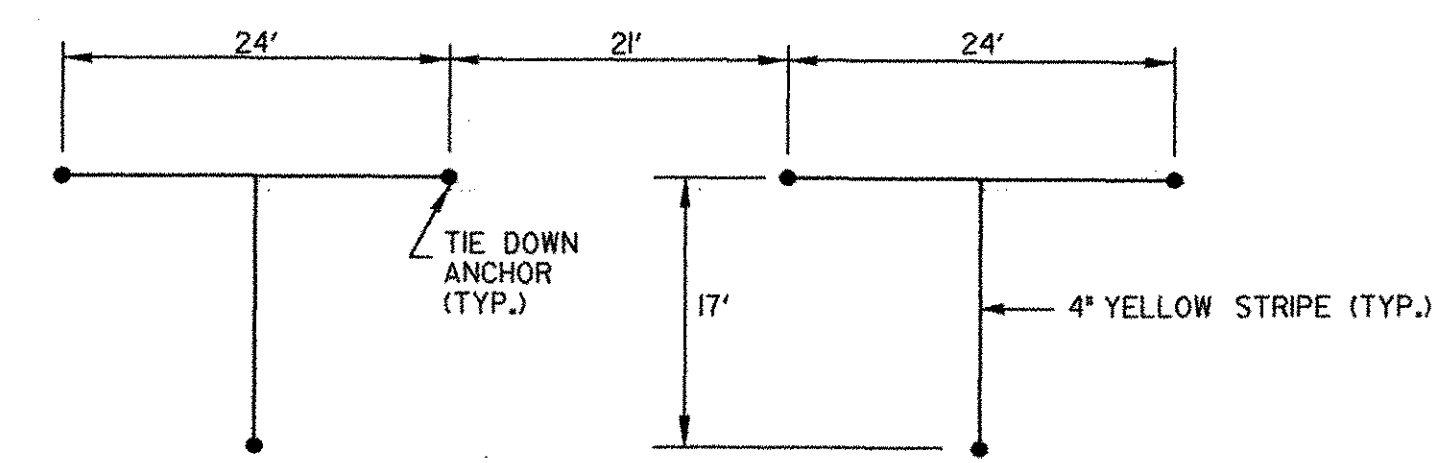


FOR CONTINUATION, SEE SHEET 10

FOR CONTINUATION, SEE SHEET 10

FOR CONTINUATION, SEE SHEET 10

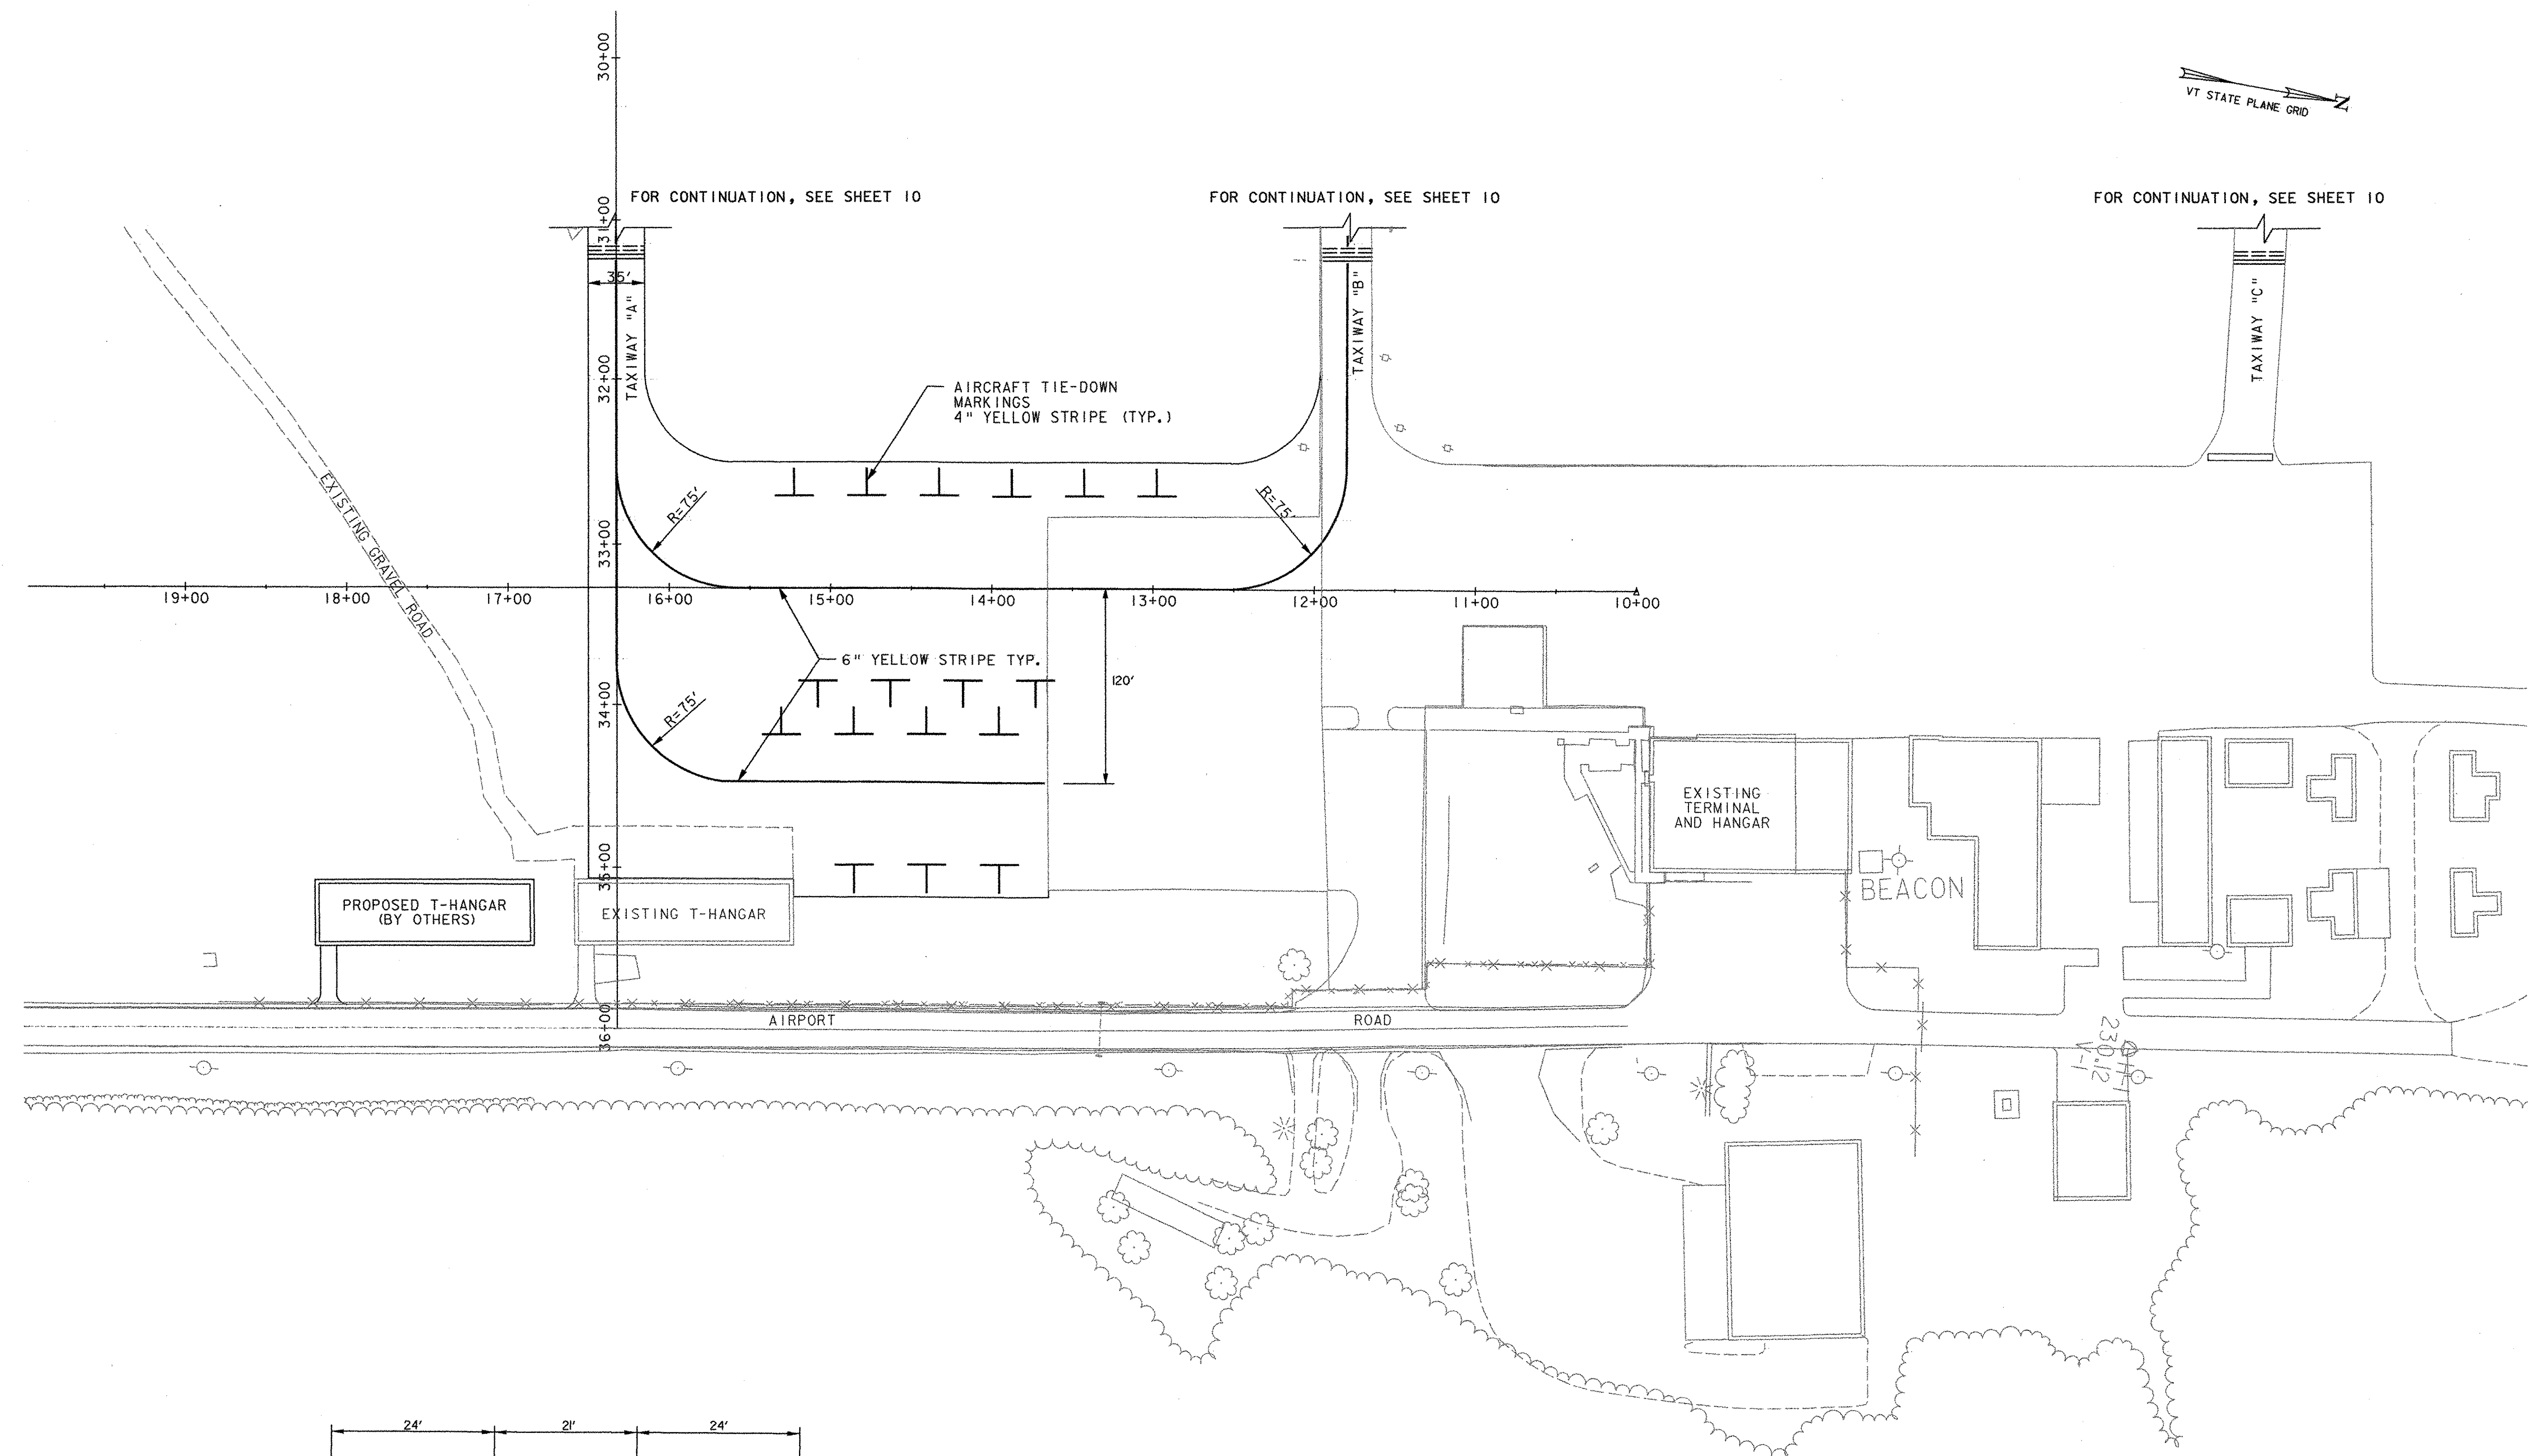

3 AIRCRAFT TIE-DOWN MARKING DETAIL
NOT TO SCALE



PROJECT NAME: FRANKLIN COUNTY AIRPORT	PLOT DATE: 04/06/2004
PROJECT NUMBER: AIR 04-3170	DRAWN BY: JDO
FILE NAME: ...z000apronmarking.dgn	CHECKED BY: DPD
PROJECT LEADER: MLC	SHEET 9 OF 17
DESIGNED BY: MLC	
APRON MARKING PLAN	