




F:\38397036\Civil\Sheet\February 2006 Submission\38397036sheet12.dgn

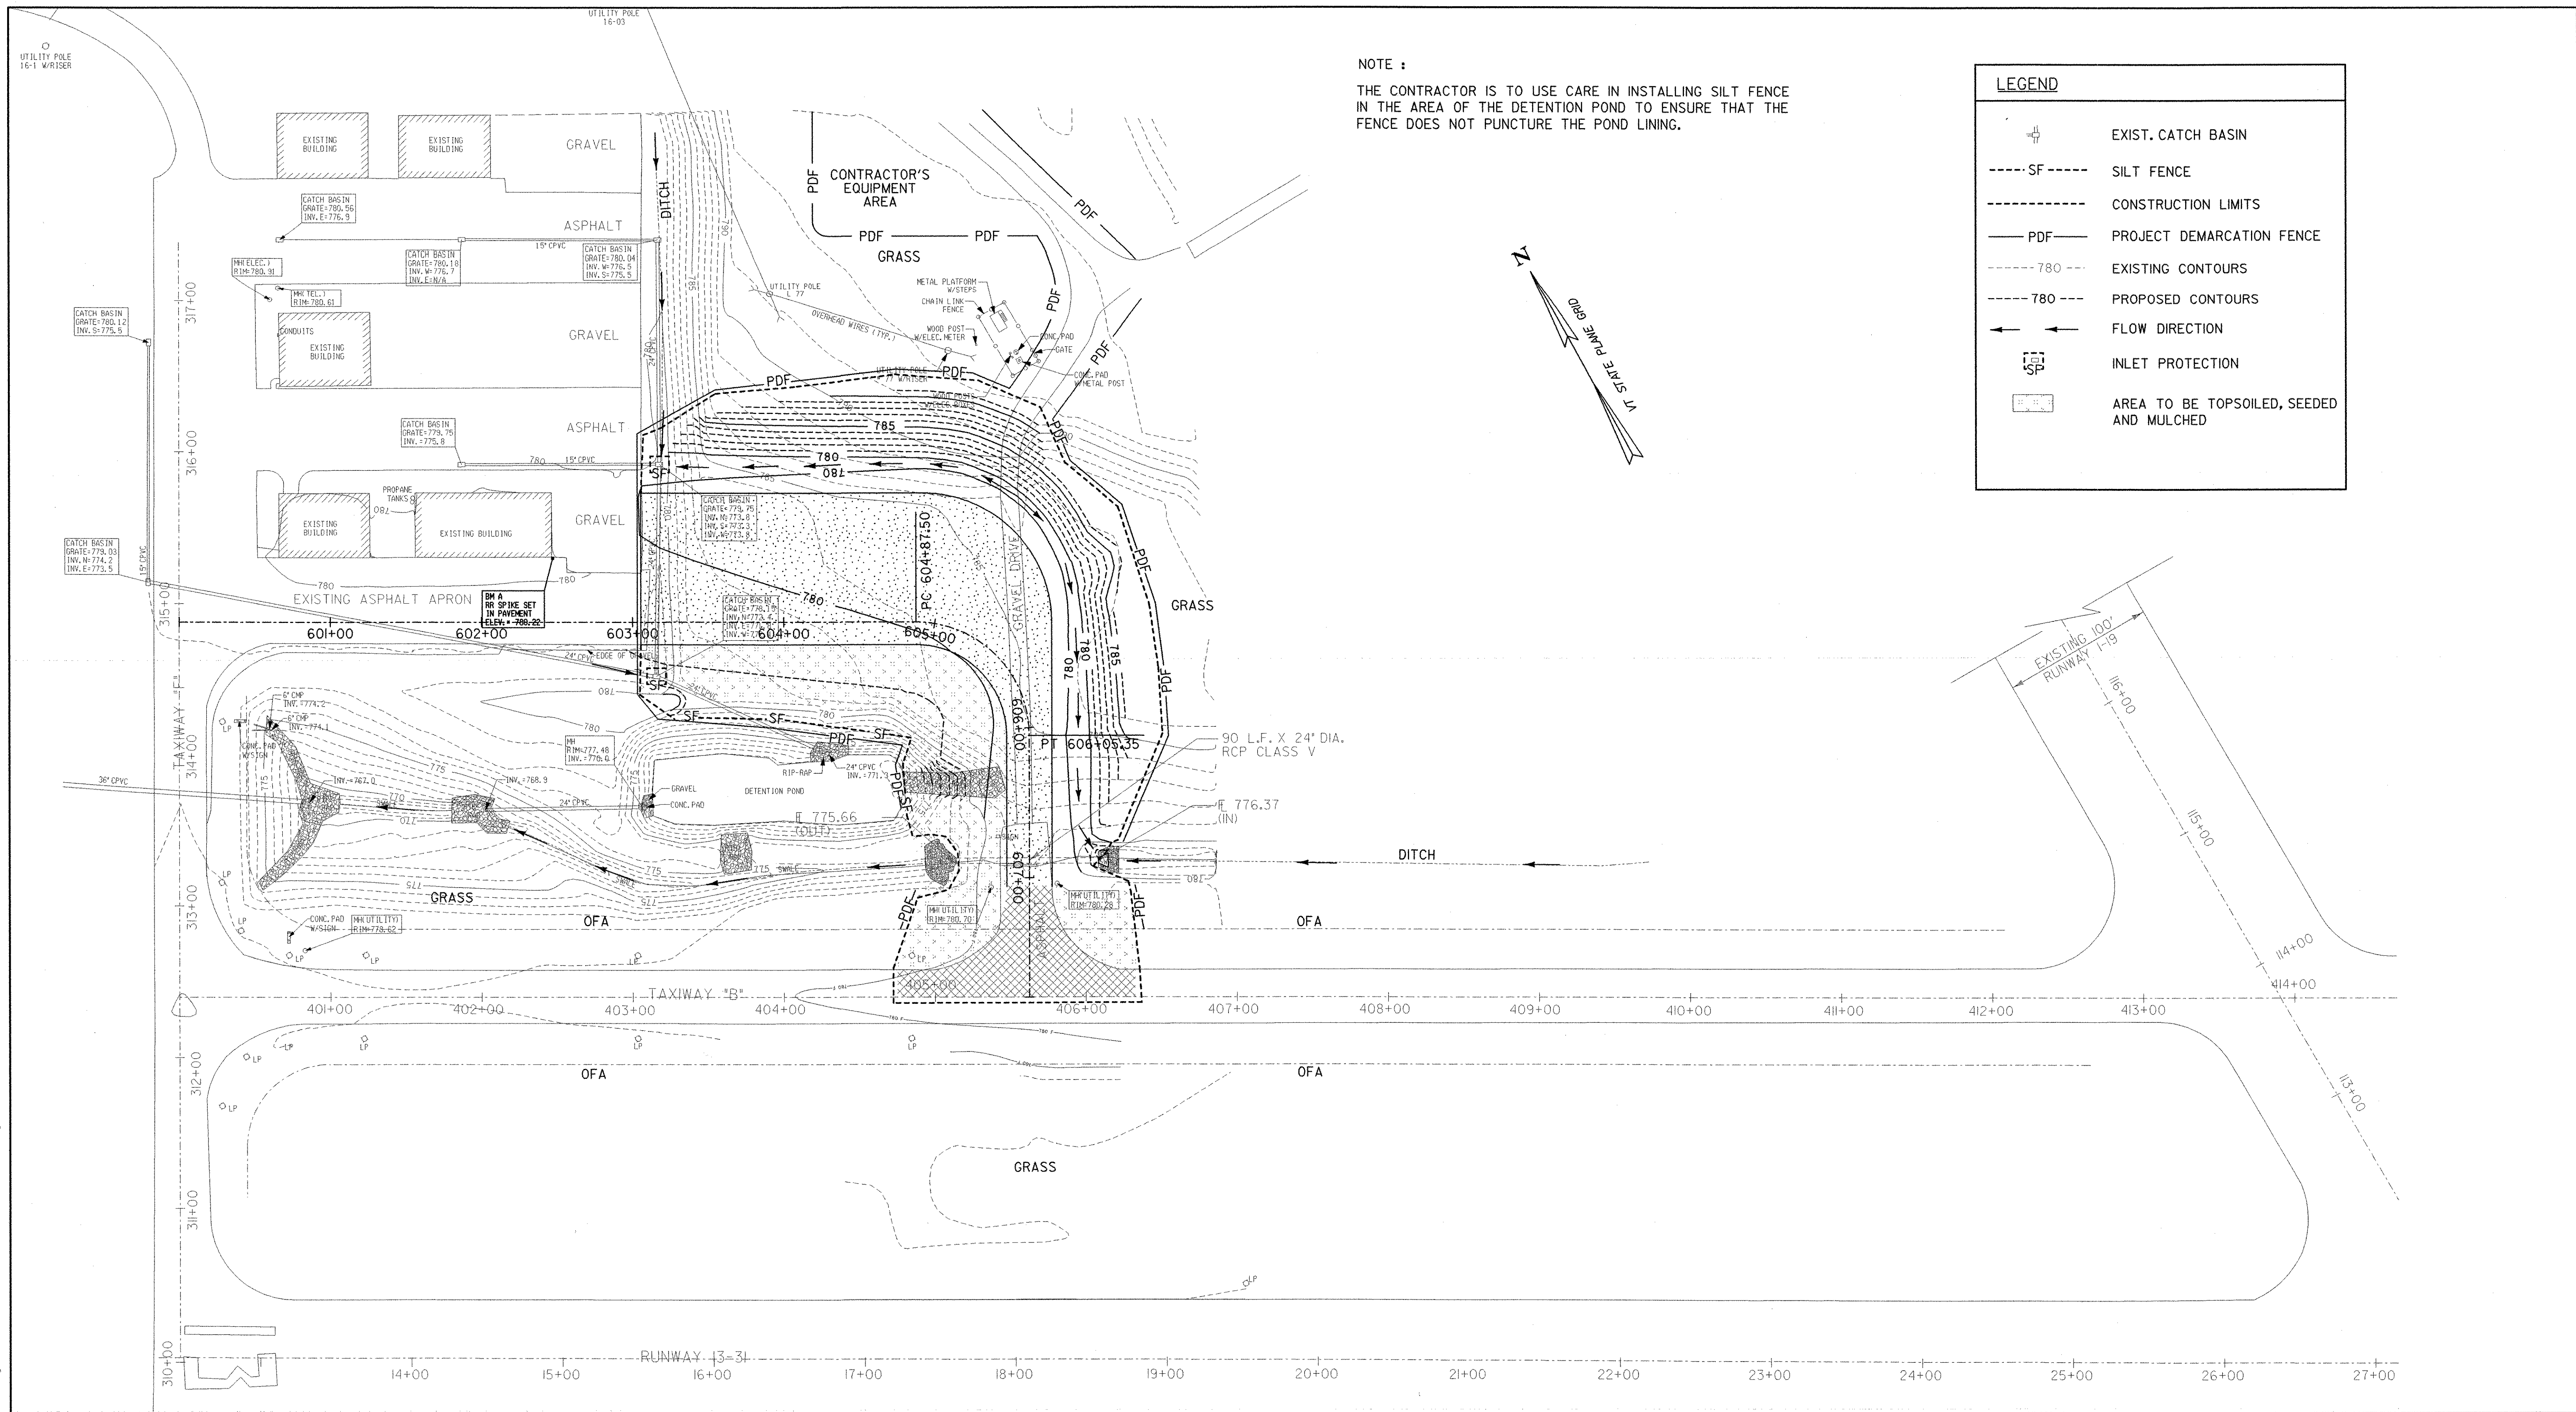

**NOTE :**  
 THE CONTRACTOR IS TO USE CARE IN INSTALLING SILT FENCE IN THE AREA OF THE DETENTION POND TO ENSURE THAT THE FENCE DOES NOT PUNCTURE THE POND LINING.

LEGEND	
	EXIST. CATCH BASIN
	SILT FENCE
	CONSTRUCTION LIMITS
	PROJECT DEMARCATION FENCE
	EXISTING CONTOURS
	PROPOSED CONTOURS
	FLOW DIRECTION
	INLET PROTECTION
	AREA TO BE TOPSOILED, SEEDED AND MULCHED

<b>DATUM</b>	
VERTICAL	NAVD 88
HORIZONTAL	NAD 83

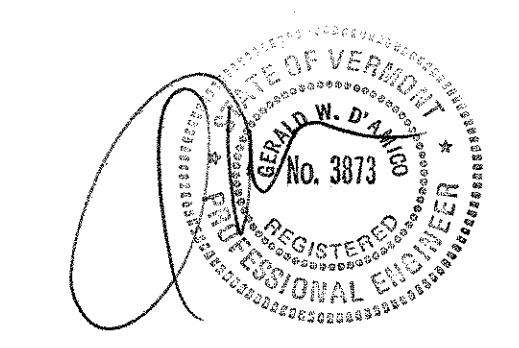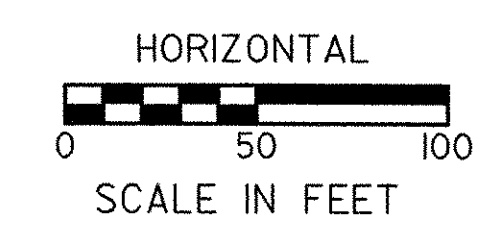

**AIP 3-50-0015**

<b>SHEET NAME: EROSION PREVENTION &amp; SEDIMENT CONTROL PLAN</b>	
PROJECT NAME:	<b>CLARENDON</b>
PROJECT NUMBER:	<b>AIR 04-3172-C2</b>
FILE NAME: 38397036sheet21	PLOT DATE: 2/16/2006
PROJECT LEADER: G. D'AMICO	DRAWN BY: R. DEWEY
DESIGNED BY: R. DEWEY	CHECKED BY: G. D'AMICO
EROSION PREVENTION & SEDIMENT CONTROL	SHEET 21 OF 27