


\$(EPSC\_CN6)

90B  
HSG B  
K = 0.32

SOIL TYPE  
DIVIDE  
(TYP.)

103  
HSG D

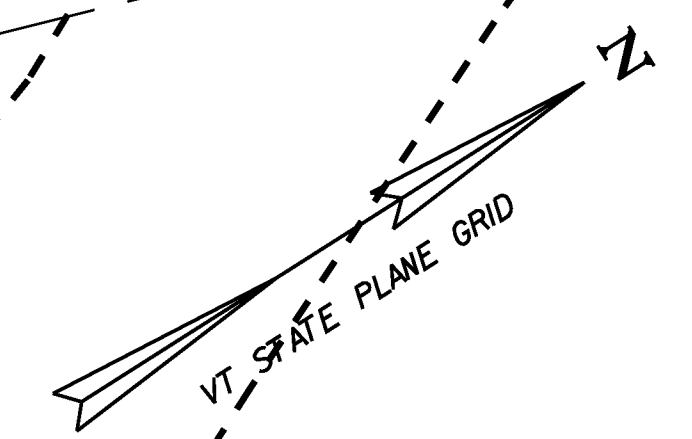

Grass

113+00 112+00 111+00 110+02



RUNWAY 5-23

Grass

SOIL TYPE  
DIVIDE  
(TYP.)

AIRPORT PROPERTY LINE  
AIRPORT ROAD

### KEYPLAN

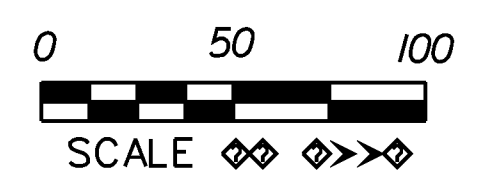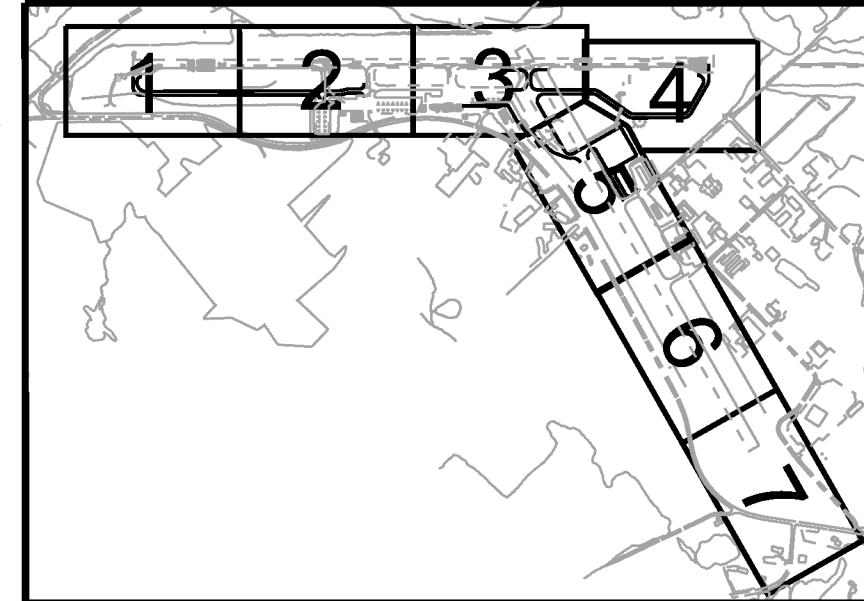

NOTE:  
PROPOSED ALIGNMENTS  
SHOWN FOR GUIDANCE ONLY.  
SEE GEOMETRY SHEETS 1-7.

## EPSC CONSTRUCTION SITE PLAN

PROJECT NAME: E. F. KNAPP STATE AIRPORT	PLOT DATE: 11/22/2011
A.I.P. 3-50-0001-011-2009	DRAWN BY: D. STANDISH
PROJECT NUMBER: BERLIN AIR 04-3216	CHECKED BY: J. DOWNAR
FILE NAME: z05h378shf.EPSCcnstr.dgn	SHEET 47 OF 173

**Hoyle, Tanner**  
& Associates, Inc.

150 Dow Street  
Manchester, NH 03101-1227  
Tel 603-669-5555  
Fax 603-669-4168  
Web Page: [www.hoyletanner.com](http://www.hoyletanner.com)  
Hoyle Tanner & Associates © 2008