


# TYPICALS FOR SLOPES IN SOLID ROCK EXCAVATION

THIS STANDARD TO BE USED IN AREAS OF LOW VOLUME TRAFFIC  
(ADT LESS THAN 400 V.P.D.)

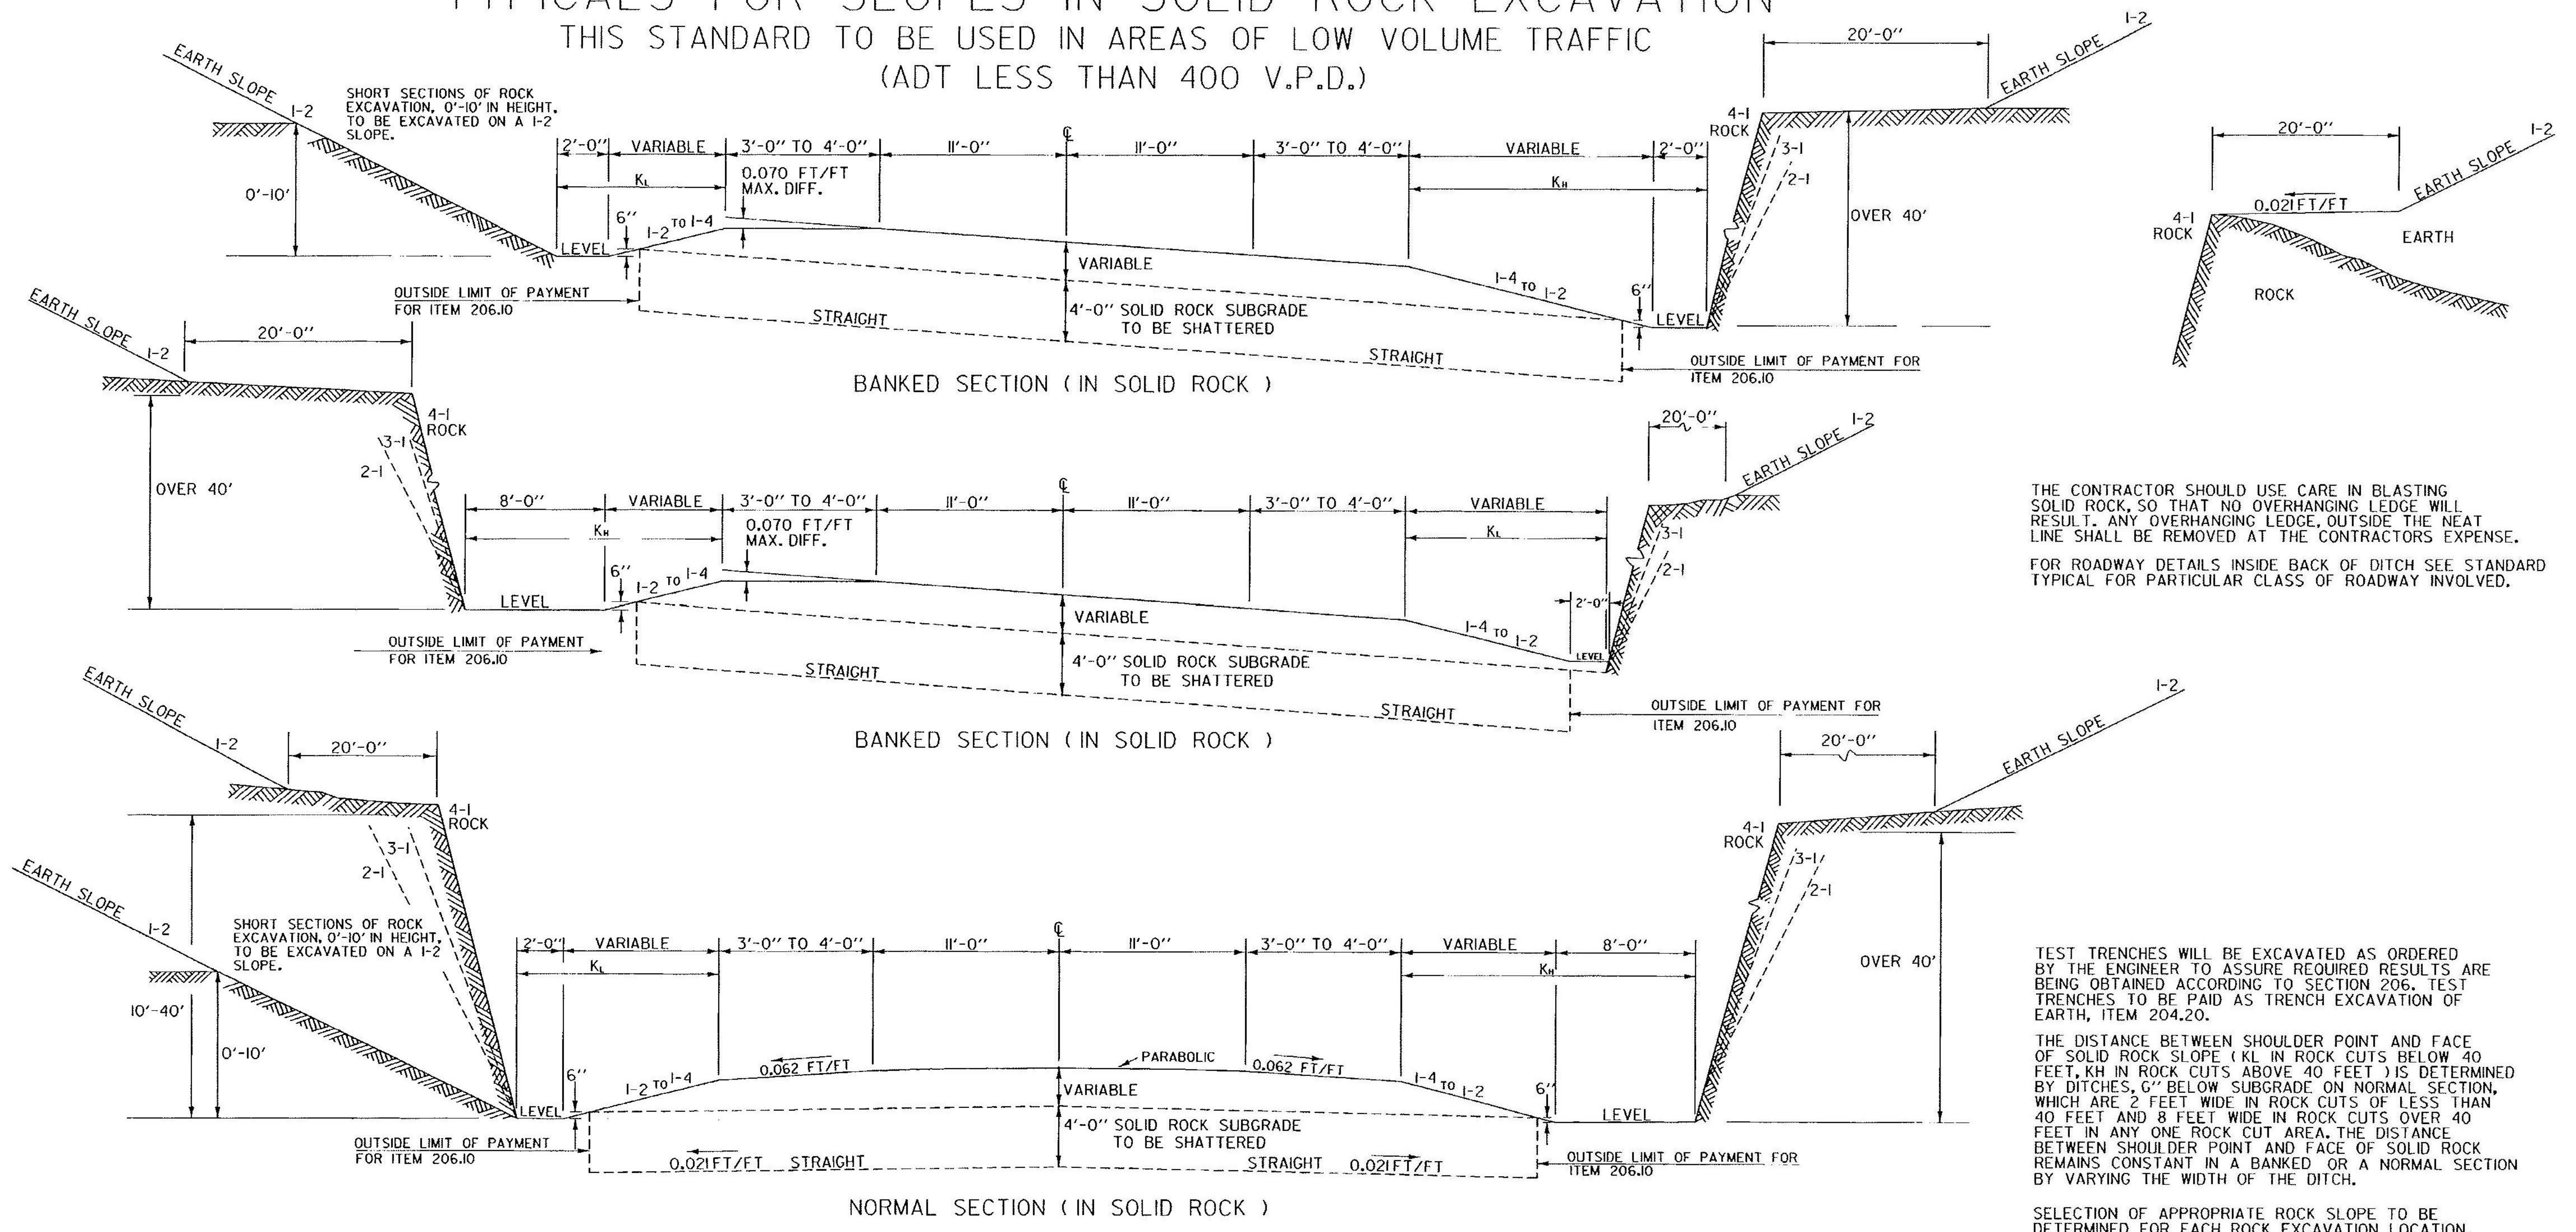

REVISIONS AND CORRECTIONS  
 APRIL 2, 1986 - ORIGINAL APPROVAL DATE  
 JUNE 1, 1994 - REISSUED, WITHOUT CHANGE,  
 UNDER NEW SIGNATURES.


APPROVED

APPROVED FOR THIS PROJECT  
AND/OR DESIGN IMPLEMENTATION  
FINAL APPROVAL PENDING.

*Richard D. MacCathran, P.E.*  
 DIRECTOR OF ENGINEERING

*John M. Murphy, P.E.*  
 DESIGN ENGINEER

## STANDARD TYPICAL FOR SLOPES IN SOLID ROCK EXCAVATION DRILLING AND BLASTING OF SOLID ROCK SUBGRADE

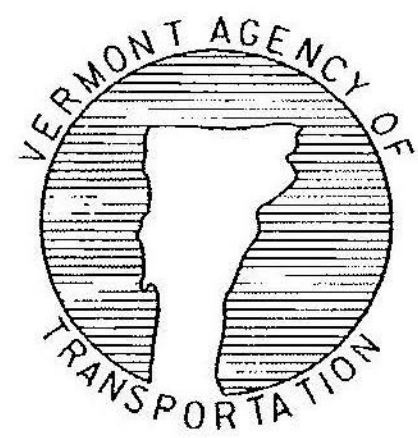

VERMONT AGENCY OF  
TRANSPORTATION

# STANDARD A-61