
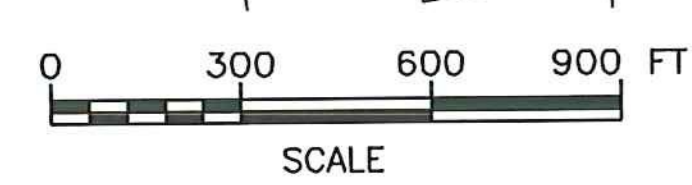


BLDG #	USE	STRUCTURE OWNER/LESSEE	LEASE AREA (SF)	SEWER DISPOSAL SITE	SEWER ALLOCATION (GALS)	WATER ALLOCATION (GALS)	COMMENTS
1	PROPOSED AIRPORT TERMINAL	Unknown	22,000	SITE 1	2,574	2,574	
1	PROPOSED CATERING IN TERMINAL	Unknown	N/A	SITE 1	115	115	
30	PROPOSED SRE/ARFF	VTrans	11,500	SITE 1	45	45	
3	PROPOSED CORPORATE HANGAR	Unknown	19,600	SITE 1	14	14	
4	PROPOSED CORPORATE HANGAR	Unknown	19,600	SITE 1	14	14	
5	PROPOSED CORPORATE HANGAR	Unknown	19,600	SITE 1	14	14	
6	PROPOSED MAINTENANCE FACILITY	Unknown	36,400	SITE 1	90	90	
7	PROPOSED AIRCRAFT MANUFACTURER	Unknown	59,540	SITE 1	486	486	
8	PROPOSED WAREHOUSE	Unknown	59,540	SITE 1	135	135	
9	PROPOSED WAREHOUSE	Unknown	59,630	SITE 1	324	324	
29	EXISTING RESTAURANT	VTrans/Parker Pie	4,400	SITE 2	4,050	4,050	CURRENTLY LIMITED TO 25 SEATS EXPANDS TO 100 SEAT WITH SITE 2 SYSTEM
31	EXISTING ADMIN. BUILDING	VTrans/FBO (QResorts)	1,250	EXISTING SYSTEM	40	40	BLDG. TO BE REMOVED WITH CONSTRUCTION OF NEW AIRPORT TERMINAL BUILDING (BLDG. #1)

BLDG #	USE	STRUCTURE OWNER/LESSEE	LEASE AREA (SF)	SEWER DISPOSAL SITE	SEWER ALLOCATION (GALS)	WATER ALLOCATION (GALS)	COMMENTS
10	EXISTING HANGAR	EFK Hangars, LLC (David Windmiller)	5,930	N/A	NO SEWER	NO WATER	POST-JULY 1, 2007 LEASE
2	EXISTING HANGAR	AOT/FBO (QResorts)	6,240	N/A	NO SEWER	NO WATER	POST-JULY 1, 2007 LEASE
11	EXISTING HANGAR	James & Eileen Sullivan	3,130	N/A	NO SEWER	NO WATER	PRE-JULY 1, 2007 LEASE - EXEMPT
12	EXISTING HANGAR	Newport Executive Air, Inc. (Robt. E. Smith)	2,310	N/A	NO SEWER	NO WATER	PRE-JULY 1, 2007 LEASE - EXEMPT
13	EXISTING HANGAR	Den Gaurin / David Bouffard	4,210	N/A	NO SEWER	NO WATER	PRE-JULY 1, 2007 LEASE - EXEMPT
14	EXISTING HANGAR	Jean Paul Fournier	3,420	N/A	NO SEWER	NO WATER	PRE-JULY 1, 2007 LEASE - EXEMPT
15	EXISTING HANGAR	Peter & Beverly Gage	3,480	N/A	NO SEWER	NO WATER	PRE-JULY 1, 2007 LEASE - EXEMPT
16	EXISTING HANGAR	Den Gaurin	3,790	N/A	NO SEWER	NO WATER	PRE-JULY 1, 2007 LEASE - EXEMPT
17	EXISTING HANGAR	Michael & Jacqueline Hamblett	3,620	N/A	NO SEWER	NO WATER	PRE-JULY 1, 2007 LEASE - EXEMPT
18	EXISTING HANGAR	Luc & Rhonda Oulfron	3,840	N/A	NO SEWER	NO WATER	PRE-JULY 1, 2007 LEASE - EXEMPT
19	EXISTING HANGAR	Bruce MacFarlane	4,100	N/A	NO SEWER	NO WATER	PRE-JULY 1, 2007 LEASE - EXEMPT
20	EXISTING HANGAR	Dan's Plette	3,660	N/A	NO SEWER	NO WATER	PRE-JULY 1, 2007 LEASE - EXEMPT

BLDG #	USE	STRUCTURE OWNER/LESSEE	LEASE AREA (SF)	SEWER DISPOSAL SITE	SEWER ALLOCATION (GALS)	WATER ALLOCATION (GALS)	COMMENTS
21	PROPOSED BOX HANGAR	Nat Simms	6,400	N/A	NO SEWER	NO WATER	LEASE PENDING
22	PROPOSED BOX HANGAR	Nat Simms	4,340	N/A	NO SEWER	NO WATER	LEASE PENDING
23	PROPOSED BOX HANGAR	QResorts	4,900	N/A	NO SEWER	NO WATER	LEASE PENDING
24	PROPOSED BOX HANGAR	Unknown	4,900	N/A	NO SEWER	NO WATER	
25	PROPOSED BOX HANGAR	Unknown	4,900	N/A	NO SEWER	NO WATER	
26	PROPOSED BOX HANGAR	Unknown	4,900	N/A	NO SEWER	NO WATER	
27	PROPOSED BOX HANGAR	Unknown	4,900	N/A	NO SEWER	NO WATER	
28	PROPOSED BOX HANGAR	Unknown	4,900	N/A	NO SEWER	NO WATER	

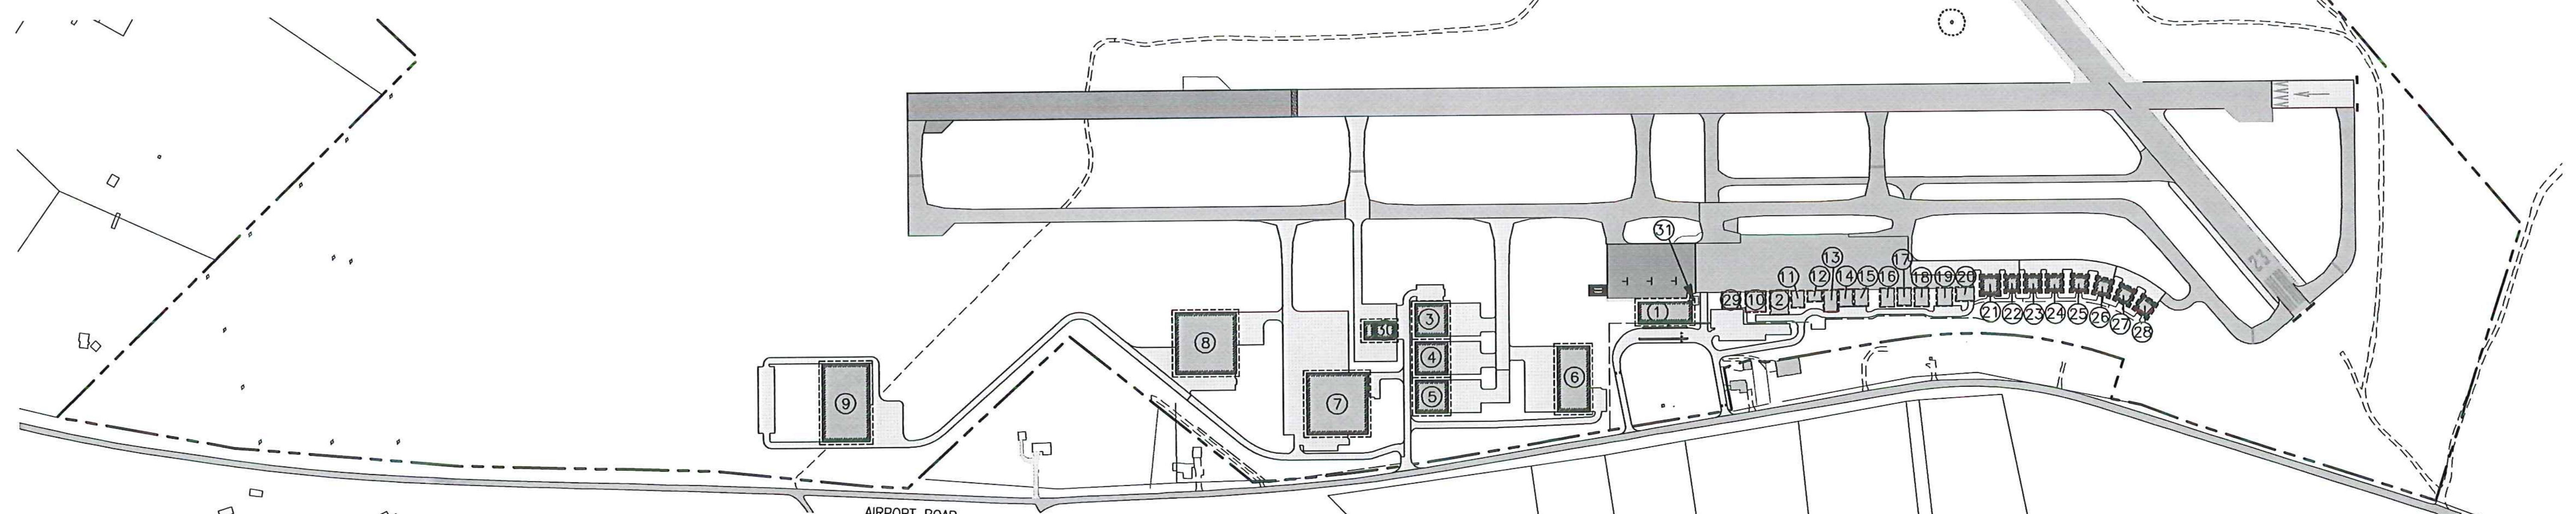

SCHEDULE B - WASTEWATER SYSTEM - BID SET
 VTRANS PROJECT #AV1157046-301
 JUNE 2016

IT IS A VIOLATION OF LAW FOR ANY PERSON, UNLESS THEY ARE ACTING UNDER THE DIRECT DIRECTION OF A LICENSED PROFESSIONAL ENGINEER, ARCHITECT, LANDSCAPE ARCHITECT, OR LAND SURVEYOR, TO ALTER AN ITEM IN ANY WAY. IF AN ITEM BEARING THE STAMP OF A LICENSED PROFESSIONAL IS ALTERED, THE ALTERING ENGINEER, ARCHITECT, LANDSCAPE ARCHITECT, OR LAND SURVEYOR SHALL STAMP THE DOCUMENT AND INCLUDE THE NOTATION "ALTERED BY" FOLLOWED BY THEIR SIGNATURE, THE DATE OF SUCH ALTERATION, AND A SPECIFIC DESCRIPTION OF THE ALTERATION.

NEWPORT STATE AIRPORT
 COVENTRY, VERMONT
 NEWPORT WASTEWATER

WASTEWATER LEASE PLAN

SCALE: 1" = 300'
 DESIGN: TCB
 DRAWN: BJL PROJECT: 17958.01
 CHECKED: BLS DATE: JUNE, 2014

G-02
 3 of 36

LEGEND:
 - - - - - PROPERTY LINE
 - - - - - LEASE LINE
 [] PROPOSED STRUCTURE
 [] EXISTING STRUCTURE
 ① BUILDING NUMBER



McFarland Johnson
 53 REGIONAL DRIVE
 CONCORD, NH 03301

REV	DATE	DESCRIPTION	BY
7	6/30/15	SUBDIVISION MODS	BLS
6	6/15/15	INSULATION CHANGES	BLS
5	5/3/15	COLD WEATHER MODIFICATIONS	BMB
4	4/29/15	PERMITTING MODIFICATIONS	SKI
3	1/30/15	WW SYSTEM MODIFICATIONS	BMB
2	8/5/14	ANR COMMENTS	TCB
1	4/18/14	ADD 400-SERIES TEST PITS	CH