
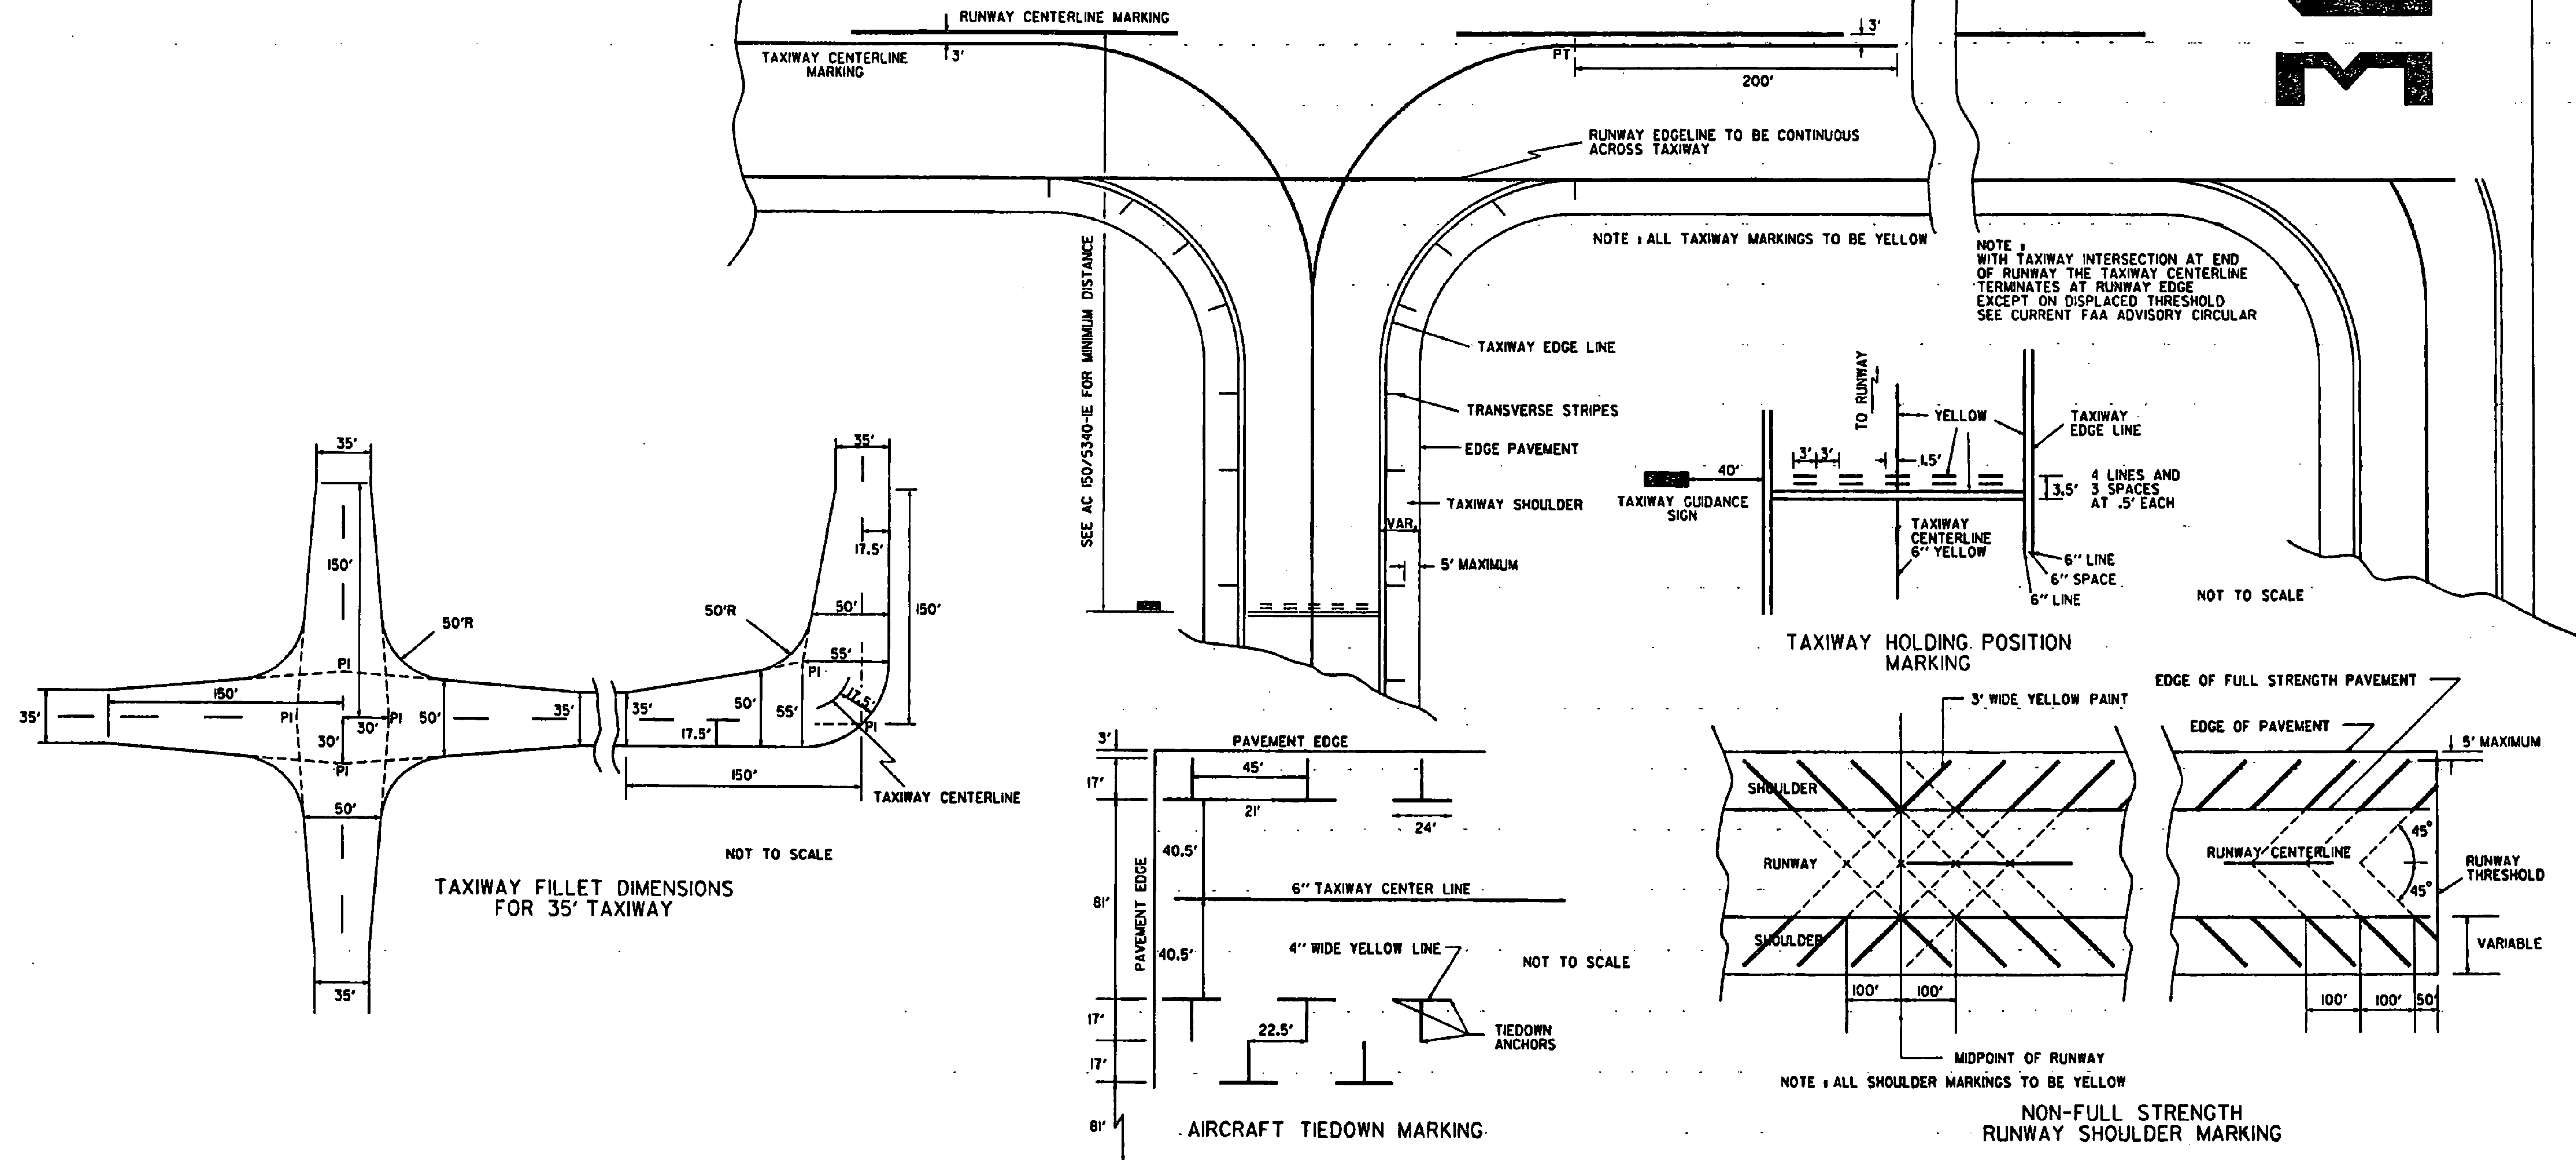


NOTE 1
ON LIGHT COLORED PAVEMENTS THE CONTRAST OF THE MARKINGS IS
TO BE INCREASED BY OUTLINING ALL MARKINGS WITH A 6" BLACK BORDER.

SEE STANDARD AP-10 FOR RUNWAY MARKING DETAILS

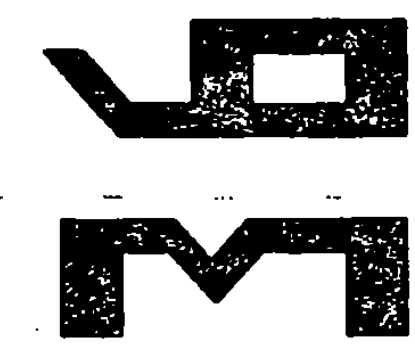

TAXIWAY FILLET DIMENSIONS FOR 35' TAXIWAY

AIRCRAFT TIEDOWN MARKING

NON-FULL STRENGTH RUNWAY SHOULDER MARKING

REVISIONS AND CORRECTIONS

MAR. 1, 1990 - SHEET UPDATED
JUNE 1, 1994 - REISSUED, WITHOUT CHANGE,
UNDER NEW SIGNATURE.

APPROVED

APPROVED FOR THIS PROJECT
AND/OR DESIGN IMPLEMENTATION,
EXTRA FINAL APPROVAL PENDING.

[Signature]
DIRECTOR OF RAIL, AIR AND PUBLIC TRANSIT

TAXIWAY AND APRON
MARKING DETAILS



STANDARD
AP-11