





VERMONT HIGHWAY DISTRICT NO. 8

REVISED:

1963	1960
1958	1955
1953	1950
3	0

ST. ALBANS
FRANKLIN COUNTY

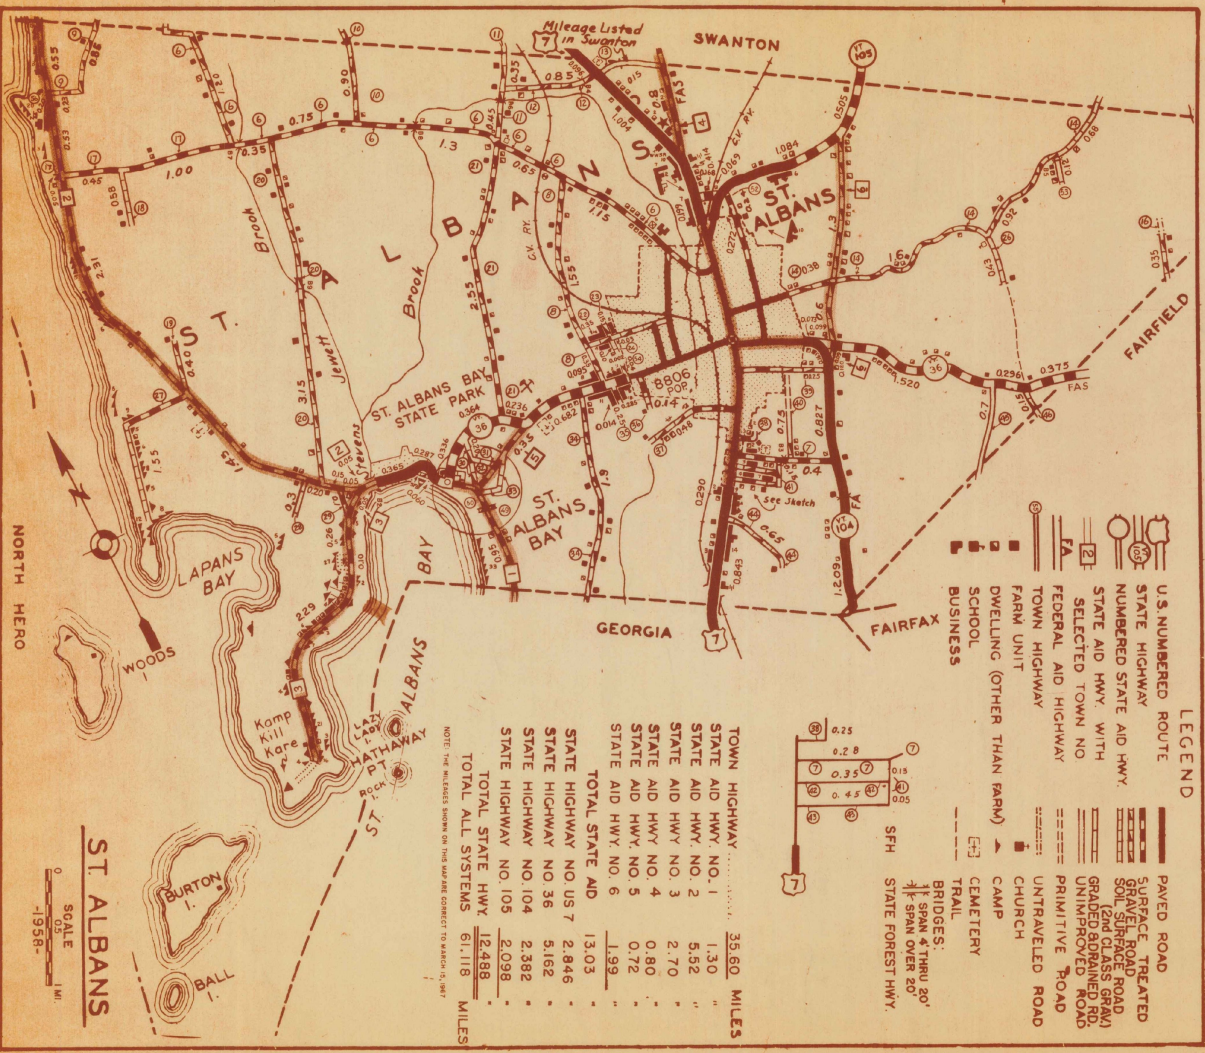

Mileage Listed in Swanton


- LEGEND**
- PAVED ROAD
 - SURFACE TREATED GRAVEL ROAD
 -

ST. ALBANS

LEGEND

- | | | | |
|--|---------------------------------------|--|--------------------------------------|
| | U.S. NUMBERED ROUTE | | PAVED ROAD |
| | STATE HIGHWAY | | SURFACE TREATED ROAD |
| | NUMBERED STATE AID HWY. | | GRAVEL ROAD |
| | STATE AID HWY. WITH SELECTED TOWN NO. | | SOIL SURFACE ROAD (2nd CLASS GRAV) |
| | FEDERAL AID HIGHWAY | | GRADED & DRAINED RD. UNIMPROVED ROAD |
| | TOWN HIGHWAY | | PRIMITIVE ROAD |
| | FARM UNIT | | UNTRAVELED ROAD |
| | DWELLING (OTHER THAN FARM) | | CHURCH |
| | SCHOOL | | CAMP |
| | BUSINESS | | CEMETERY |
| | | | TRAIL |

- BRIDGES:
 SPAN 4' THRU 20'
 SPAN OVER 20'
 SFH STATE FOREST HWY.

TOWN HIGHWAY	35.60	MILES
STATE AID HWY. NO. 1	1.30	"
STATE AID HWY. NO. 2	5.52	"
STATE AID HWY. NO. 3	2.70	"
STATE AID HWY. NO. 4	0.80	"
STATE AID HWY. NO. 5	0.72	"
STATE AID HWY. NO. 6	1.99	"
TOTAL STATE AID	13.03	"
STATE HIGHWAY NO. US 7	2.846	"
STATE HIGHWAY NO. 104	2.382	"
STATE HIGHWAY NO. 105	2.098	"
TOTAL STATE HWY.	12.488	"
TOTAL ALL SYSTEMS	61.119	MILES


NOTE: THE MILEAGE SHOWN ON THIS MAP IS CORRECT TO MARCH, 1957.

ST. ALBANS

SCALE
 0 1/2 1 MI.
 -1958-



VERMONT HIGHWAY DISTRICT NO. 8

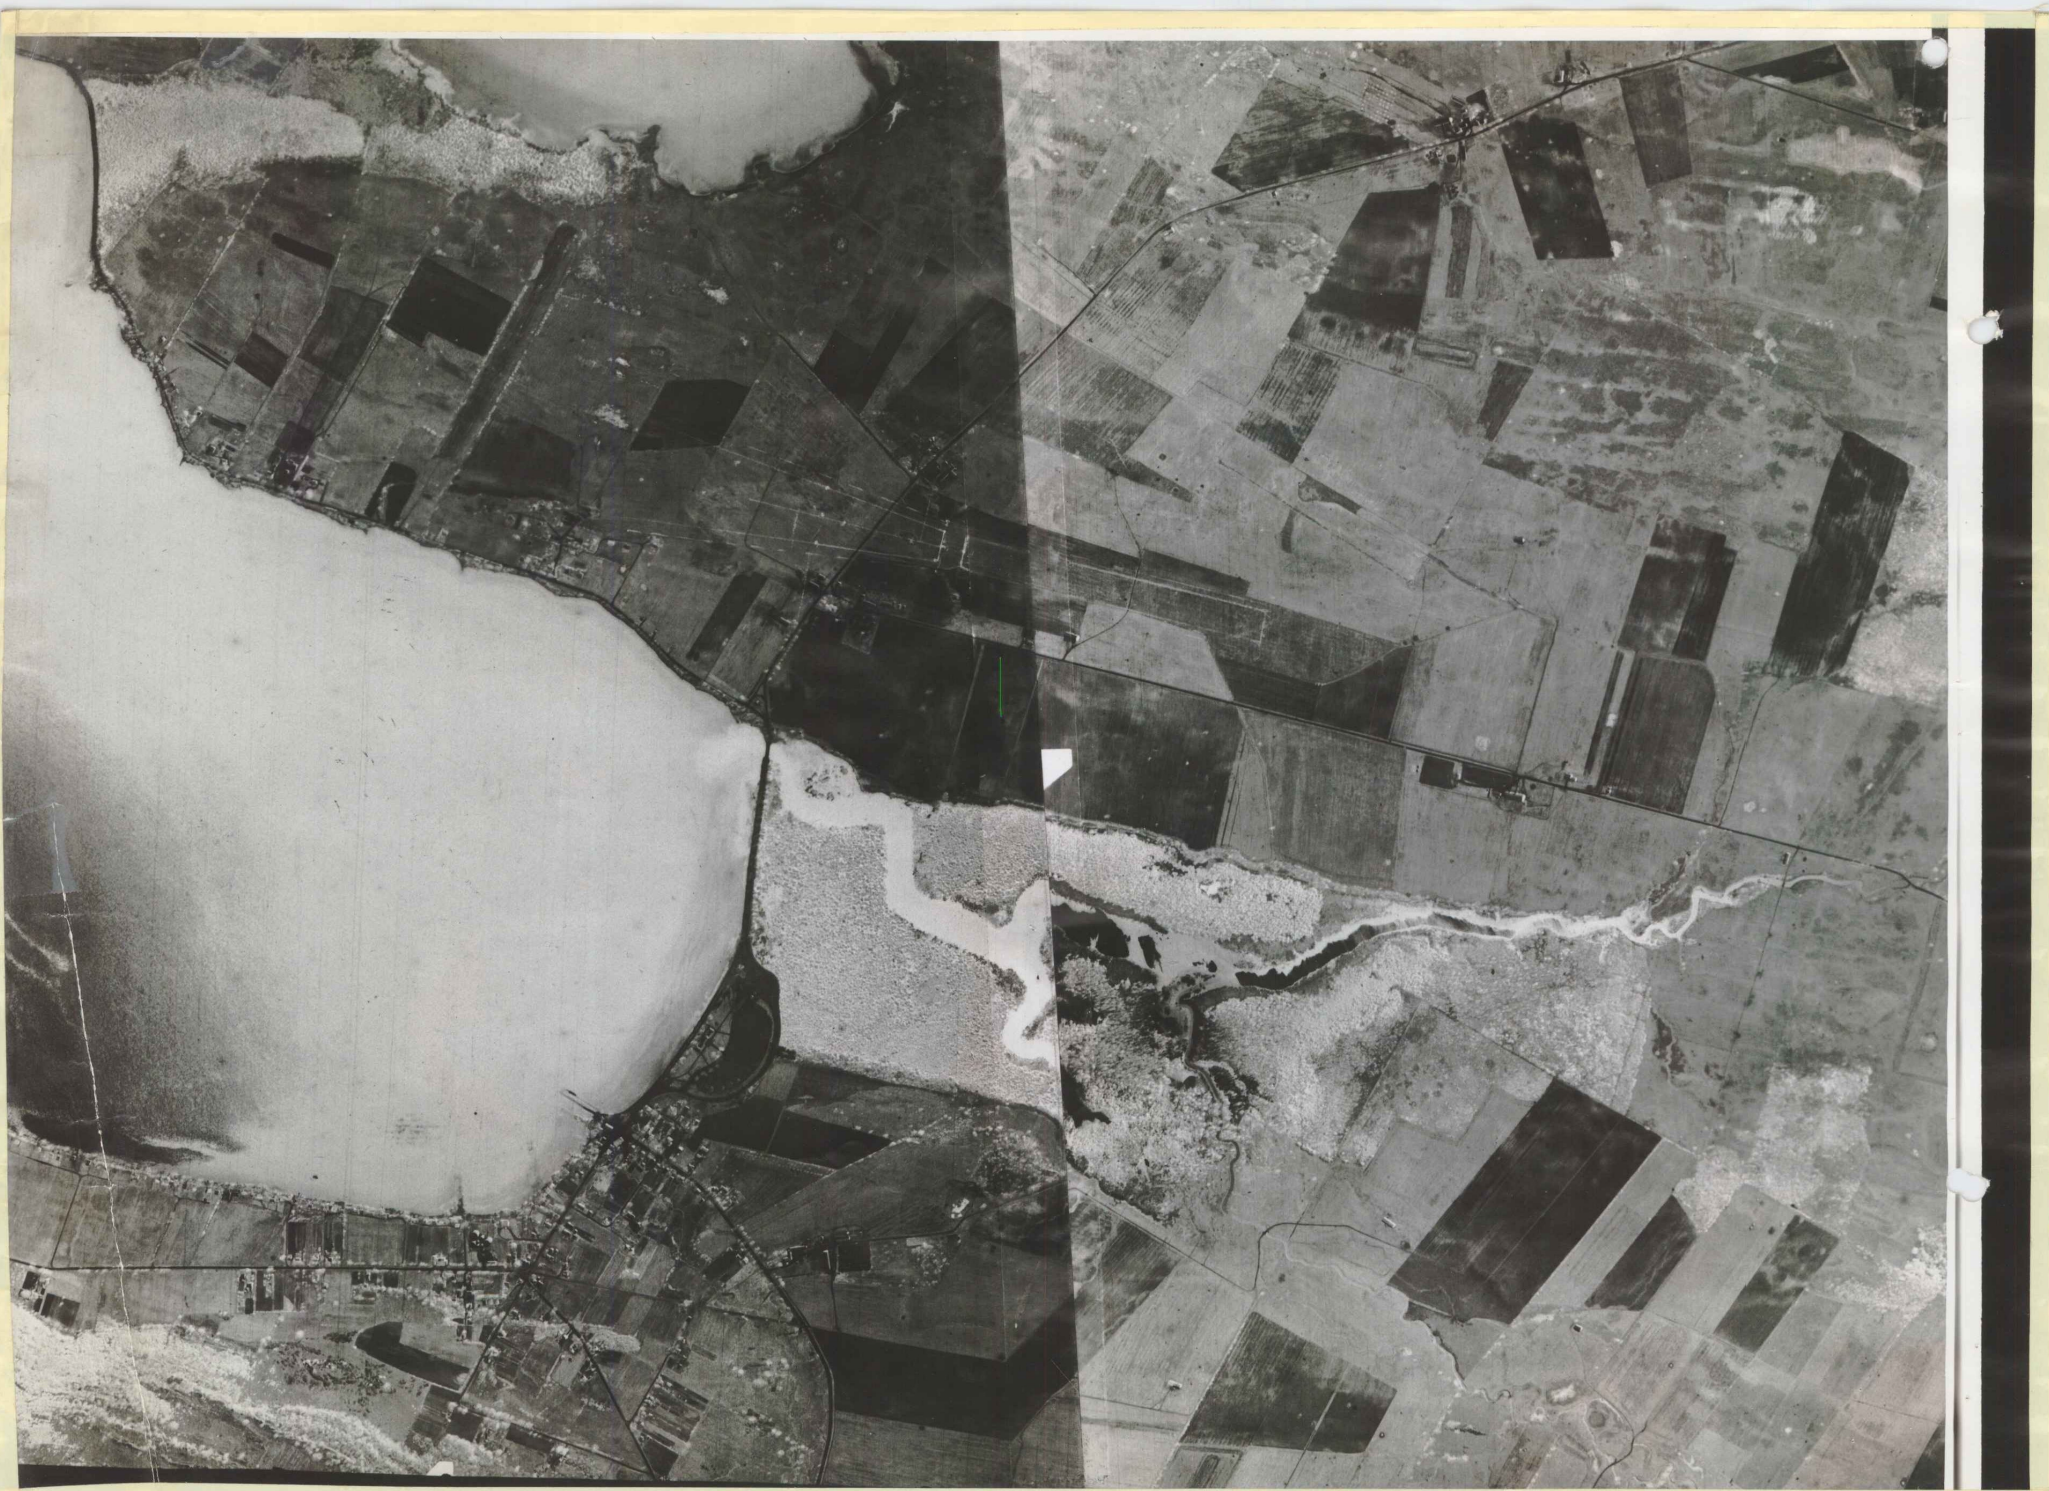






St. Francis 162 South 172





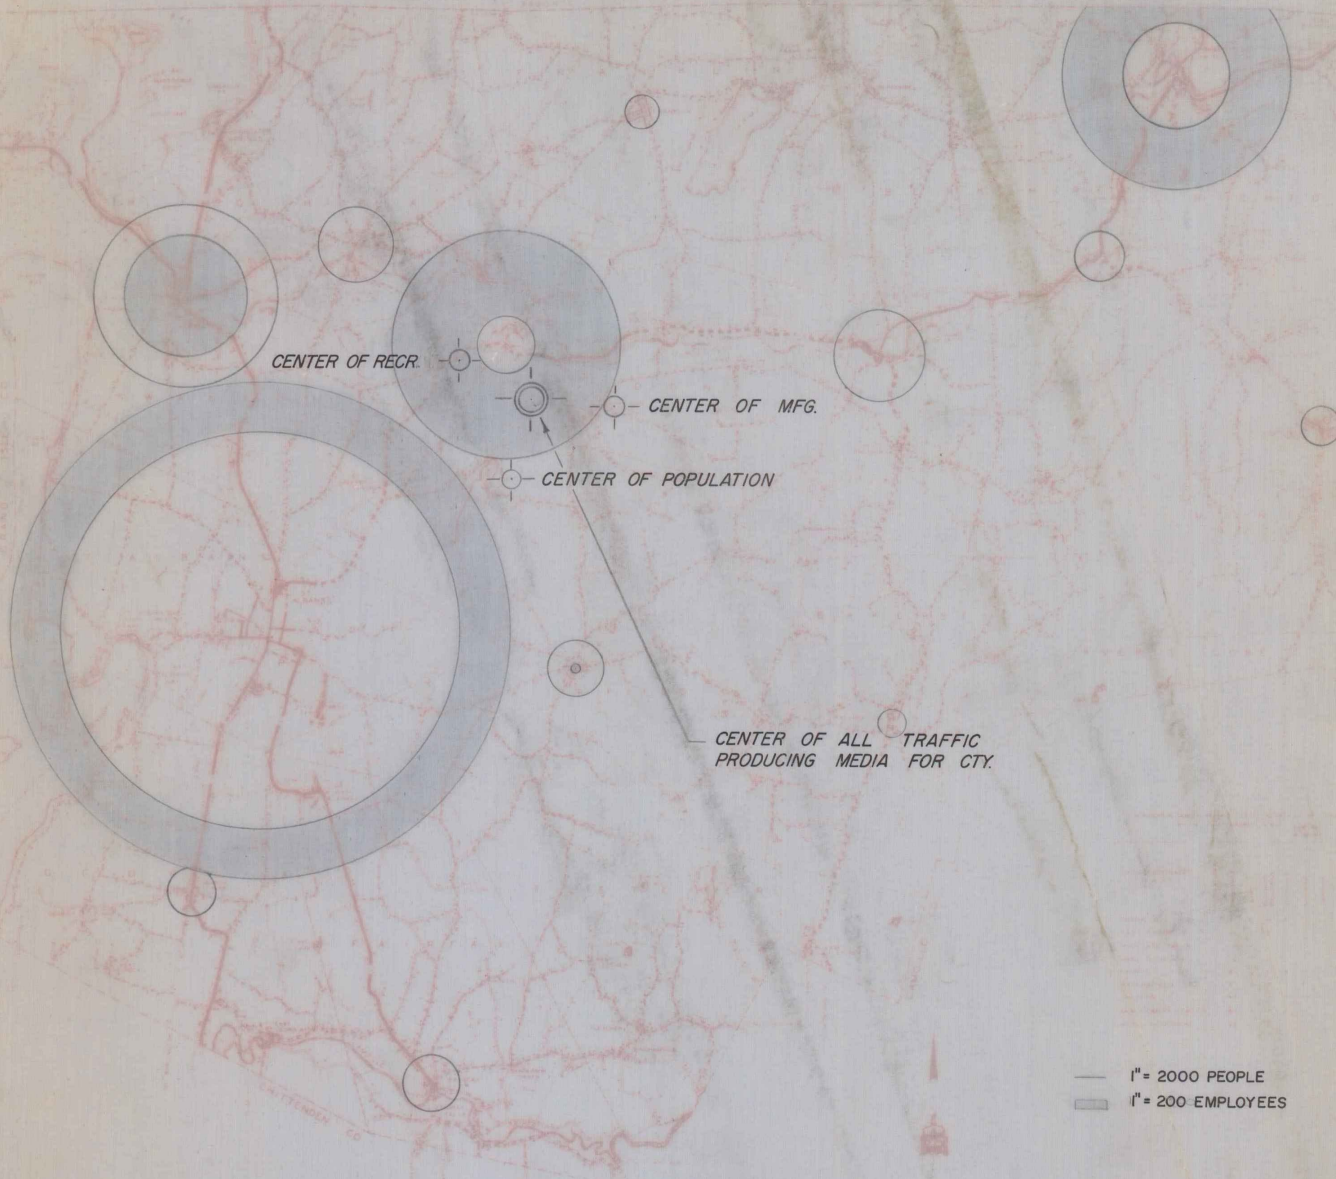


CENTER OF RECR.


CENTER OF MFG.

CENTER OF POPULATION

CENTER OF ALL TRAFFIC
PRODUCING MEDIA FOR CTY.

— 1" = 2000 PEOPLE
█ 1" = 200 EMPLOYEES

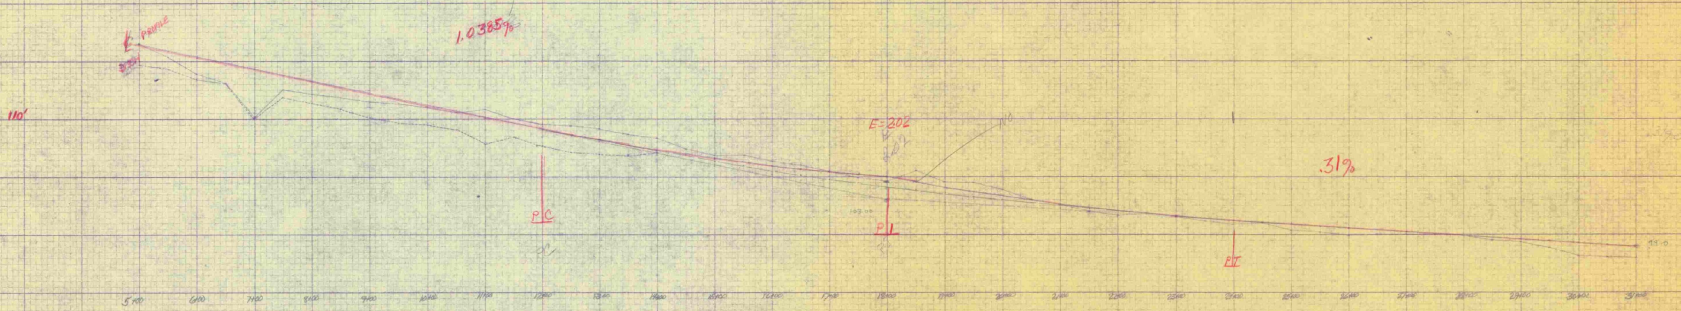

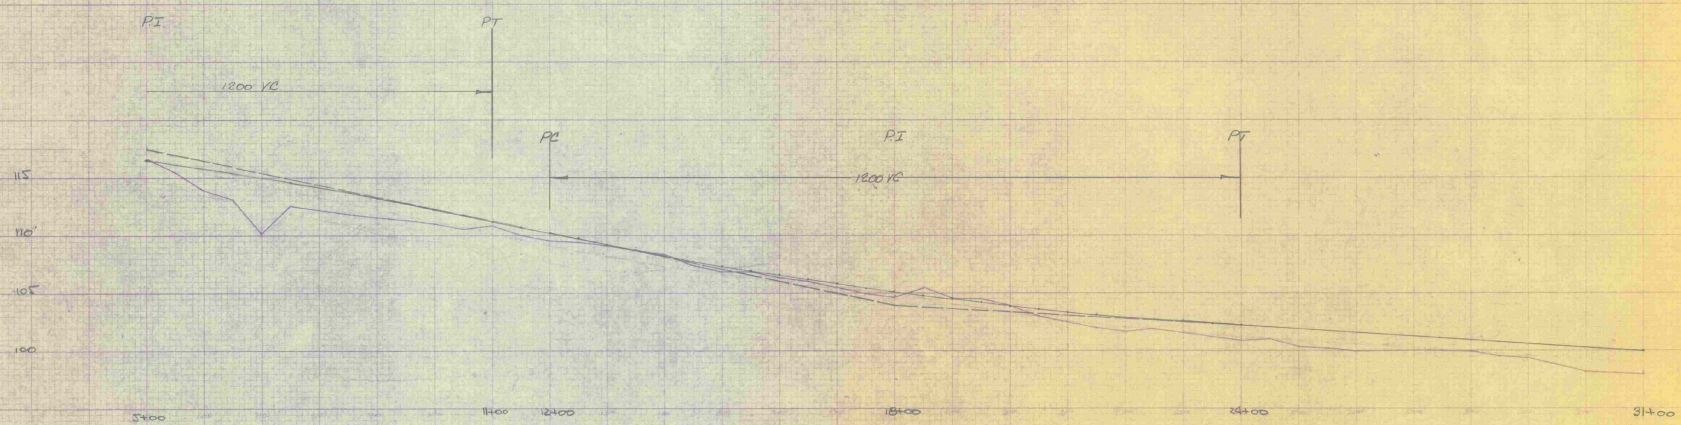

ST ALBANS MUNICIPAL
 — July 1962 —

L. D. ...
E. ...



110'

370









S. A.


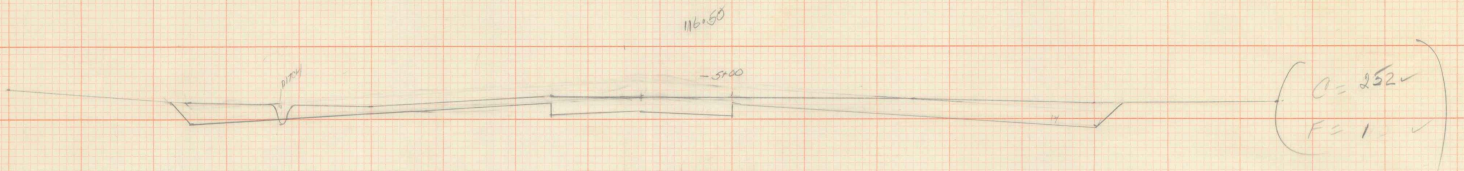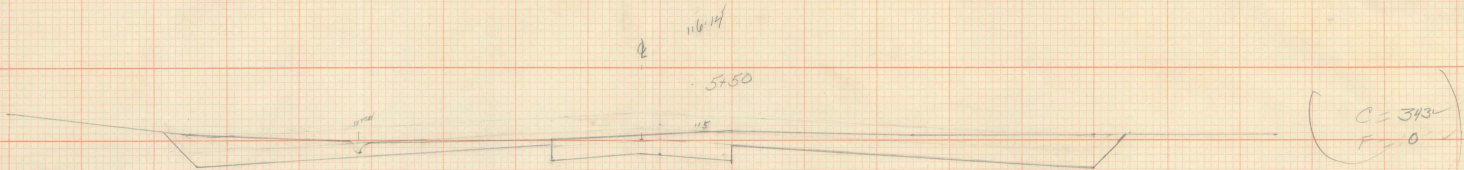





E

W

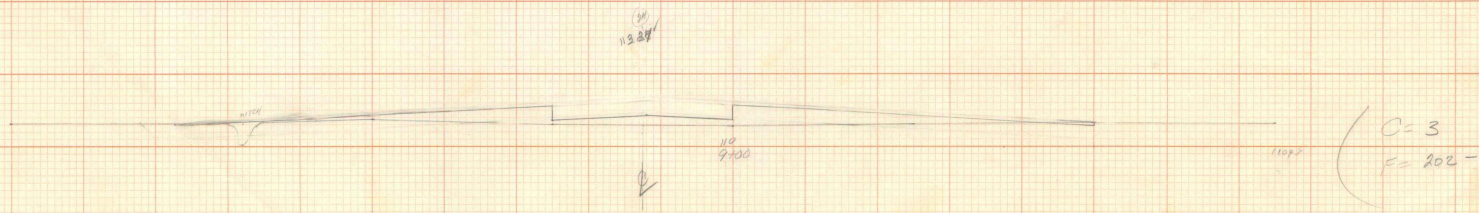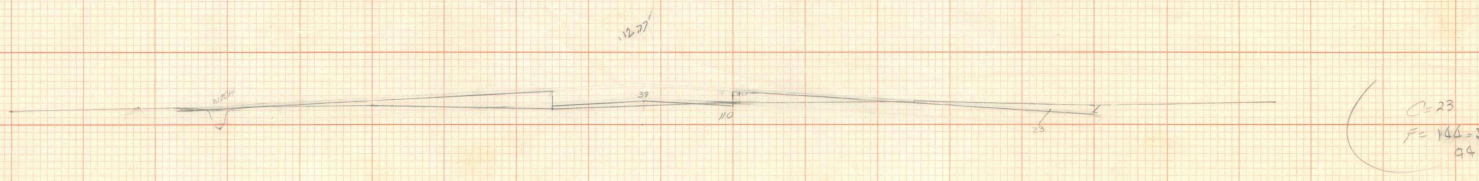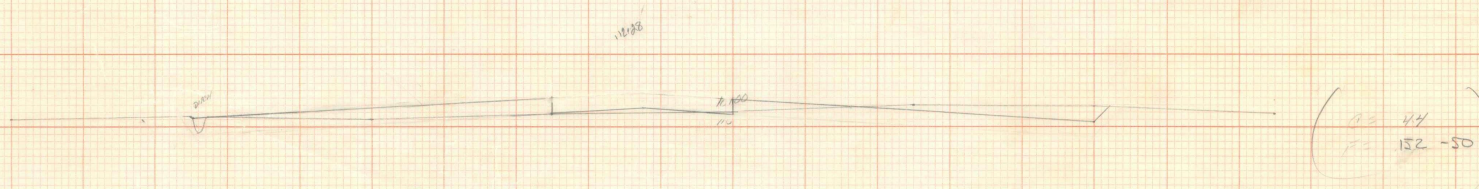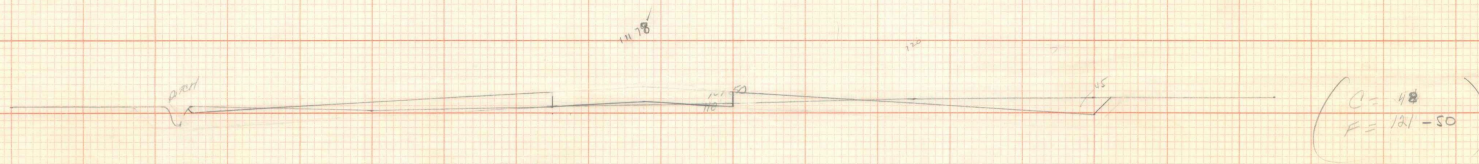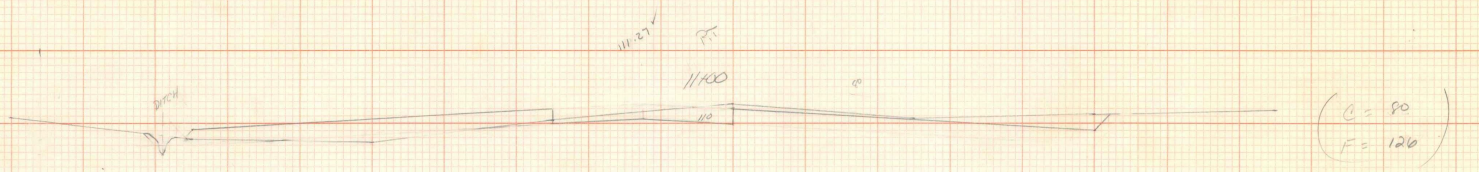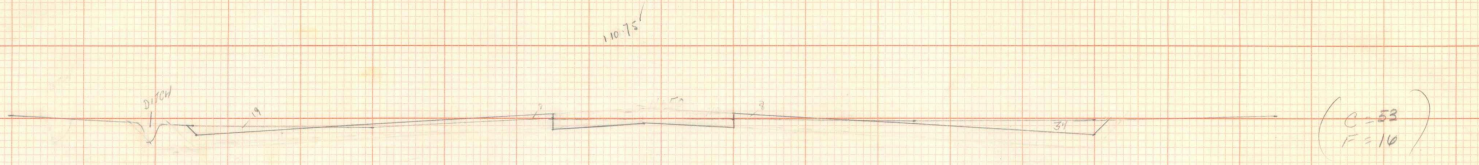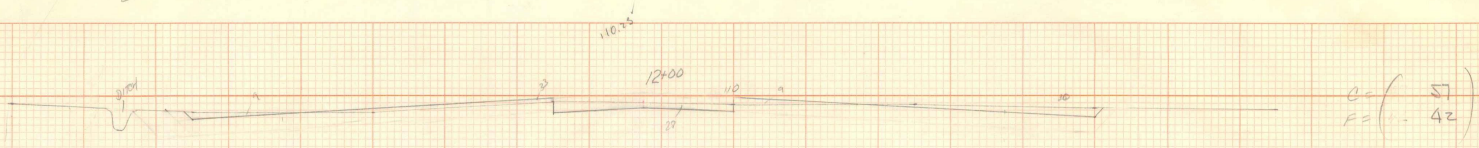

E






W



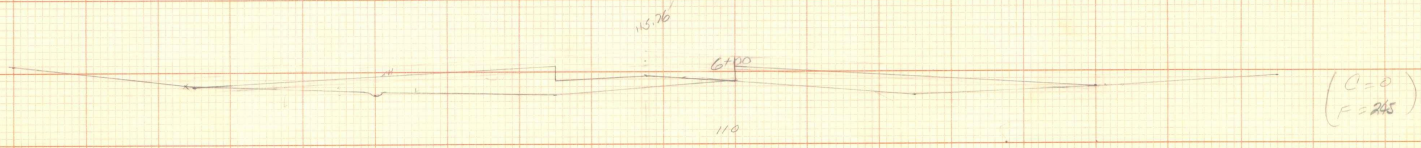
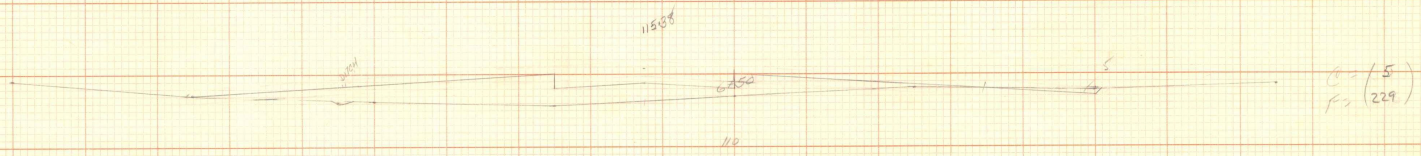
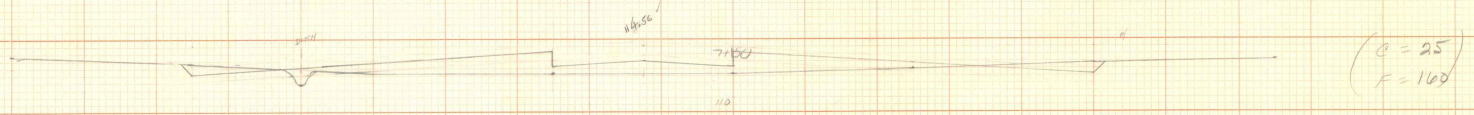
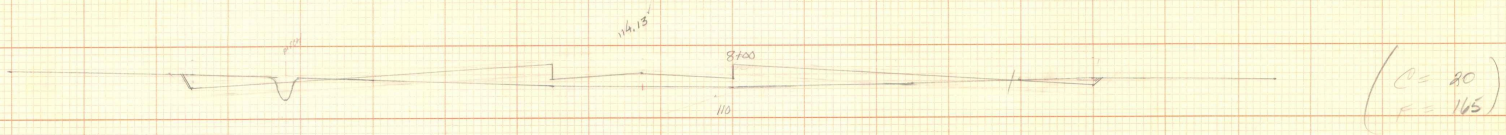











1" scale = 30'
1" scale = 20'






E

W

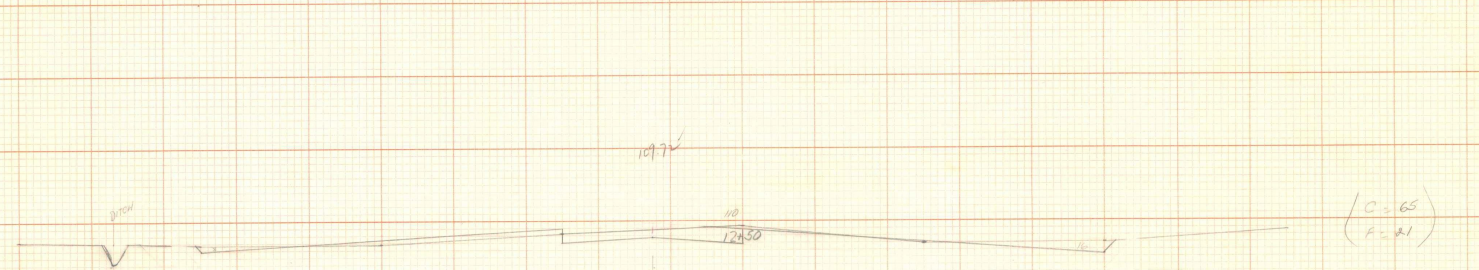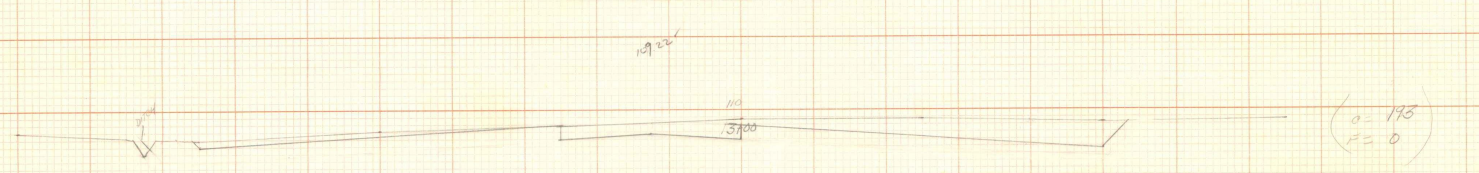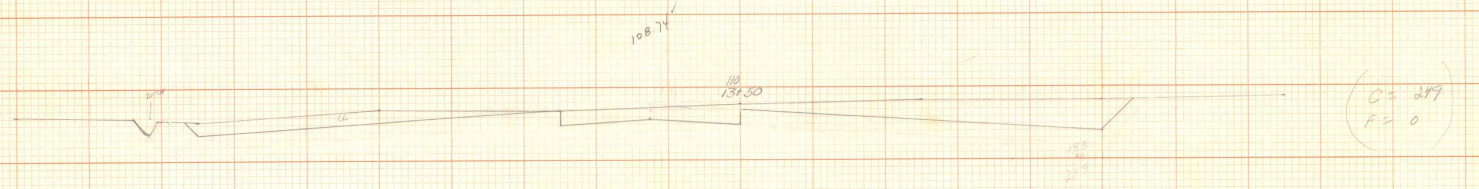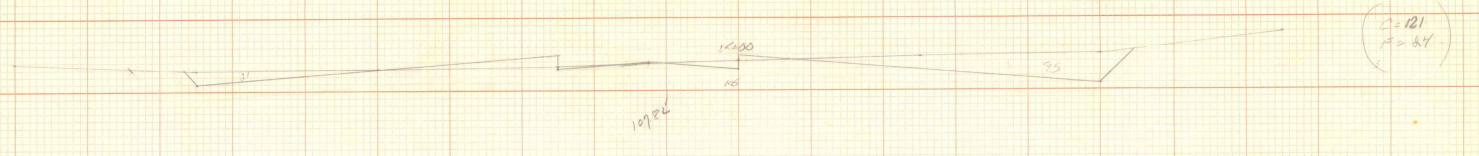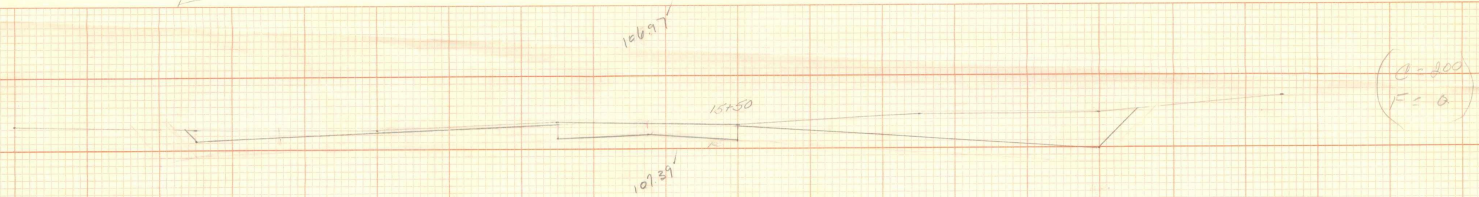

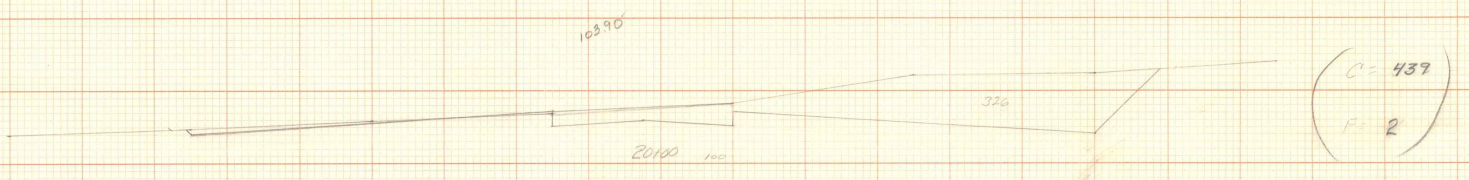
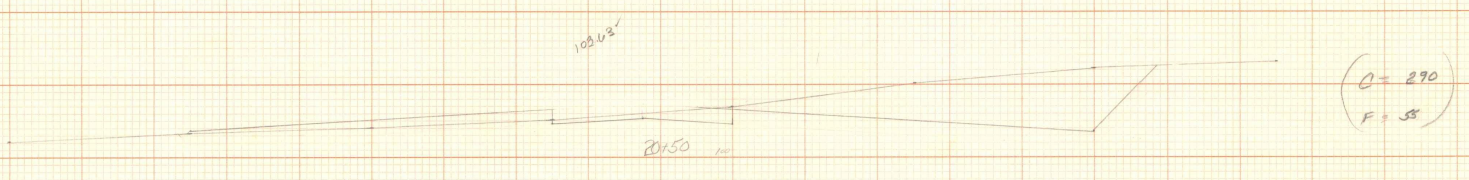
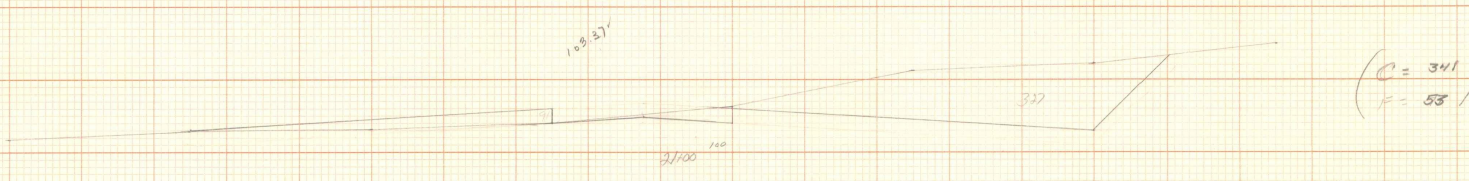
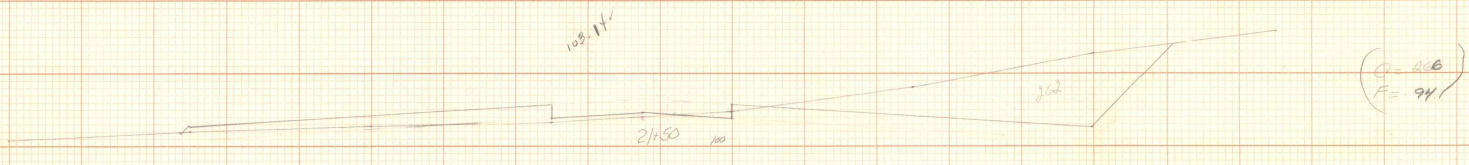
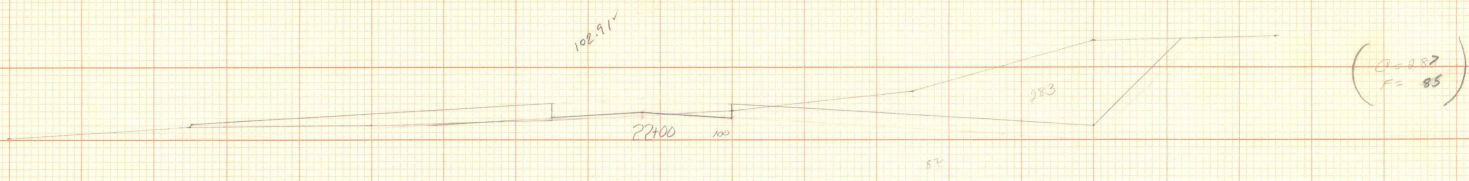
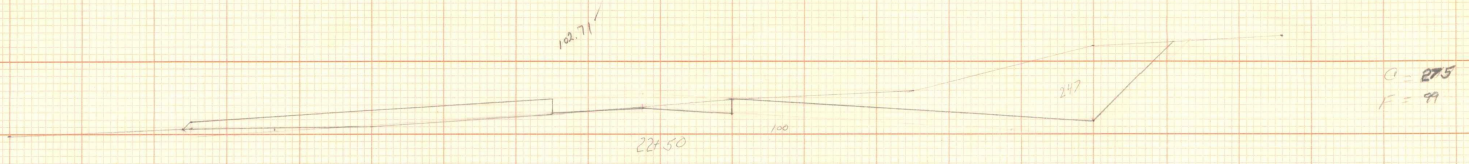


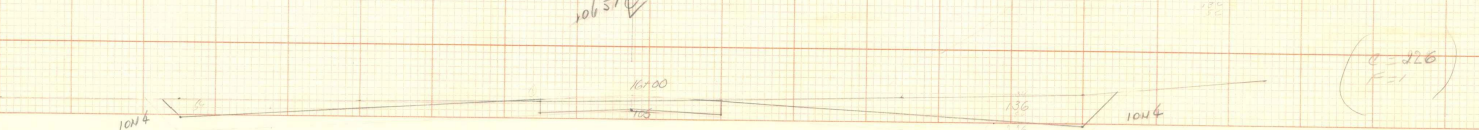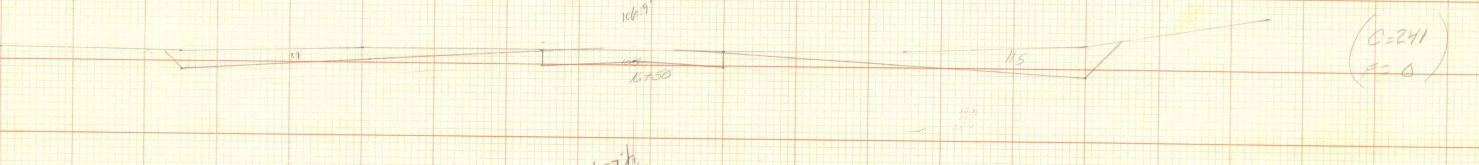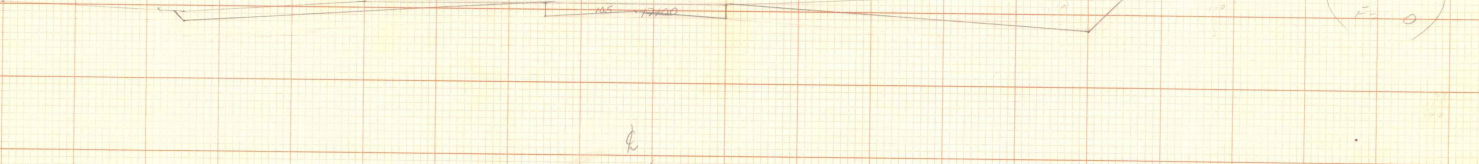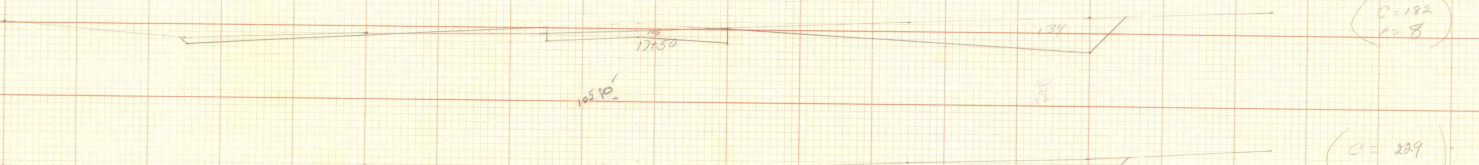
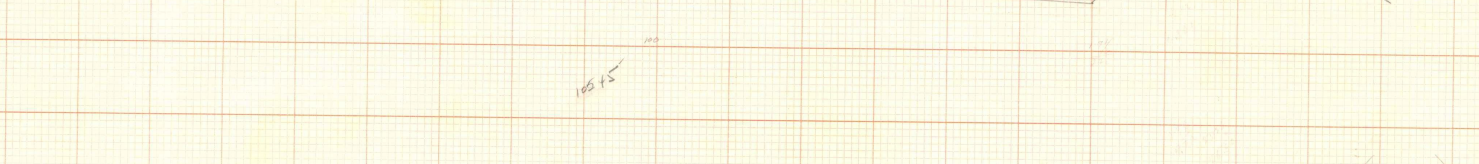
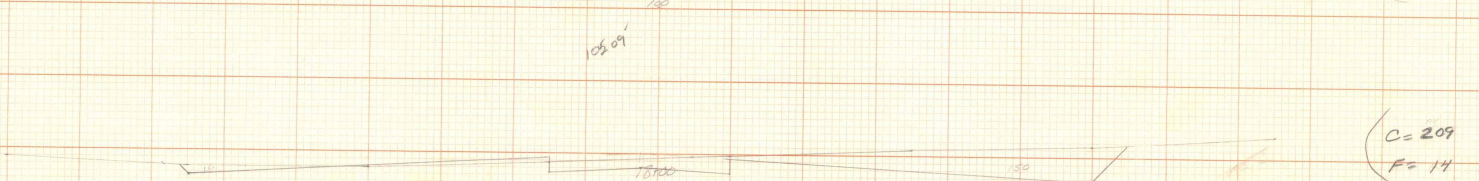
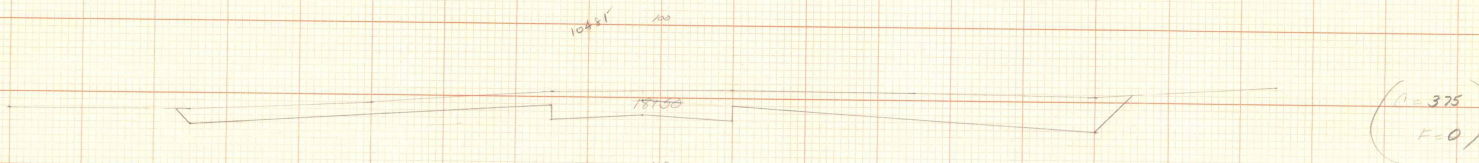
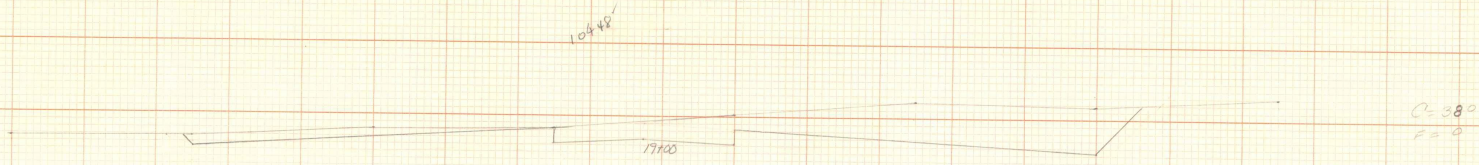
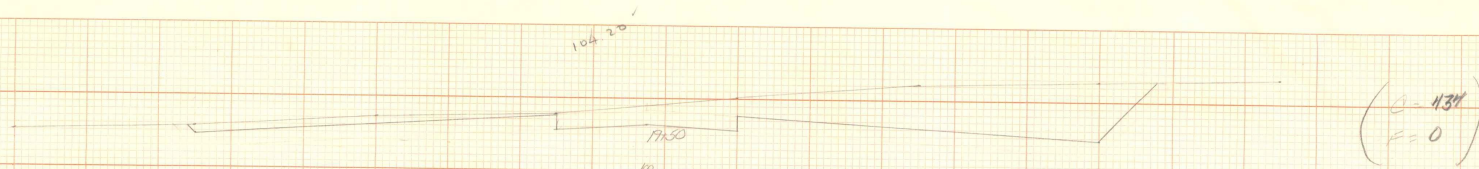


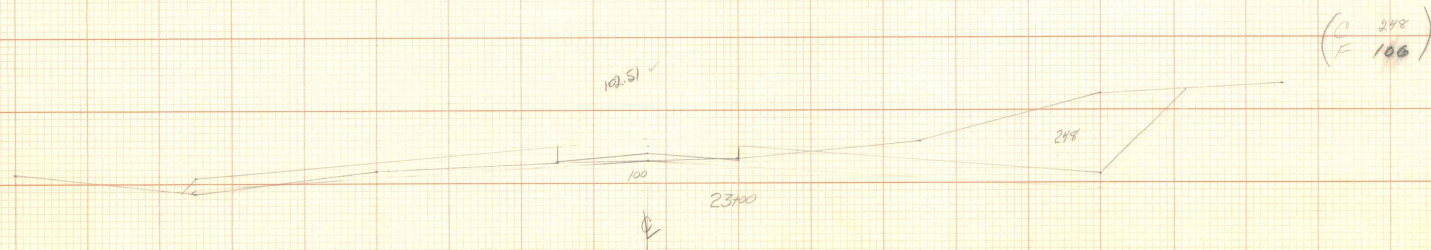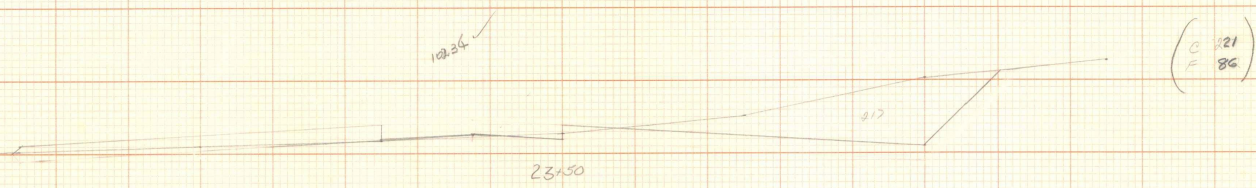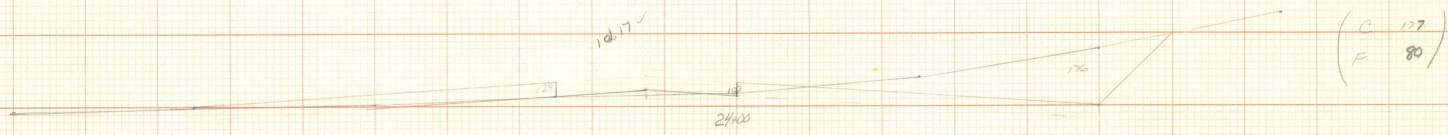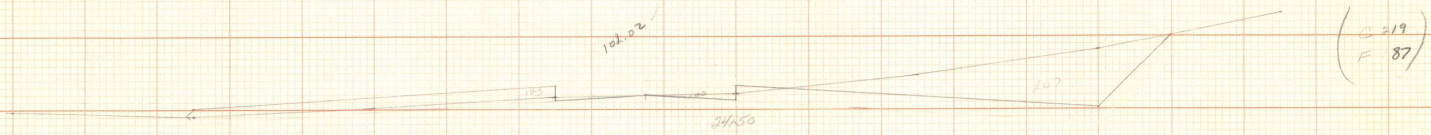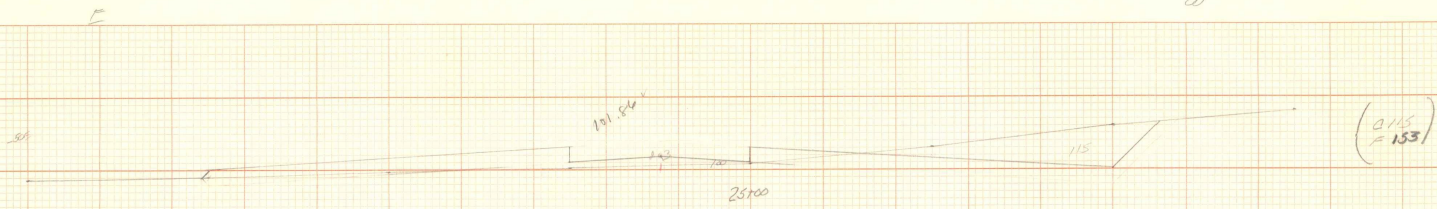


E



W

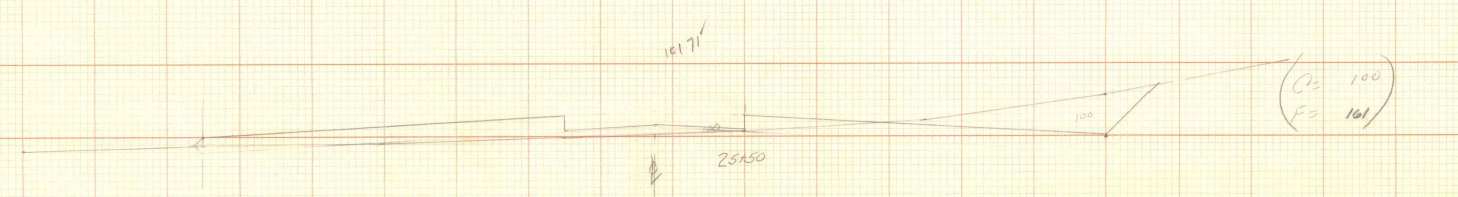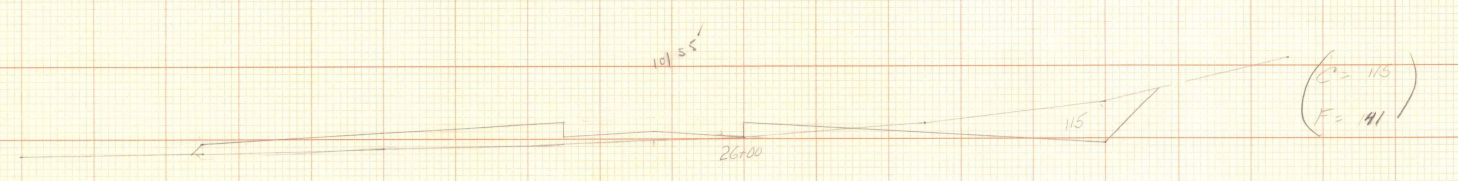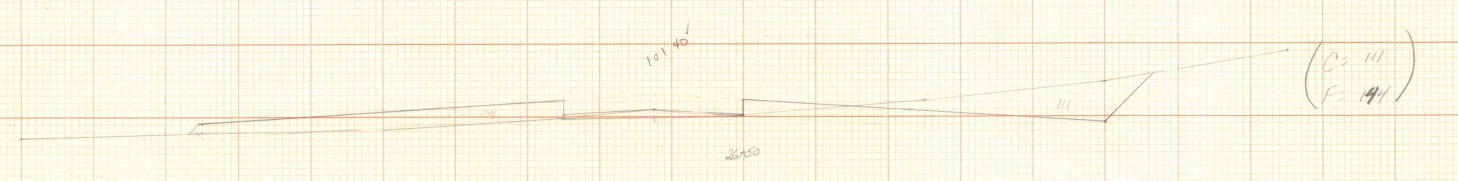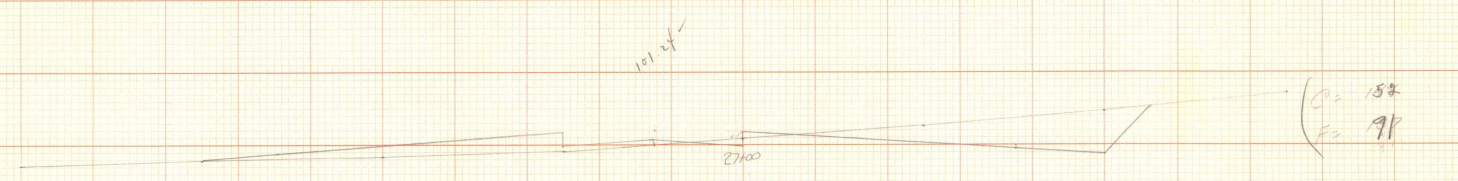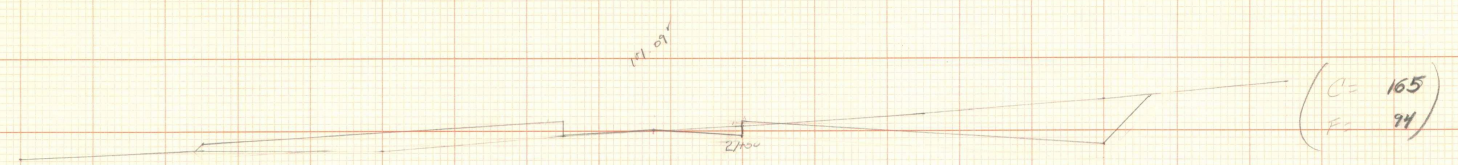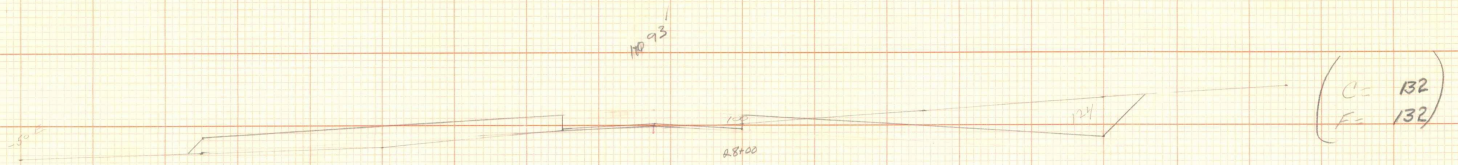

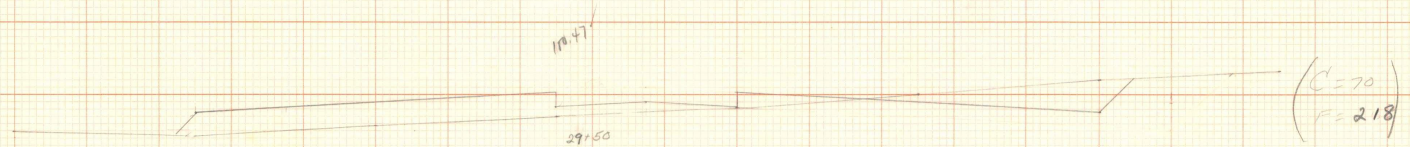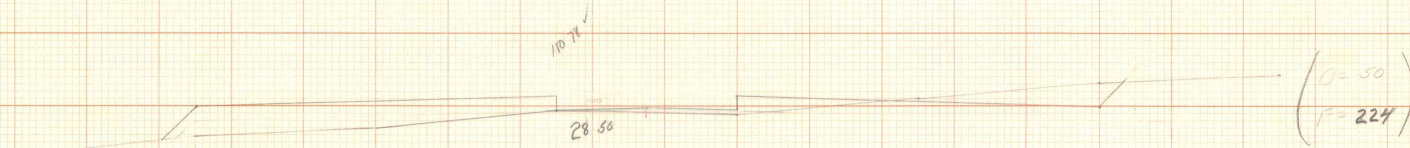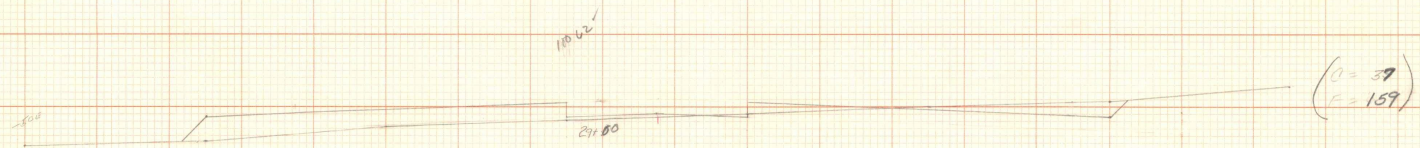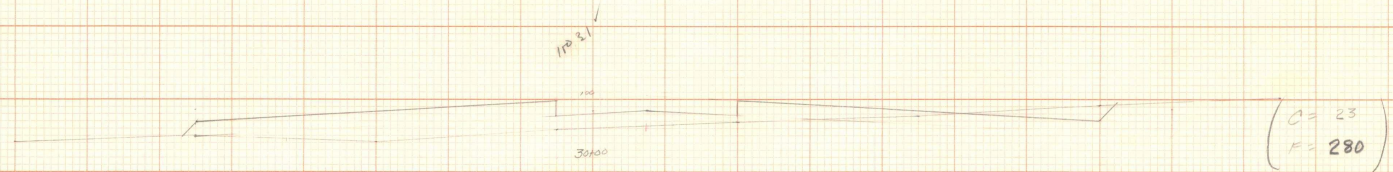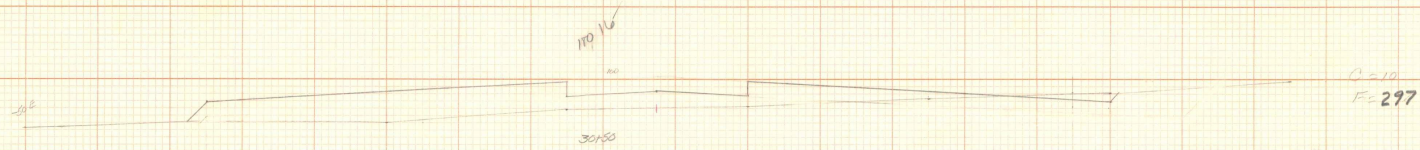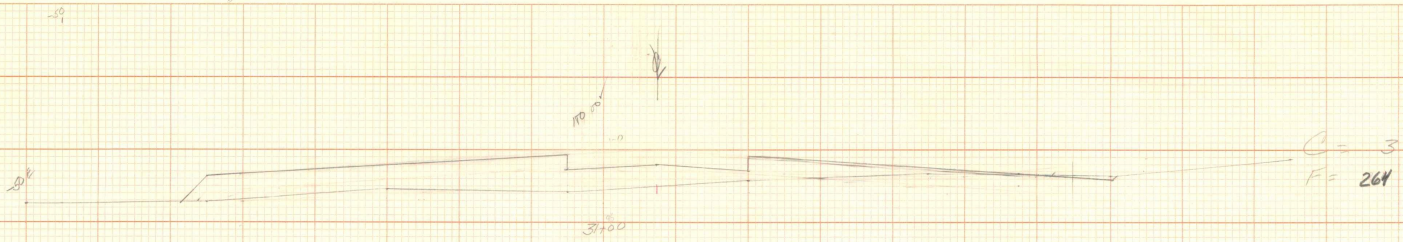

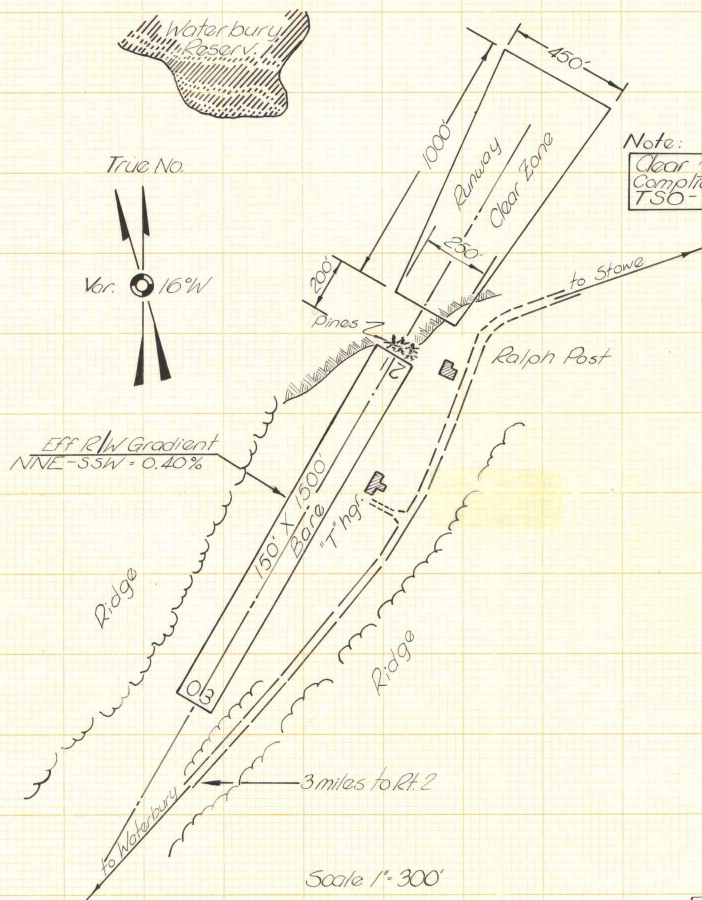


Note:
Clear zones are in compliance with TSO-N18

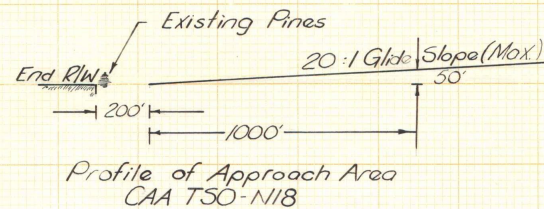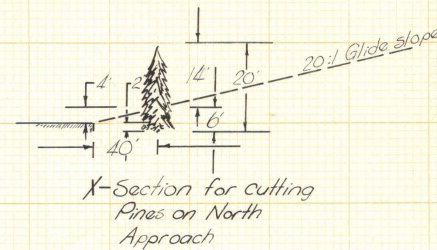



WATERBURY AIRPORT

VERMONT AERONAUTICS
COMMISSION
February 11, 1958

Note: [from AIRMAN'S GUIDE]
Dec 10, 1957
page 68 - NNE R/W blocked

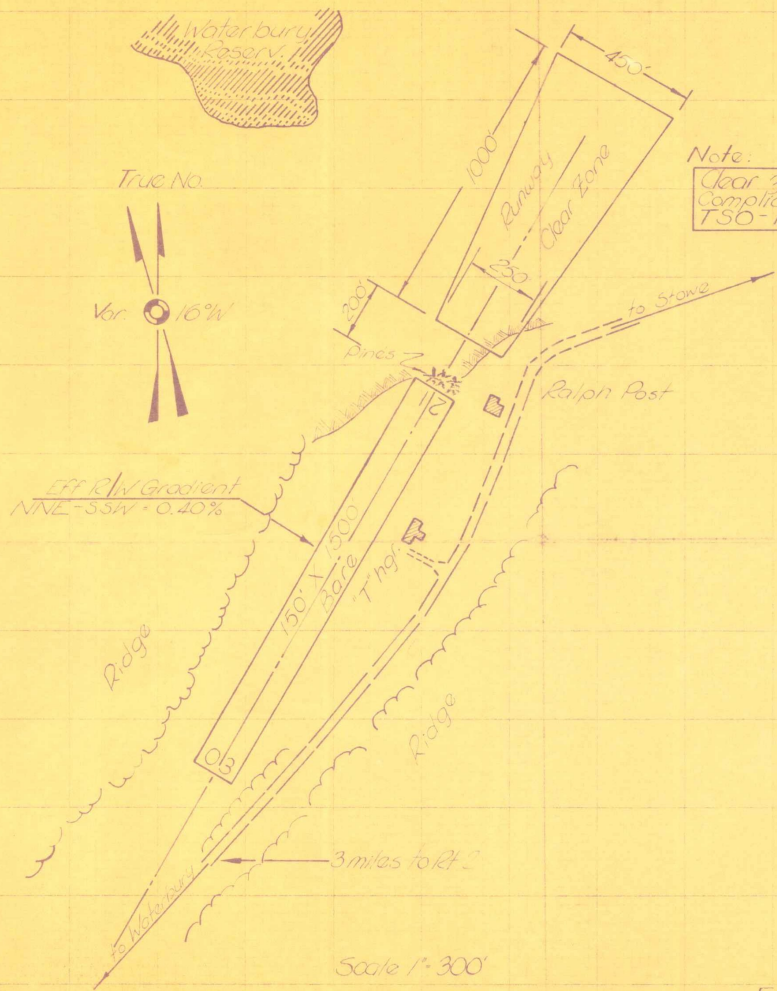

Note:
Clear zones are in
compliance with
TSO-N18

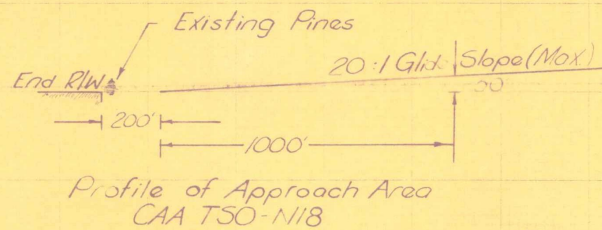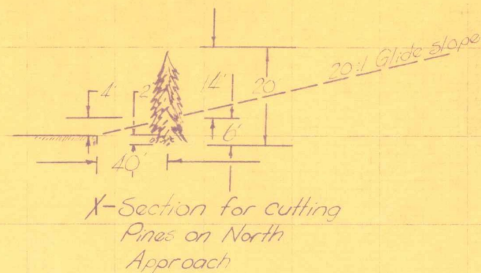







WATERBURY AIRPORT

VERMONT AERONAUTICS
COMMISSION
February 11, 1958

Note: [from "AIRMAN'S GUIDE"]
Dec. 10, 1957
page 68 - NINE R/W blocked

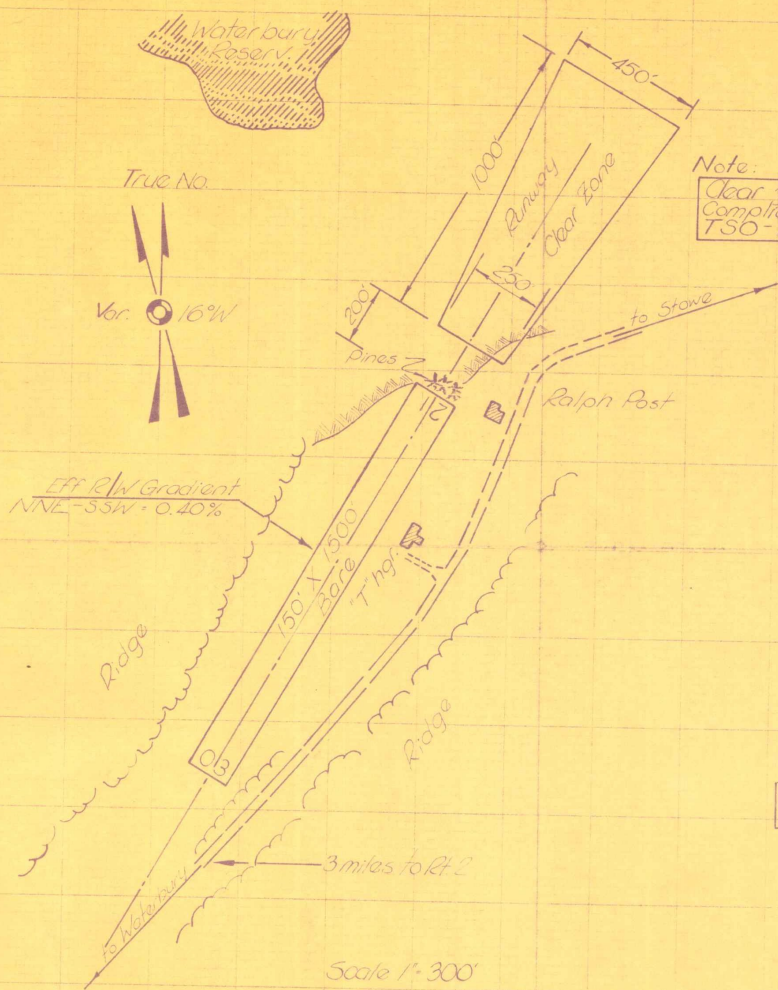


Note:
Clear zones are in
Compliance with
TSO-N18

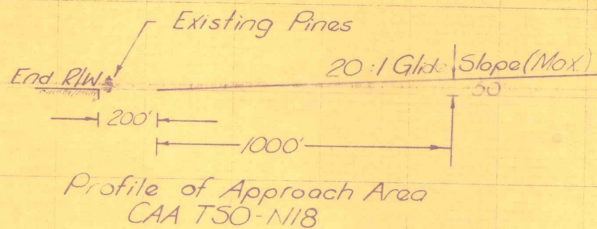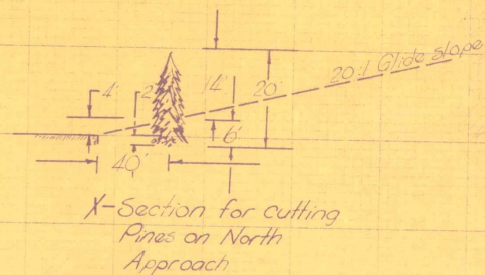

WATERBURY AIRPORT

VERMONT AERONAUTICS
COMMISSION
February 11, 1958

Note: [from "AIRMAN'S GUIDE"]
Dec. 10, 1957
page 68 - NINE R/W blocked

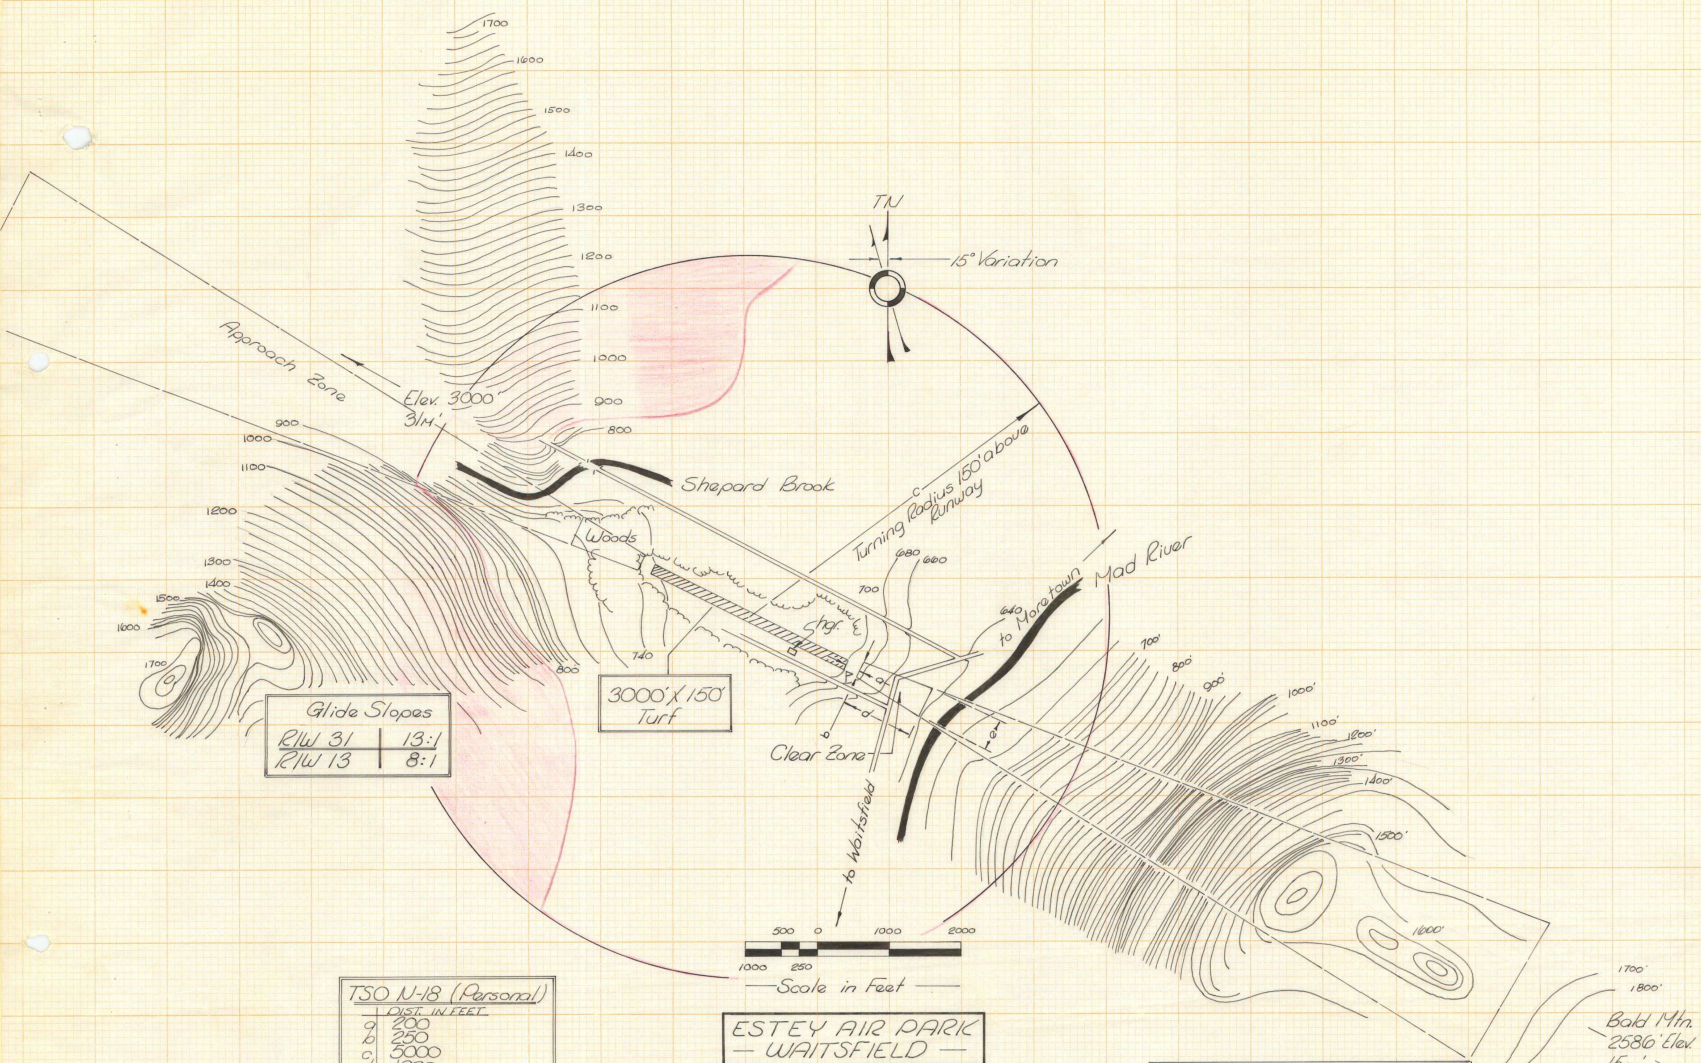

Glide Slopes	
R/W 31	13:1
R/W 13	8:1

TSO N-18 (Personal)	
DIST. IN FEET	

ESTEY AIR PARK
— WAITSFIELD —

VERMONT AERONAUTICS
COMMISSION
19 May 1958

Runway Profile

CENTER-LINE PROFILE
R/W 1 Same
20:1 Glide

Vert. 1"=500'
Hor. 1"=1000'

1800
1700
1600
1500
1400
1300
1200
1100
1000
900
800
700
600
500

8 7 6 5 4 3 2 1 1 2 3 4 5 6 7 8 9 10

