
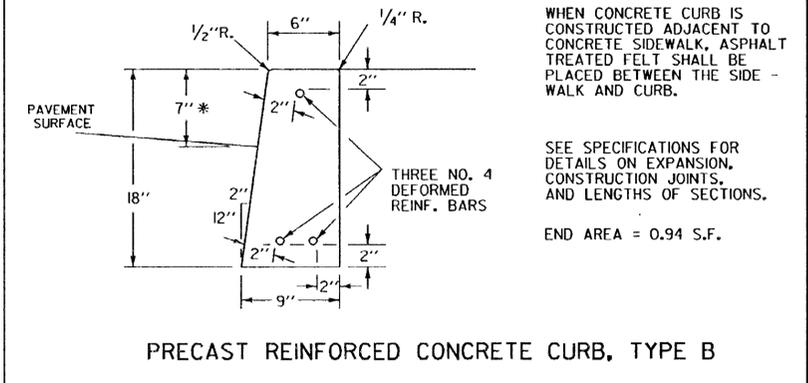


**NOTE**  
\* HEIGHT NOT TO EXCEED 4" WHEN CURBING IS INSTALLED ADJACENT TO GUARDRAIL (STANDARD SHAPE TO BE BURIED TO THIS DEPTH)

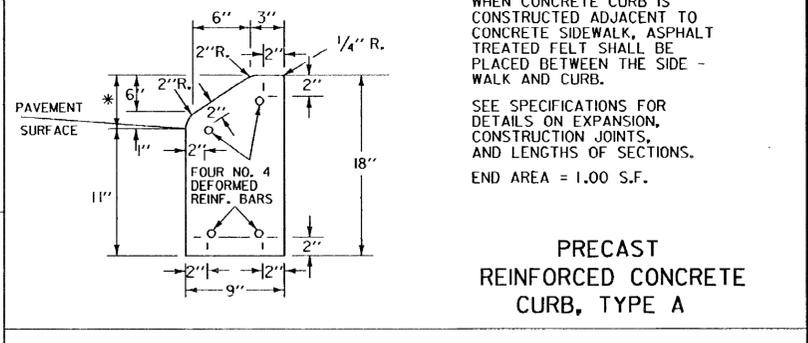

**REVISIONS AND CORRECTIONS**  
DEC. 8, 1971 - ORIGINAL APPROVAL DATE  
NOV 16, 1992 - CHANGED 6" CURB TO 4"  
JUNE 1, 1994 - REISSUED, WITHOUT CHANGE, UNDER NEW SIGNATURES.

**APPROVED**  
APPROVED FOR THIS PROJECT AND/OR DESIGN IMPLEMENTATION. FHWA FINAL APPROVAL PENDING.  
*Frederick S. MacArthur, P.E.*  
DIRECTOR OF ENGINEERING  
*John D. Mangley, P.E.*  
DESIGN ENGINEER

**GRANITE SLOPE EDGING  
VERTICAL GRANITE CURB  
PRECAST REINFORCED CONCRETE CURB  
CAST IN PLACE CONCRETE CURB  
TREATED TIMBER CURB**

