

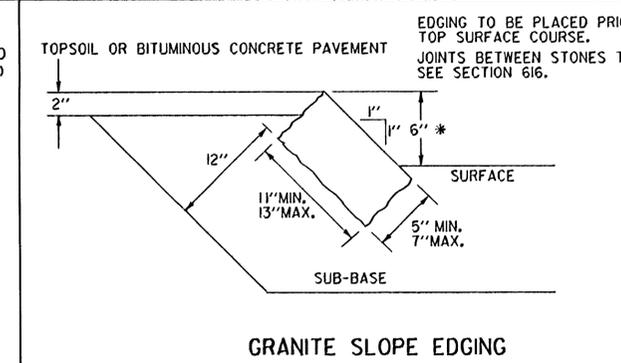
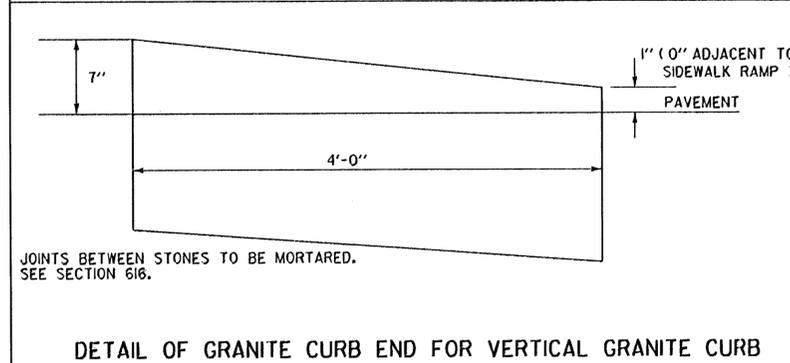


NOTE
* HEIGHT NOT TO EXCEED 4" WHEN CURBING IS INSTALLED ADJACENT TO GUARDRAIL (STANDARD SHAPE TO BE BURIED TO THIS DEPTH)

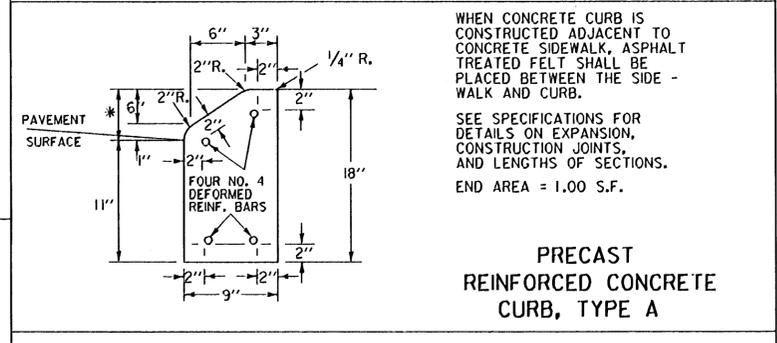

NOTE
* HEIGHT NOT TO EXCEED 4" WHEN CURBING IS INSTALLED ADJACENT TO GUARDRAIL (STANDARD SHAPE TO BE BURIED TO THIS DEPTH)

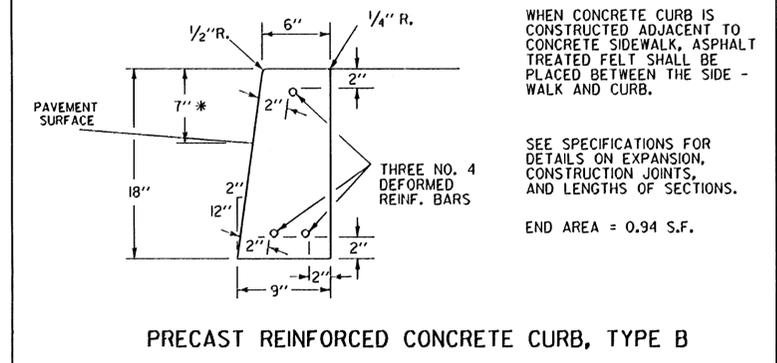

REVISIONS AND CORRECTIONS
1 JUNE 1992 - REISSUED, WITHOUT CHANGE, UNDER NEW SIGNATURES
NOV 16, 1992 - CHANGED 6" CURB TO 4"

APPROVED 16 NOV. 1992 DATE
Robert M. Muzley
DIRECTOR OF ENGINEERING
Robert M. Muzley
DESIGN ENGINEER
NOTE: ORIGINAL APPROVAL DATE WAS DEC. 8 1971

GRANITE SLOPE EDGING
VERTICAL GRANITE CURB
PRECAST REINFORCED CONCRETE CURB
CAST IN PLACE CONCRETE CURB
BITUMINOUS CONCRETE CURB
TREATED TIMBER CURB

