


PRECAST REINFORCED CEMENT CONCRETE CURB
ITEM 556-D (TYPE B)

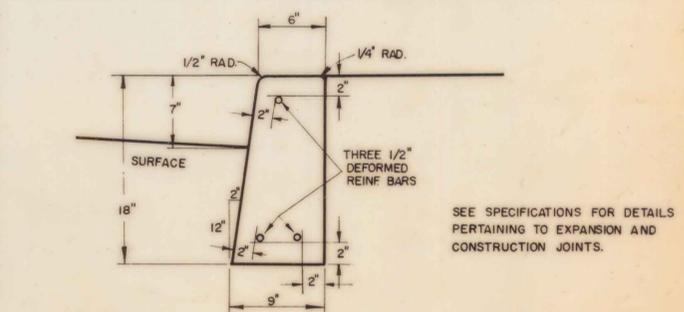

PRECAST REINFORCED CEMENT CONCRETE CURB
ITEM 556-D (TYPE A)


REVISIONS AND CORRECTIONS
FEB. 23, 1965... REVISED TO MEET THE 1964 SPECIFICATIONS.
MAR. 1, 1965... SIZE OF REINFORCING STEEL CHANGED FROM 3/4" TO 1/2"

APPROVED
MARCH 10, 1965

A. D. Bishop
CHIEF ENGINEER R44
R. H. Arnold
ASST. CHIEF ENGINEER
G. W. Lane
HIGHWAY ENGINEER
E. H. Stebbins
CONSTRUCTION ENGINEER

DRAWN: A.J.A.
TRACED: A.J.A.

CURBS

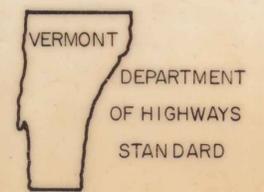

C-1a