




PORTLAND CEMENT CONCRETE SIDEWALK, 5 INCH
(WITH VERTICAL GRANITE CURB)

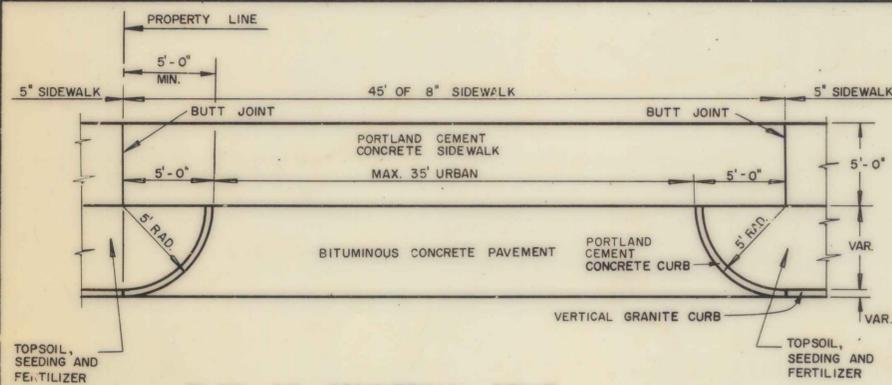


PLAN OF COMMERCIAL DRIVE

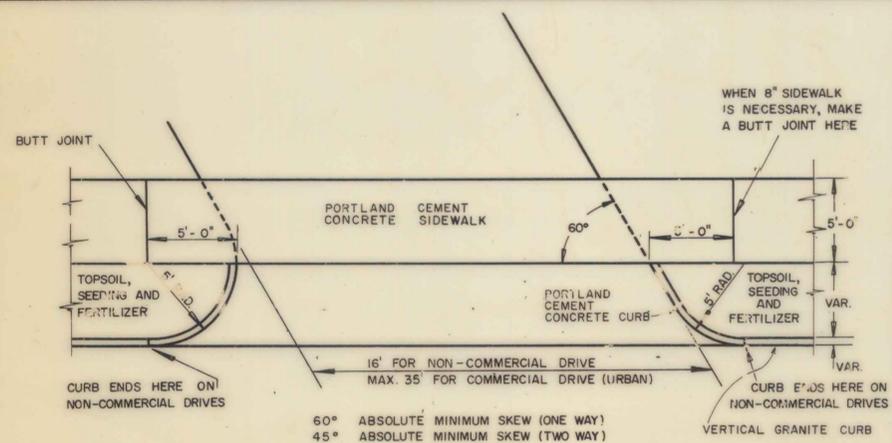


PLAN OF SKEW DRIVE

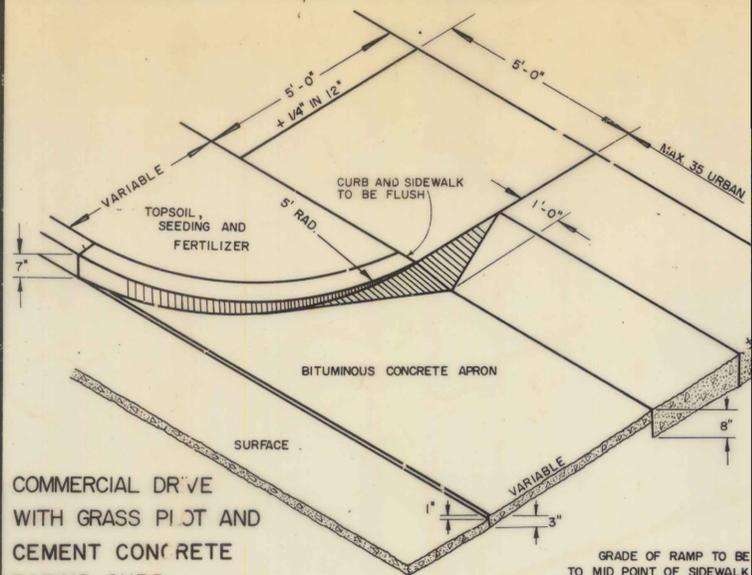

COMMERCIAL DRIVE WITH GRASS PLOT AND CEMENT CONCRETE RADIUS CURB

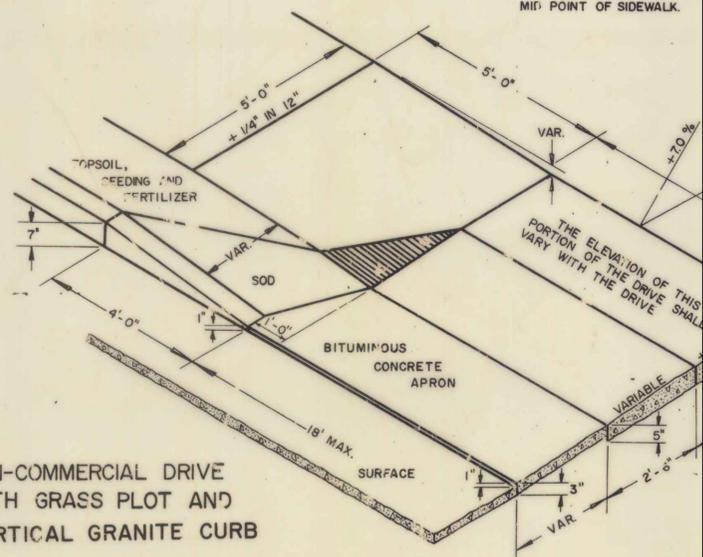

NON-COMMERCIAL DRIVE WITH GRASS PLOT AND VERTICAL GRANITE CURB

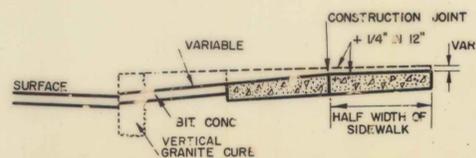

REVISIONS AND CORRECTIONS

APPROVED

DATE *December 14, 1971*

R.H. Arnold
CHIEF ENGINEER
E.W. Hickney
ASST. CHIEF ENGINEER
G.M. Lane
HIGHWAY ENGINEER

PORTLAND CEMENT CONCRETE SIDEWALK DRIVE ENTRANCES WITH VERTICAL GRANITE CURB