

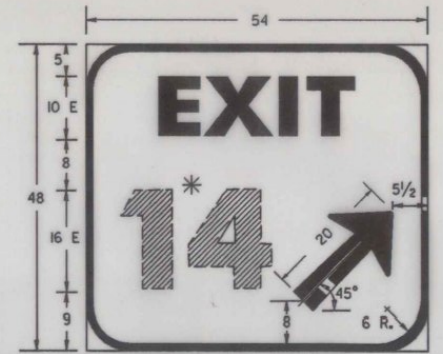
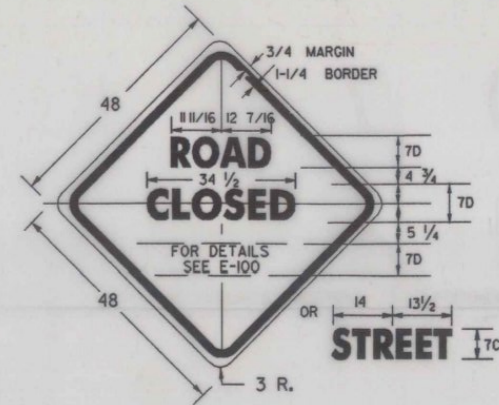
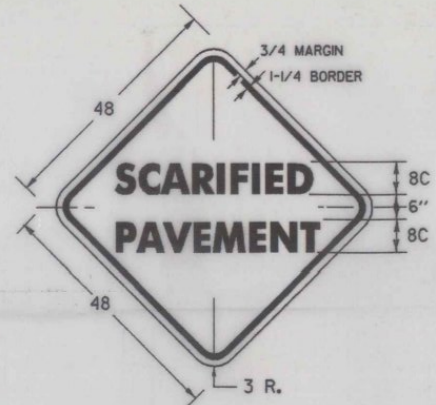
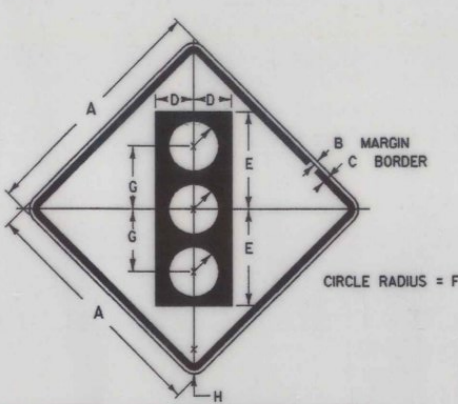
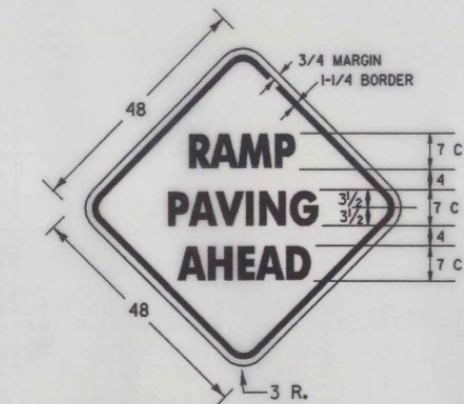
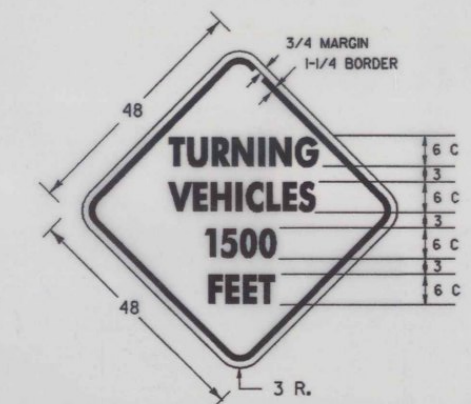
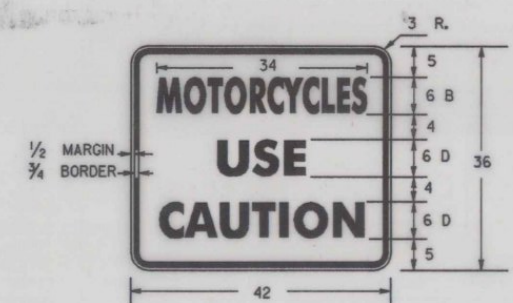
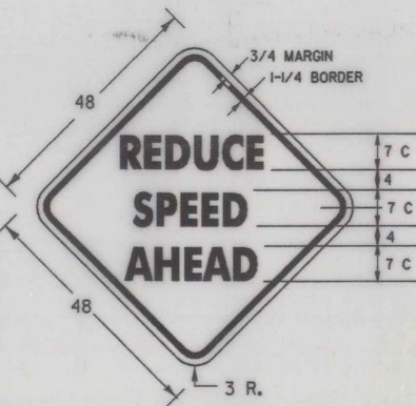


8 SERIES C "PAVEMENT" = 44 5/8
8 SERIES C "CHANGE" = 33 7/8


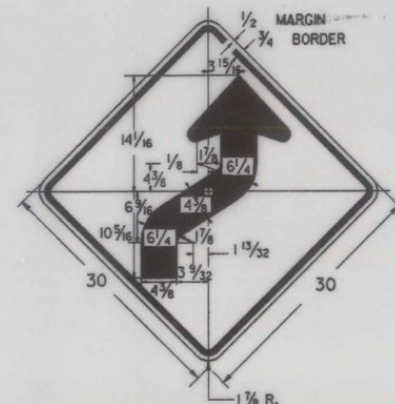


* EXIT NUMBER AS PER PLANS OPTICALLY SPACED
COLORS:
BACKGROUND - GREEN (REFL.)
BORDER, ARROW AND LEGEND - WHITE (REFL.)

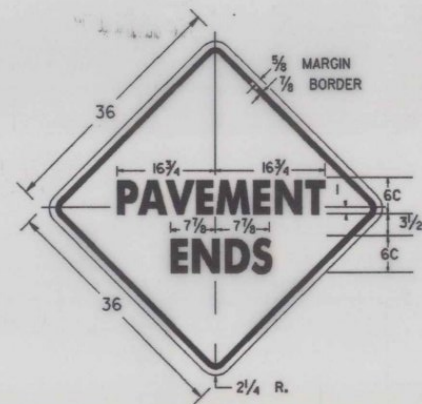


SIGN	DIMENSIONS (INCHES)							
	A	B	C	D	E	F	G	H
STD. & MIN.	36	5/8	7/8	5 3/4	15 3/4	4 1/4	10	2 1/4
SPECIAL	48	3/4	1 1/4	7 1/2	20	5	12 1/2	3

COLORS
SYMBOL & LEGEND - BLACK (NON-REFL) BOTTOM CIRCLE GREEN (REFL)
TOP CIRCLE RED (REFL) BACKGROUND - ORANGE (REFL)

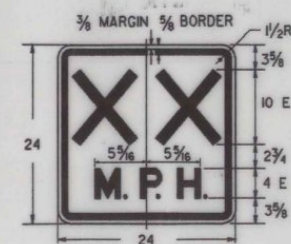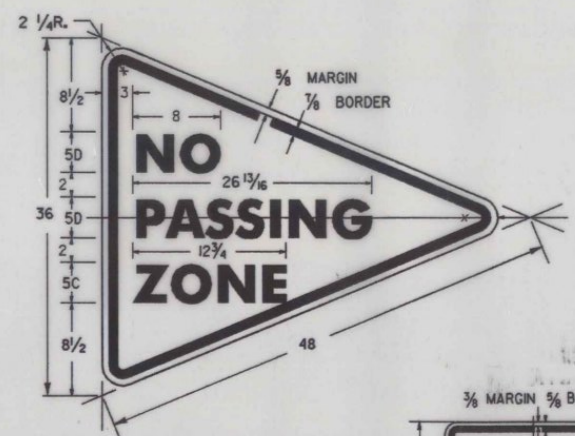

"X X" DENOTES ADVISORY SPEED AS SHOWN ON THE PLANS

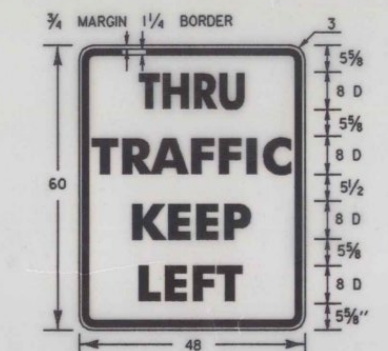

COLORS : BLACK BORDER & TEXT
WHITE (REFL.) BACKGROUND
MATERIALS : PER STANDARD E-192

NOTES
SEE STANDARD SHEET E-100 FOR NOTES AND TEXT DETAILS
COLORS FOR SIGNS SHOWN ON THIS SHEET SHALL BE BLACK TEXT, BORDER AND SYMBOLS ON A REFLECTORIZED (ENCAPSULATED LENS) ORANGE BACKGROUND, UNLESS OTHERWISE NOTED.
SIGNS USED ONLY FOR DAYTIME MAINTENANCE OPERATIONS DO NOT NEED TO BE REFLECTORIZED, HOWEVER, THESE SIGNS SHALL BE LABELED "DAYTIME USE ONLY" ON THE BACK OF THE SIGN PANEL WITH 3" SERIES C LETTERS.

REVISIONS AND CORRECTIONS
JAN. 23, - 1989 DEL. MOTORCYCLE SYMBOL SIGN
AND SPEED SIGN, ADDED TWO SIGNS

APPROVED
OCT. 30, 1987
DATE
David O'Kelley
CHIEF ENGINEER
Arthur Jones
DIRECTOR OF PLANNING
AND PRE-CONSTRUCTION
Gordon B. MacArthur
TRAFFIC AND SAFETY ENGINEER

CONSTRUCTION SIGN DETAILS



STANDARD E-102