

TOWN	SERIES/TEXT DIMENSIONS		
	3"	4"	6"
ADDISON	C 14.12	C 18.83	B 22.00
ALBANY	C 12.93	C 17.23	B 21.38
ALBURG	C 12.71	C 16.95	B 20.52
ALBURG CTR.	B 18.00		
AMSDEN	C 13.14	C 17.52	B 21.13
ARLINGTON	C 18.00	C 22.00	
ASCUTNEY	C 16.81	C 22.00	
ATHENS	C 12.24	C 16.31	B 19.64
AVERILL	C 13.21	C 17.60	B 21.25
BAKERSFIELD	B 17.57	B 22.00	
BARNARD	C 15.23	C 20.31	B 22.00
BARNET	C 12.41	C 16.54	B 19.94
BARRE	C 10.57	C 14.09	C 21.13
BARTON	C 12.66	C 16.90	B 20.48
BAY		C 8.00	
BEANYVILLE	C 17.53	C 22.00	
BEECHER		C 19.12	
BEECHER FALLS	B 22.00*		
BELLOWS		C 19.88	
BELLOWS FALLS	B 22.00*		
BELVIDERE		C 22.00	
BELVIDERE CTR.	B 18.00		
BELVIDERE COR.	B 22.00*		
BENNINGTON	C 18.00		
BERKSHIRE		B 21.75	
BERLIN		C 22.00	
BETHEL	C 11.89	C 14.99	
BLOOMFIELD	C 18.00	C 15.85	C 22.00
BOLTON	C 12.19	B 21.44	
BOLTONVILLE	B 17.18	C 15.24	C 22.00
BOMSEEN	C 17.25	B 22.00	
BONDVILLE	C 17.82	C 22.00	
BOW		B 7.200	
BOWSVILLE	C 18.00	B 21.58	
BRADFORD	C 17.35	C 22.00	
BRADFORD CTR.	B 22.00*		
BRAINTREE		C 22.00	
BRANION	C 15.22	C 20.29	B 22.00
BRATTLEBORO	B 18.01	B 22.00	
BREAD		C 13.87	
BREAD LOAF	B 17.95		
BRIDGEWATER	B 17.76	B 22.00	
BRIDGEWATER COR.	SEE NOTE A		
BRIDPORT	C 16.02	C 21.36	
BRIGHTON		C 21.36	
BRISTOL	C 13.61	C 18.14	B 21.88
BROOKFIELD	C 18.00	B 21.29	
BROWNSVILLE	B 18.00	B 22.00	
BRUNSWICK		C 22.00	
BRUNSWICK SPRS	B 22.00*		
BURKE		C 13.95	
BURLINGTON	C 18.00	B 21.75	
CALAIS		C 14.79	
CAMBRIDGE	C 18.00	C 22.00	
CAMBRIDGE JCT.	B 22.00*		
CAMBRIDGEPORT	B 22.00*	B 26.00*	
CANAAN	C 12.57	C 16.75	B 20.76
CASTLETON	B 14.67	C 22.00	
CASTLETON COR.	B 22.00*		
CAVDENISH	C 17.87	C 22.00	
CENTER		C 15.92	
CTR. RUTLAND	B 18.00		
CHARLESTON		B 22.00	
CHARLOTTE	C 18.00	C 22.00	
CHECKERBERRY		B 26.00*	
CHECKERBERRY VIL.	SEE NOTE A		
CHELSEA	C 14.41	C 19.21	B 22.00
CHESTER	C 14.22	C 18.95	B 22.00
CHESTER DEPOT	B 22.00*		
CHIMNEY		C 18.70	
CHIMNEY COR.	B 18.00		
CHIMNEY POINT	B 18.00		
CLARENDON		B 20.23	
COLBYVILLE	C 18.00	B 20.95	
COLCHESTER	B 16.47	B 21.96	
CONCORD	C 15.20	C 20.27	B 22.00
CORNER		C 16.93	
CORNERS		C 19.79	
CORNWALL	C 17.23	C 22.00	
COVENTRY	C 16.90	C 22.51	
CUTTINGSVILLE	B 18.00	B 26.00*	
DALL		C 10.70	
DANVILLE	C 15.57	C 20.74	

TOWN	SERIES/TEXT DIMENSIONS		
	3"	4"	6"
DEPOT		C 13.54	
DERBY		C 14.09	
DERBY CENTER	B 18.00		
DERBY LINE	C 18.00		
DORSET	C 12.27	C 16.35	C 22.00
DOVER		C 13.81	
DOWNERS	C 15.20	C 20.26	
DUXBURY		C 20.48	
EAST (W/SERIES	B VILLAGE NAME)	B 8.410	
(W/SERIES	C VILLAGE NAME)	C 10.48	
EAST ALBURG	B 18.00		
EAST BARNET	B 18.00		
EAST BARRE	B 17.86		
E. BERKSHIRE	B 18.00		
E. BRAINTREE	B 18.00		
E. BRIGHTON	B 17.79		
E. BROOKFIELD	B 18.00		
EAST BURKE	B 17.69		
EAST CALAIS	B 18.00		
E. CHARLESTON	B 18.00		
E. CLARENDON	B 18.00		
EAST DORSET	B 18.00		
E. FAIRFIELD	B 18.00		
E. FRANKLIN	B 17.59		
E. GRANVILLE	B 18.00		
EAST HAVEN	B 17.45		
E. HIGHGATE	B 17.47		
E. JAMAICA	B 16.74		
E. JOHNSON	B 17.25		
E. MIDDLEBURY	B 18.00		
E. MONTPELIER	B 18.00		
E. RANDOLPH	B 18.00		
E. RICHFORD	B 17.79		
EAST RUPERT	B 18.00		
E. RYEGATE	B 16.38		
E. ST. JOHNSBURY	B 22.00*		
E. THETFORD	B 17.88		
E. WALLINGFORD	B 22.00*		
EDEN	C 7.920	C 10.56	
EDEN MILLS	B 16.63		
ELMORE		C 16.95	
ELY	C 5.550	C 7.390	C 11.10
ENOSBURG		C 22.00	
ENOSBURG FALLS	B 22.00*		
ESSEX		C 13.57	
ESSEX CENTER	B 18.00		
ESSEX JCT.	B 16.02		
EVANSVILLE	C 18.00		
FAIR		B 20.78	
FAIR HAVEN	B 16.82	C 9.210	
FAIRFAX	C 13.57	C 18.01	B 22.00
FAIRFIELD	C 16.25	C 21.65	
FAIRLEE	C 13.05	C 17.39	B 21.03
FALLS		C 13.15	
FELCHVILLE	C 18.00	B 20.27	
FERNVILLE	C 17.32	C 22.00	
FERRISBURGH	B 18.00	B 22.00	
FLAT		C 9.610	
FLATS		C 12.47	
FONDA	C 10.66	C 14.21	C 21.32
FOREST		C 16.38	
FOREST DALE	B 18.00		
FOUR CORNERS		B 26.00*	
FRANKLIN	C 15.64	C 20.85	B 22.00
GASSETT	C 16.10	C 21.45	B 22.00
GAYSVILLE	C 17.61	C 22.00	
GEORGIA		C 18.47	
GEORGIA CTR.	B 18.00		
GLOVER	C 12.50	C 16.65	B 19.78
GORDEN		C 16.93	
GORDEN LANDING	B 22.00*		
GOULDS		C 16.76	
GOULDS MILLS	B 18.00		
GRAFTON	C 14.65	C 19.52	B 22.00
GRAND		C 14.28	
GRAND ISLE	B 17.16	B 22.00	
GRAND ISLE STA.	B 22.00*		
GRANVILLE	C 17.84	C 22.00	
GROTON	C 12.67	C 16.88	B 20.24
GUILDHALL	C 17.90	C 22.00	
GUILDFORD	C 15.88	C 21.17	B 22.00
HANCOCK	C 14.97	C 19.95	B 22.00
HARDWICK	C 16.53	C 22.00	

TOWN	SERIES/TEXT DIMENSIONS		
	3"	4"	6"
HARMONYVILLE	B 18.00	B 26.00*	
HARTFORD	C 16.96	C 22.00	
HARTLAND	C 16.64	B 17.95	
HARTLAND FOUR COR.	SEE NOTE A		
HARTWELLVILLE	B 22.00*	B 26.00*	
HAVEN		C 13.55	
HEAR' WELLYVILLE	B 22.00*	B 26.00*	
HERO		C 10.87	
HIGHGATE		C 20.74	
HIGHGATE CTR.	B 18.00		
HIGHGATE FALLS	B 18.00		
HIGHGATE SPRS.	B 18.00		
HILL		C 9.100	
HINESBURG	C 18.00	C 22.00	
HORTONIA	C 16.22	C 21.62	
HUBBARDTON	B 17.56	B 22.00	
HYDEVILLE	C 17.53	C 22.00	
HYDE PARK		B 22.00	
IRA	C 5.070	C 6.760	C 10.14
IRASBURG	C 16.17	C 21.57	
IRASVILLE	C 16.62	C 22.00	
ISLAND		C 15.04	
ISLAND POND	B 18.00		
ISLE		C 9.100	
JACKSONVILLE	B 18.00	B 22.00	
JAMAICA	C 14.12	C 18.81	B 22.00
JAY	C 5.930	C 7.890	C 11.85
JEFFERSONVILLE	B 22.00*	B 26.00*	
JERICHO	C 13.61	C 18.14	B 22.00
JOHNSON	C 15.19	C 20.25	B 22.00
JONESVILLE	C 18.00	B 21.28	
JUNCTION		C 20.95	
KEELER		C 15.73	
KEELER BAY	C 18.00		
KIRBY		C 12.65	
KIRBY COR.	B 18.00		
LAKE		C 10.25	
LAKE ELMORE	B 18.00	B 22.00	
LARABELS		C 21.98	
LARABELS PT.	B 18.00		
LEICESTER	C 17.01	C 22.00	
LEMINGTON	C 18.00	C 22.00	
LOAF		C 10.82	
LINE		C 9.100	
LONDONERRY	B 18.00	B 26.00*	
LOWER		C 14.18	
LOWER GRANVILLE	B 22.00*		
LOWER PLAIN	B 18.00		
LUDLOW	C 13.04	C 17.38	B 20.98
LUNENBURG	C 18.00	B 20.38	
LYNDON	C 12.47	C 16.62	B 20.11
LYNDON CTR.	B 18.00		
LYNDONVILLE	B 17.56	B 22.00	
MAIDSTONE	C 18.00	C 22.00	
MALLETTS		C 21.30	
MALLETTS BAY	B 18.00		
MANCHESTER	C 18.00	B 22.00	
MANCHESTER CTR.	B 22.00*		
MANCHESTER DEPOT	SEE NOTE A		
MANCHESTER VIL.	B 18.00		
MAQUAM	C 13.67	C 18.20	B 22.00
MARSHFIELD	C 18.00	B 21.67	
MCINDOE		C 18.73	
MCINDOE FALLS	B 22.00*		
MENDON	C 13.00	C 17.33	B 20.66
MIDDLEBURY	B 16.74	B 22.00	
MIDDLESEX	C 18.00	C 22.00	
MIDDLETOWN		B 22.00	
MIDDLETOWN SPRS.	B 22.00*		
MILL		C 9.500	
MILLS		C 12.36	
MILL VILLAGE	B 18.00		
MONTGOMERY	B 17.78	B 22.00	
MONTGOMERY CTR.	B 22.00*		
MONTPELIER	B 16.00	B 21.32	
MORETOWN	C 17.69	C 22.00	B 22.00
MORGAN	C 13.25	C 17.66	
MORGAN CTR.	B 18.00		
MORRISVILLE	B 17.31	B 22.00	
MORSES		C 17.33	
MORSES LINE	B 18.00		

* ADJUST BORDER TO CENTER TEXT AND MILEAGE

NOTE A

THESE TEXTS MUST BE REDUCED TO 2" SERIES B:

BRIDGEWATER COR.	18.00
CHECKERBERRY VIL.	18.00
HARTLAND FOUR COR.	18.00
MANCHESTER DEPOT	18.00

TEXT LAYOUT DIMENSIONS ARE BASED ON THE "LETTER & NUMERAL WIDTHS AND SPACE" TABLES FOUND IN THE "STANDARD HIGHWAY SIGNS" BOOKLET. MINOR VARIATIONS IN TEXT DIMENSIONS ARE ACCEPTABLE BASED ON INDIVIDUAL MANUFACTURER'S LETTER FABRICATION. SIGNIFICANT CHANGES WHICH AFFECT SIGN APPEARANCE SHALL BE BROUGHT TO THE ATTENTION OF THE VDOT'S TRAFFIC AND SAFETY DIVISION, BEFORE FABRICATION.

MATERIALS

THE SIGN BASE MATERIALS USED FOR THE SIGNS SHOWN ON THIS SHEET MAY BE ANY OF THE FOLLOWING OF THE MINIMUM THICKNESS NOTED.

FLAT SHEET ALUMINUM	0.080"
HIGH DENSITY OVERLAIN PLYWOOD	1/2"
GALVANIZED FLAT SHEET STEEL	16 GAUGE

THE REFLECTIVE MATERIAL SHALL BE A SHEETING APPLIED TO THE ENTIRE BACKGROUND OF THE SIGN. THE TEXT AND BORDER SHALL BE CUT-OUT REFLECTORIZED LETTERS. ALL REFLECTIVE SHEETING SHALL MEET THE MINIMUM REQUIREMENTS OF RASHTO TYPE II.

COLORS



SIGNS SHALL HAVE A REFLECTORIZED WHITE OR SILVER TEXT AND BORDER ON A REFLECTORIZED GREEN BACKGROUND.

LETTERING

LETTERS AND DIGITS SHALL CONFORM WITH THE STANDARD ALPHABETS FOR HIGHWAY SIGNS APPROVED BY THE NATIONAL JOINT COMMITTEE ON UNIFORM TRAFFIC CONTROL DEVICES.

SPECIFICATIONS

SIGNS SHALL MEET THE STATE SPECIFICATIONS FOR "TRAFFIC SIGNS". SEE THE APPROPRIATE STANDARD SHEETS FOR SIGN OFF-SET PLACEMENT AND POST INFORMATION.

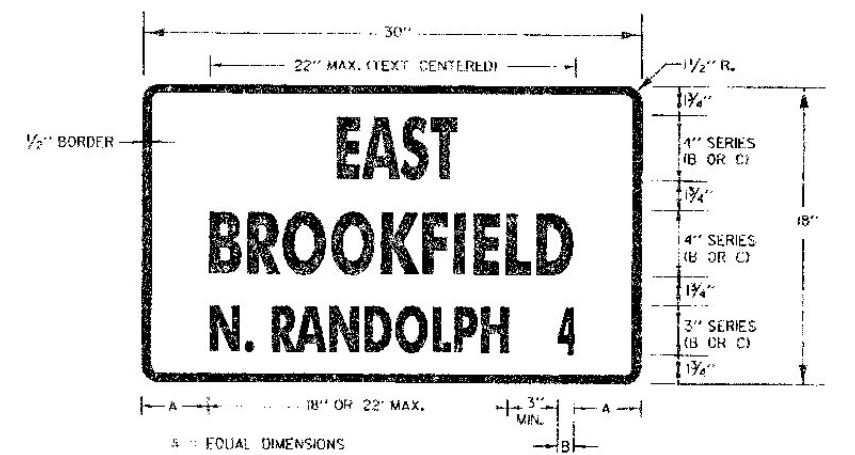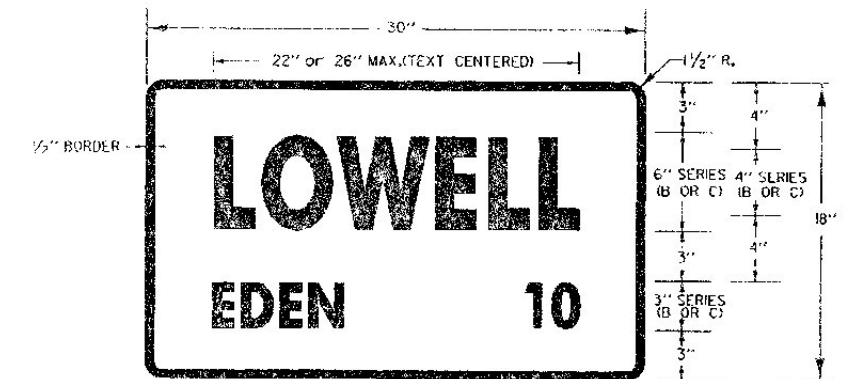

OTHER STDS. REQUIRED:

REVISIONS AND CORRECTIONS

OCT. 21, 1992 - DATE OF ORIGINAL ISSUE
AUG. 08, 1995 - NOTE REVISIONS

APPROVED FOR THIS PROJECT
AND/OR DESIGN IMPLEMENTATION.
FHW - FINAL APPROVAL PENDING.

APPROVED

Stephen D. MacArthur
DIRECTOR OF ENGINEERING

David A. Ross
TRAFFIC AND SAFETY ENGINEER

VILLAGE SIGNS
A - M



STANDARD
E-128 A