

| TOWN | SERIES/TEXT DIMENSIONS | | |
|---------------------------------|------------------------|---------|---------|
| | 3" | 4" | 6" |
| NEW HAVEN | C 18.00 | B 21.68 | |
| N. HAVEN JCT. | B 18.00 | | |
| NEWBURY | C 15.43 | C 20.57 | |
| NEWFANE | C 14.86 | C 19.80 | B 22.00 |
| NEWPORT | C 15.02 | C 20.02 | |
| NEWPORT CTR. | C 18.00 | | |
| NORTH (W/SERIES (VILLAGE NAME)) | B 11.08 | | |
| NORTH (W/SERIES (VILLAGE NAME)) | C 13.90 | | |
| N. BENNINGTON | C 18.00 | | |
| N. CLARENDON | C 18.00 | | |
| N. CONCORD | C 18.00 | | |
| N. DORSET | C 17.75 | | |
| N. ENOSBURG | C 18.00 | | |
| N. FAIRFAX | C 18.00 | | |
| NORTHFIELD | B 21.07 | | |
| NORTHFIELD CTR. | C 22.00 | | |
| NORTHFIELD FALLS | SEE NOTE A | | |
| N. HARTLAND | C 18.00 | | |
| NORTH HERO | C 17.79 | | |
| N. HYDE PARK | C 18.00 | | |
| N. MONTEPELIER | C 18.00 | | |
| N. PAWLET | C 17.77 | | |
| N. POWNAL | C 18.00 | | |
| N. RANDOLPH | C 18.00 | | |
| NORTH RUPERT | C 18.00 | | |
| N. SHELDON | C 18.00 | | |
| N. THETFORD | C 18.00 | | |
| NORTH TROY | C 18.00 | | |
| N. TUNBRIDGE | C 18.00 | | |
| N. WESTMINSTER | C 22.00 | | |
| N. WINDHAM | C 17.16 | | |
| NORTON | C 12.79 | | |
| NORWICH | C 14.37 | C 17.05 | B 20.47 |
| | | C 19.16 | B 22.00 |
| | | C 6.350 | |
| OLD BENNINGTON | B 22.00 | | |
| ORANGE | C 12.93 | C 17.24 | B 20.94 |
| ORLEANS | C 14.77 | C 19.69 | B 22.00 |
| ORWELL | C 12.78 | C 17.02 | B 20.48 |
| PASSUMPSIC | C 16.91 | C 22.00 | |
| PAWLET | C 12.29 | C 16.37 | B 19.82 |
| PERKINSVILLE | C 18.00 | C 22.00 | |
| PIERCES COR. | B 18.00 | C 22.00 | |
| PITTSFIELD | C 17.85 | C 22.00 | |
| PITTSFORD | C 17.42 | C 22.00 | |
| PITTSFORD MILLS | B 22.00 | | |
| PLAIN | C 12.01 | C 22.00 | |
| PLAINFIELD | C 18.00 | C 22.00 | |
| PLYMOUTH | C 17.05 | C 22.00 | |
| PLYMOUTH UNION | B 22.00 | | |
| POINT | C 12.27 | C 26.00 | |
| POMPANOSUC | B 18.00 | C 11.23 | |
| POND | C 10.70 | | |
| POST | C 18.00 | | |
| POST MILLS | C 16.44 | C 21.91 | |
| POULTNEY | C 13.17 | C 17.54 | B 21.47 |
| POWAL | C 14.85 | C 19.82 | B 22.00 |
| PROCTOR | C 18.00 | C 26.00 | |
| PROCTORSVILLE | C 17.84 | C 22.00 | |
| PUTNAMVILLE | C 12.41 | C 16.54 | B 19.94 |
| PUTNEY | C 17.22 | C 22.00 | |
| RANDOLPH | C 18.00 | | |
| RANDOLPH CTR. | C 18.00 | | |
| RAWSONVILLE | C 18.00 | B 22.00 | |
| READSBORO | C 18.00 | B 20.74 | |
| READSBORO FALLS | SEE NOTE A | | |
| RICHFORD | C 16.02 | C 21.36 | |
| RICHMOND | C 16.59 | C 22.00 | |
| RICKER | C 15.01 | C 18.00 | |
| RICKER MILLS | B 18.00 | C 15.30 | C 22.00 |
| RIPTON | C 11.48 | C 12.23 | |
| RIVER | C 16.25 | C 21.67 | |
| ROBINSON | C 18.00 | C 22.00 | |
| ROCHESTER | C 16.82 | C 13.84 | |
| ROCKINGHAM | C 17.91 | C 20.27 | B 22.00 |
| ROXBURY | C 15.21 | C 20.27 | B 22.00 |
| ROXBURY FLAT | C 18.00 | | |
| ROYALTON | C 16.49 | C 21.96 | |
| RUPERT | C 12.46 | C 19.17 | B 19.81 |
| RUTLAND | C 14.38 | C 18.95 | |
| RYEGATE | C 18.00 | | |

| TOWN | SERIES/TEXT DIMENSIONS | | |
|---------------------------------|------------------------|---------|---------|
| | 3" | 4" | 6" |
| ST. ALBANS | C 18.00 | B 22.00 | |
| ST. ALBANS BAY | B 18.00 | | |
| ST. GEORGE | C 18.00 | | |
| ST. JOHNSBURY | B 22.00 | B 26.00 | |
| ST. JOHNSBURY CTR | SEE NOTE A | | |
| SAXTONS | C 19.86 | | |
| SAXTONS RIVER | B 22.00 | | |
| SEARSBURG | C 15.49 | B 20.65 | |
| SHAFTSBURY | C 18.00 | B 22.00 | |
| SHAFTSBURY CTR. | C 22.00 | | |
| SHARON | C 12.95 | C 17.26 | B 20.99 |
| SHAWVILLE | C 17.78 | C 22.00 | |
| SHEFFIELD | C 17.26 | C 22.00 | |
| SHELBURNE | C 18.00 | C 19.60 | |
| SHELDON | C 18.00 | | |
| SHELDON JCT. | C 18.00 | B 20.68 | |
| SHERBURNE | C 18.00 | | |
| SHERBURNE CTR. | C 18.00 | | |
| SHOREHAM | C 17.69 | C 22.00 | |
| SIMONSVILLE | C 17.31 | C 22.00 | |
| SIMPSONVILLE | C 18.00 | C 22.00 | |
| SOUTH (W/SERIES (VILLAGE NAME)) | B 10.93 | | |
| SOUTH (W/SERIES (VILLAGE NAME)) | C 13.73 | | |
| SOUTH ALBURG | B 18.00 | | |
| SOUTH BARE | B 18.00 | | |
| S. BURLINGTON | B 18.00 | | |
| S. DORSET | C 17.75 | | |
| S. DUXBURY | B 17.69 | | |
| SOUTH HERO | B 17.68 | | |
| S. HINESBURG | C 18.00 | | |
| S. LONDONDERRY | C 18.00 | | |
| S. NEWBURY | C 17.57 | | |
| S. NORTHFIELD | B 18.00 | | |
| S. RANDOLPH | B 18.00 | | |
| S. ROYALTON | B 18.00 | | |
| S. SHAFTSBURY | B 22.00 | | |
| S. STARKSBORO | B 22.00 | | |
| S. STRAFFORD | B 18.00 | | |
| S. TUNBRIDGE | B 18.00 | | |
| SOUTH VERNON | B 18.00 | | |
| SOUTH WALDEN | B 18.00 | | |
| S. WALLINGFORD | B 18.00 | | |
| S. WOODBURY | B 18.00 | | |
| S. WOODSTOCK | B 18.00 | | |
| SPRINGFIELD | B 17.02 | B 22.00 | |
| SPRINGS | C 17.05 | C 18.57 | |
| STAMFORD | C 17.17 | C 22.00 | |
| STARKSBORO | B 17.17 | C 22.00 | |
| STATION | C 17.21 | C 18.98 | |
| STEVENS | C 18.00 | | |
| STEVENS MILLS | B 18.00 | B 22.00 | |
| STOCKBRIDGE | B 17.85 | B 22.00 | |
| STOWE | C 10.65 | C 14.18 | C 21.29 |
| STRAFFORD | C 20.29 | C 20.29 | |
| SUDBURY | C 15.37 | C 20.51 | B 22.00 |
| SWANTON | C 15.1 | C 20.12 | B 22.00 |
| TAFTS | C 12.70 | | |
| TAFTS CORNER | B 18.00 | | |
| TAFTSVILLE | B 18.00 | B 20.10 | |
| TALCVILLE | C 18.93 | C 22.00 | |
| TARBELLVILLE | C 18.00 | C 22.00 | |
| THETFORD | C 21.86 | | |
| THETFORD CTR. | B 18.00 | | |
| THETFORD HILL | B 18.00 | | |
| TINMOUTH | C 16.06 | C 21.40 | |
| TOPSHAM | C 20.33 | C 21.16 | |
| TOWNSHEND | C 18.00 | C 11.01 | C 16.53 |
| TROY | C 8.270 | C 22.00 | |
| TUNBRIDGE | C 18.00 | C 13.59 | C 20.40 |
| TYSON | C 10.20 | C 22.00 | |
| UNDERHILL | C 17.91 | C 22.00 | |
| UNDERHILL FLATS | B 22.00 | | |
| UNION | C 18.00 | C 12.80 | |
| VERGENNES | C 18.00 | C 20.04 | |
| VERNON | C 12.89 | C 17.18 | B 20.52 |
| VERSHIRE | C 15.85 | C 21.13 | |
| VILLAGE | C 17.60 | C 22.00 | |
| WAITSFIELD | C 18.00 | C 12.48 | |
| WAITS | C 18.00 | C 22.00 | |
| WAITS RIVER | B 18.00 | C 16.95 | C 20.63 |
| WALDEN | C 12.72 | | |
| WALDEN STA. | B 18.00 | | |

| TOWN | SERIES/TEXT DIMENSIONS | | |
|--------------------------------|------------------------|---------|---------|
| | 3" | 4" | 6" |
| WALLACE | | C 19.31 | |
| WALLACE POND | B 22.00 | | |
| WALLINGFORD | C 18.00 | B 22.00 | |
| WALTHAM | C 14.95 | C 19.90 | |
| WARDSBORO | C 18.00 | B 21.54 | |
| WARDSBORO CTR. | B 22.00 | | |
| WASHINGTON | B 16.98 | B 22.00 | |
| WATERBURY | C 18.00 | B 20.95 | |
| WATERVILLE | C 18.00 | B 20.90 | |
| WEATHERSFIELD | B 26.00 | | |
| WEATHERSFIELD BOW | SEE NOTE A | | |
| WELLS | C 10.41 | C 13.87 | C 18.35 |
| WELLS RIVER | B 18.00 | | |
| WEST (W/SERIES (VILLAGE NAME)) | B 8.990 | | |
| WEST (W/SERIES (VILLAGE NAME)) | C 11.20 | | |
| W. ADDISON | C 18.00 | | |
| W. ARLINGTON | C 18.00 | | |
| W. BERKSHIRE | C 18.00 | | |
| WEST BERLIN | C 18.00 | | |
| W. BRAINTREE | C 18.00 | | |
| W. BRATTLEBORO | B 22.00 | | |
| W. BRIDGEWATER | B 22.00 | | |
| WEST BURKE | B 18.00 | | |
| W. CHARLESTON | B 22.00 | | |
| W. CORNWALL | C 18.00 | | |
| W. DANVILLE | C 17.78 | | |
| WEST DOVER | C 17.94 | | |
| W. ENOSBURG | C 18.00 | | |
| WEST FAIRLEE | C 18.00 | | |
| WESTFIELD | C 17.62 | C 22.00 | |
| WESTFORD | C 17.13 | C 22.00 | |
| WEST GROTON | C 18.00 | | |
| W. HARTFORD | C 18.00 | | |
| WESTMINSTER | C 18.00 | B 22.00 | |
| WESTMORE | C 17.62 | C 22.00 | |
| WESTON | C 12.92 | C 17.21 | |
| WEST PAWLET | C 18.00 | | |
| W. RUPERT | C 18.00 | | |
| W. RUTLAND | C 17.25 | | |
| W. SWANTON | C 17.98 | | |
| W. TOPSHAM | C 17.51 | | |
| W. TOWNSHEND | C 18.00 | | |
| W. WARDSBORO | C 22.00 | | |
| W. WOODSTOCK | C 18.00 | | |
| WEYBRIDGE | C 22.00 | C 22.00 | |
| WEYBRIDGE HILL | B 22.00 | | |
| WHELOCK | C 17.07 | C 22.00 | |
| WHITE RIVER | C 18.00 | B 22.00 | |
| WH. RIVER JCT. | B 18.00 | | |
| WHITTING | C 12.92 | C 17.22 | B 21.18 |
| WHITTINGHAM | C 18.00 | C 21.82 | |
| WILDER | C 11.73 | C 15.63 | C 22.00 |
| WILLIAMSTOWN | C 18.00 | C 26.00 | |
| WILLISTON | C 19.02 | C 22.00 | |
| WILMINGTON | C 18.00 | C 21.47 | |
| WINDHAM | C 19.75 | C 19.75 | |
| WINDSOR | C 14.37 | C 19.16 | B 22.00 |
| WINDSOR I | C 15.39 | C 20.51 | B 22.00 |
| WOLCOTT | C 14.68 | C 19.55 | B 22.00 |
| WOODBURY | C 18.00 | C 22.00 | |
| WOODFORD | C 17.91 | C 22.00 | |
| WOODSTOCK | C 18.00 | C 21.20 | |
| WORCESTER | C 18.00 | C 20.52 | |

NOTE A

THESE TEXTS MUST BE REDUCED TO 2" SERIES B:

| | |
|--------------------|-------|
| NORTHFIELD FALLS | 17.79 |
| READSBORO FALLS | 18.00 |
| ST. JOHNSBURY CTR. | 18.00 |
| WEATHERSFIELD BOW | 18.00 |

TEXT LAYOUT DIMENSIONS ARE BASED ON THE "LETTER & NUMERAL WIDTHS AND SPACE" TABLES FOUND IN THE "STANDARD HIGHWAY SIGNS" BOOKLET. MINOR VARIATIONS IN TEXT DIMENSIONS ARE ACCEPTABLE BASED ON INDIVIDUAL MANUFACTURER'S LETTER FABRICATION. SIGNIFICANT CHANGES WHICH AFFECT SIGN APPEARANCE SHALL BE BROUGHT TO THE ATTENTION OF THE VAOT'S TRAFFIC AND SAFETY DIVISION, BEFORE FABRICATION.

MATERIALS

THE SIGN BASE MATERIALS USED FOR THE SIGNS SHOWN ON THIS SHEET MAY BE ANY OF THE FOLLOWING OF THE MINIMUM THICKNESS NOTED.

| | |
|------------------------------|-----------|
| FLAT SHEET ALUMINUM | 0.080" |
| HIGH DENSITY OVERLAP PLYWOOD | 1/2" |
| GALVANIZED FLAT SHEET STEEL | 1/8" GAGE |

THE REFLECTIVE MATERIAL SHALL BE A GREEN REFLECTIVE SHEETING APPLIED TO THE ENTIRE BACKGROUND OF THE SIGN. THE TEXT AND BORDER SHALL BE CUT-OUT REFLECTORIZED WHITE OR SILVER LETTERS.

COLORS



SIGNS SHALL HAVE A REFLECTORIZED WHITE OR SILVER TEXT ON A REFLECTORIZED GREEN BACKGROUND.

LETTERING

LETTERS AND DIGITS SHALL CONFORM WITH THE STANDARD ALPHABETS FOR HIGHWAY SIGNS APPROVED BY THE NATIONAL JOINT COMMITTEE ON UNIFORM TRAFFIC CONTROL DEVICES.

SPECIFICATIONS

SIGNS SHALL MEET THE STATE SPECIFICATIONS FOR "TRAFFIC SIGNS". SEE THE APPROPRIATE STANDARD SHEETS FOR SIGN OFFSET PLACEMENT AND POST INFORMATION.

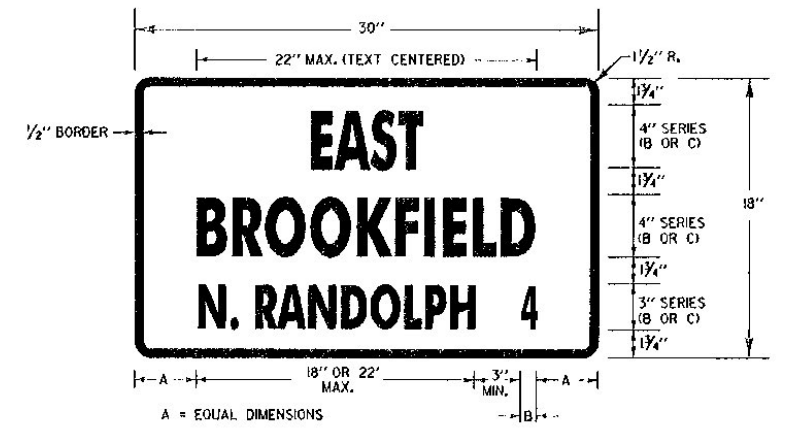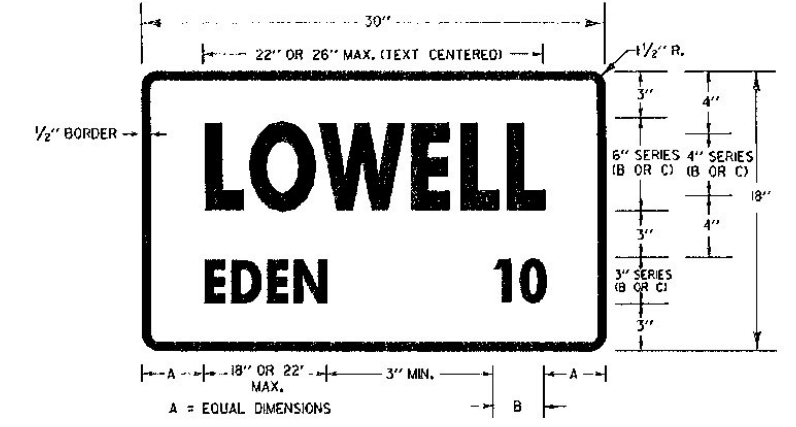

* ADJUST BORDER TO CENTER TEXT AND MILEAGE


REVISIONS AND CORRECTIONS

APPROVED _____ DATE OCT21, 1992

James S. MacArthur
DIRECTOR OF ENGINEERING

David A. Ross
TRAFFIC AND SAFETY ENGINEER

VILLAGE SIGNS
N - W

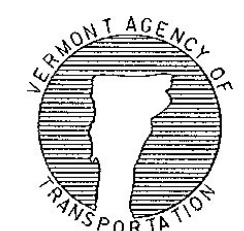

STANDARD
E-128 B