


COLORS
LEGEND AND BORDER - RED (REFL.)
BACKGROUND - WHITE (REFL.)
ENCAPSULATED LENS


R1-2

SIGN	DIMENSIONS (INCHES)									
	A	B	C	D	E	F	G	H	J	
BKE	24	3/8	3	1 3/8	2C	3 1/4	3	3/8	1 1/2	
MIN.	30	5/8	4	1 7/8	2 1/2	3 3/8	3 3/8	3/8	1 1/2	
STD.	36	3/4	5	2	3C	4 1/8	4 1/8	1/4	2	
EXPWY.	48	1	6	2 3/4	4C	6 1/4	5 3/8	2	3	
SPECIAL	60	1 1/2	8	3 1/2	5C	7 3/4	7 1/4	2 1/2	4	

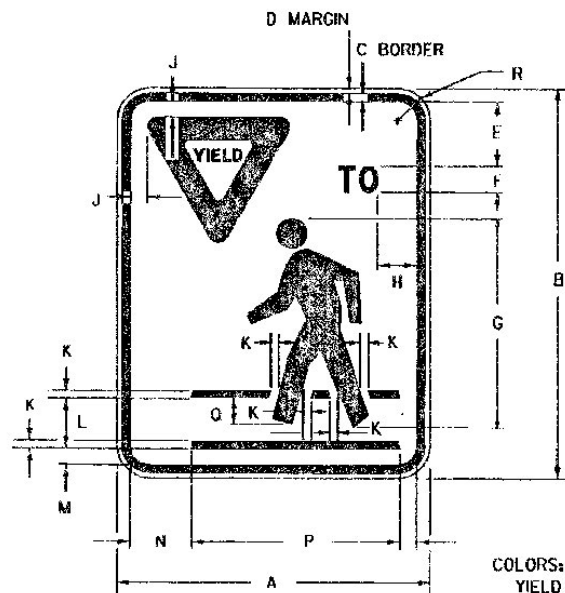


VR-004A


COLORS:
YIELD TO PEDESTRIAN SIGNS HAVE A BLACK PEDESTRIAN SYMBOL, BLACK TEXT, A BLACK BORDER AND A REFLECTORIZED RED YIELD SYMBOL ON A REFLECTORIZED WHITE BACKGROUND

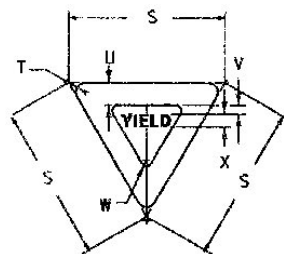

SIGN	DIMENSIONS (INCHES)										
	A	B	C	D	E	F	G	H	J	K	L
STD.	24	30	3/8	3/8	5	20	12	2 1/4	3/8	3/8	3/4
SIGN	M	N	P	Q	R	S	T	U	V	W	X
STD.	1 1/4	4 3/4	16	2	1 1/2	12	3/4	1 3/4	1/8	1/8	10

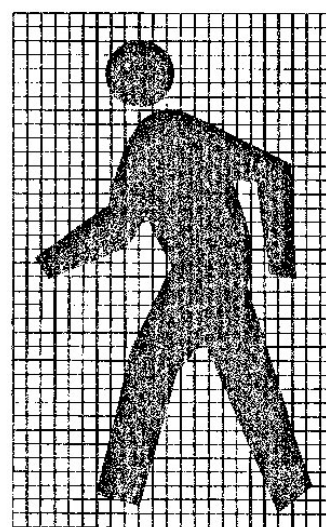


COLORS
LEGEND - RED (REFL.)
BACKGROUND - WHITE (REFL.)
VR - 020

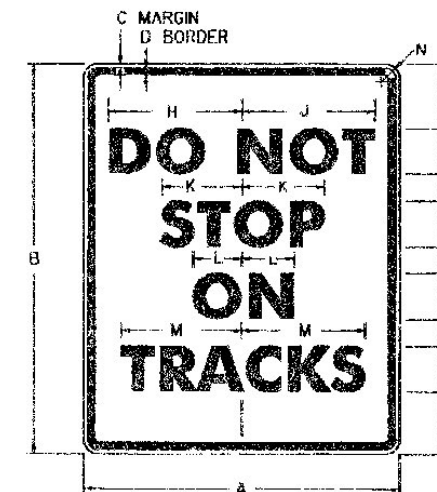

R8-8





SIGN	DIMENSIONS (INCHES)													
	A	B	C	D	E	F	G	H	J	K	L	M	N	
STD.	24	30	3/8	3/8	3 3/8	40	2 1/4	9 1/4	9 3/8	6 3/8	3 1/2	10	1 1/2	
SPECIAL	36	48	5/8	5/8	6	60	4	14	14 1/8	9 3/4	5 1/4	15	2 1/4	
SPECIAL	48	60	3/4	3/4	7 1/4	80	4 1/2	18 1/2	19 1/4	13 3/8	7	20	3	

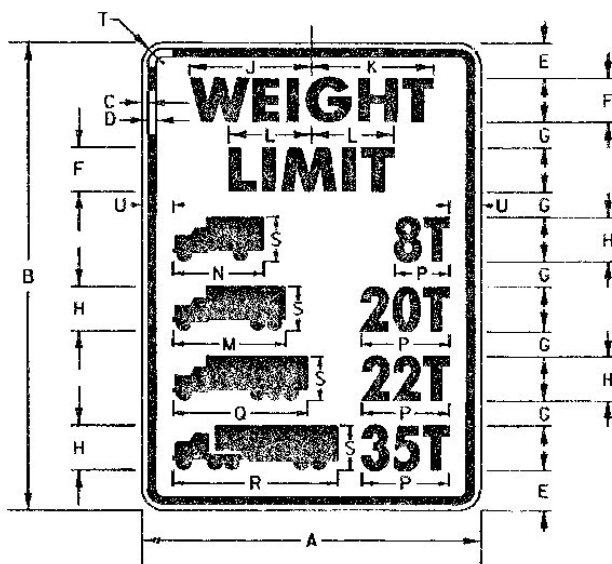

COLORS
LEGEND - BLACK (NON-REFL.)
BACKGROUND - WHITE (REFL.)

VR-015

SIGN	DIMENSIONS (INCHES)																		
	A	B	C	D	E	F	G	H	J	K	L	M	N	P	Q	R	S	T	U
MIN.	24	36	3/8	3/8	2 3/4	3E	2 1/2	3C	7 3/8	8 3/8	5 3/4	7 1/4	6	var	9 1/2	11	3	1 1/2	2 1/2
STD.	30	42	1/2	3/4	3 3/8	4E	2 1/4	4C	10 1/2	11 3/8	7 3/8	10	8	var	12	14 3/8	4	1 1/8	2 3/4
EXPWY.	36	54	3/8	3/8	5E	3 1/4	5C	13 3/8	14	9 3/8	12 1/2	10	var	15	18 3/8	5	2 1/4	3	
FWY.	48	66	3/4	3/4	6E	4 1/2	6C	15 3/4	16 3/4	11 1/2	16	12	var	18	22	6	3	5	

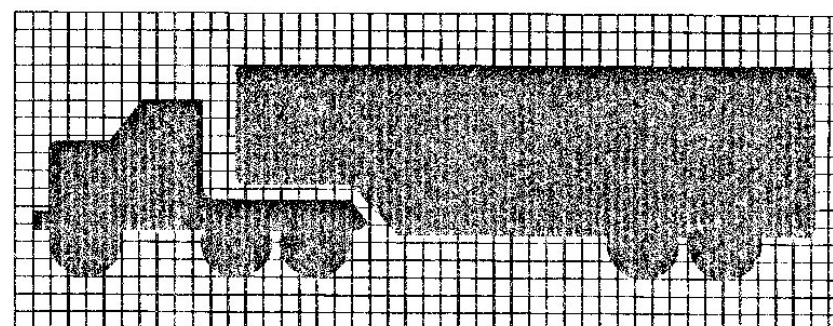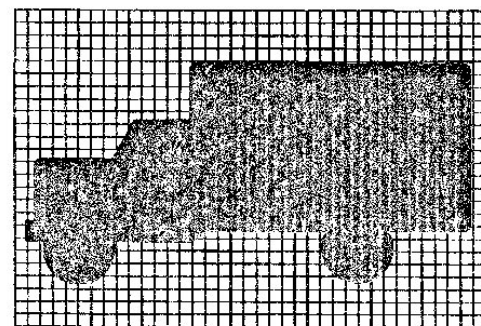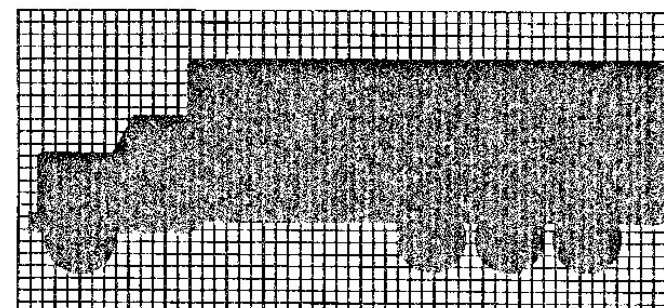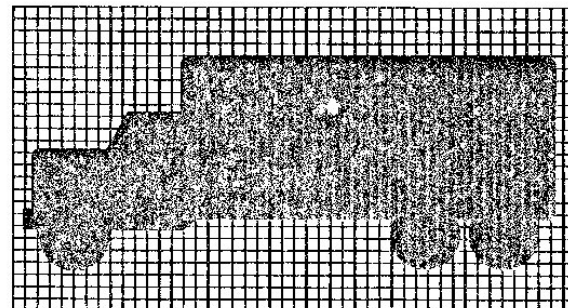

GENERAL:

1. ALL DIMENSIONS IN INCHES.

COLORS:

THE REGULATORY SIGNS SHOWN ON THIS SHEET SHALL BE AS DETAILED FOR EACH SIGN. THE COLORS SHALL CONFORM WITH THE COLORS ADOPTED BY THE AMERICAN ASSOCIATION OF STATE HIGHWAY AND TRANSPORTATION OFFICIALS AND APPROVED BY THE DEPARTMENT OF TRANSPORTATION, FEDERAL HIGHWAY ADMINISTRATION.

MATERIALS:

THE SIGN BASE MATERIALS USED FOR REGULATORY SIGNS SHOWN ON THIS SHEET MAY BE ANY OF THE FOLLOWING OF THE MINIMUM THICKNESS NOTED.

24" ∇	36" ∇	48" ∇
30" ∇	36" X 48"	60" ∇
24" X 30"	36" X 54"	
24" X 36"	48" X 60"	
30" X 42"	48" X 66"	

FLAT SHEET ALUMINUM	0.080"	0.100"	0.125"
HIGH DENSITY OVERLAID PLYWOOD	1/2"	5/8"	5/8"
GALVANIZED FLAT SHEET STEEL	16 GAGE	14 GAGE	12 GAGE

THE REFLECTIVE MATERIAL FOR GROUND MOUNTED SIGNS SHALL BE FLAT TOP WHITE REFLECTIVE SHEETING APPLIED TO THE ENTIRE BACKGROUND OF THE SIGN.

TEXT OF THE SIGNS MAY BE LETTERING FILM, SILK SCREENED OR HAND PAINTED. WHEN HAND PAINTED, POOR WORKMANSHIP SHALL BE CAUSE FOR REJECTION.

SPECIFICATIONS:

REGULATORY SIGNS SHALL MEET THE VERMONT STANDARD SPECIFICATIONS FOR 'TRAFFIC SIGNS.'

TEXT DESIGN:

LETTERS, DIGITS, ARROWS, SPACING AND TEXT DIMENSIONS SHALL CONFORM WITH THE 'STANDARD ALPHABET FOR HIGHWAY SIGNS AND PAVEMENT MARKINGS' AND DESIGNS PRESCRIBED IN THE STANDARD HIGHWAY SIGNS AS SPECIFIED IN THE MANUAL ON UNIFORM TRAFFIC CONTROL DEVICES ADOPTED BY THE U.S. DEPARTMENT OF TRANSPORTATION AND FEDERAL HIGHWAY ADMINISTRATION.

OTHER STDS.: NONE
REQUIRED

REVISIONS AND CORRECTIONS

SEPT. 20, 1995 - DATE OF ORIGINAL ISSUE

APPROVED FOR THIS PROJECT
AND/OR DESIGN IMPLEMENTATION.
FHWA FINAL APPROVAL PENDING.

APPROVED

Lynda M. O'Brien
DIRECTOR OF ENGINEERING

David A. Ben
TRAFFIC AND SAFETY ENGINEER

REGULATORY SIGN
DETAILS



STANDARD
E-146