




SIGN	DIMENSIONS (INCHES)												
	A	B	C	D	E	F	G	H	J	K	L	M	N
BIKE	18	3/8	3/8	7/16	2/16	2 5/8	5 7/8	3 3/4	1 1/8	1	5/8	2 1/2	1 1/2
MIN.	24	3/8	3/8	9 5/8	3	3 1/2	7 3/4	5	2 1/2	1 1/2	1 3/16	3 1/4	1 1/2
STD.	30	1/2	3/4	12	3 3/4	4 3/8	11 1/16	6 1/4	3	1 7/8	1	4 1/16	1 7/8
EXPWY.	36	5/8	7/8	14 3/8	4 1/2	5 1/4	11 5/8	7 1/2	3 5/8	2 1/4	1 1/4	4 7/8	2 1/4
SPECIAL	48	3/4	1 1/4	19 3/8	6	7	15 1/2	10	4 7/8	3	1 5/8	6 1/2	3

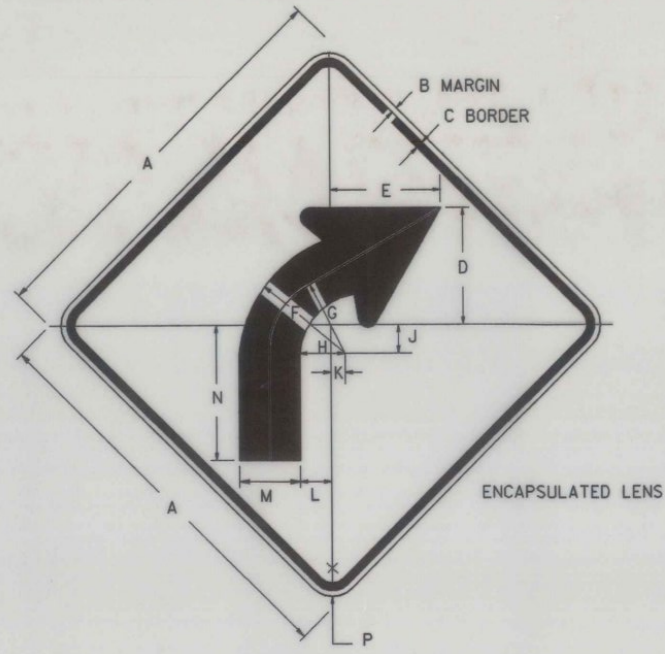


SIGN	DIMENSIONS (INCHES)													
	A	B	C	D	E	F	G	H	J	K	L	M	N	P
BIKE	18	3/8	3/8	5 3/8	5 1/2	6	4 3/4	3 3/8	1 3/4	1 1/4	2	2 5/8	6 1/4	1 1/2
MIN.	24	3/8	3/8	7 1/8	7 1/4	8	6 1/4	4 1/2	2 1/32	1 3/4	2 3/4	3 1/2	8 1/4	1 1/2
STD.	30	1/2	3/4	8 7/8	9 1/16	10	7 13/16	5 5/8	2 19/16	2 3/16	3 7/16	4 3/8	10 5/8	1 7/8
EXPWY.	36	5/8	7/8	10 5/8	10 7/8	12	9 3/8	6 3/4	3 1/2	2 5/8	4 1/8	5 1/4	12 3/8	2 1/4
FWY.	48	3/4	1 1/4	14 3/8	14 1/2	16	12 1/2	9	4 11/16	3 1/2	5 1/2	7	16 1/2	3

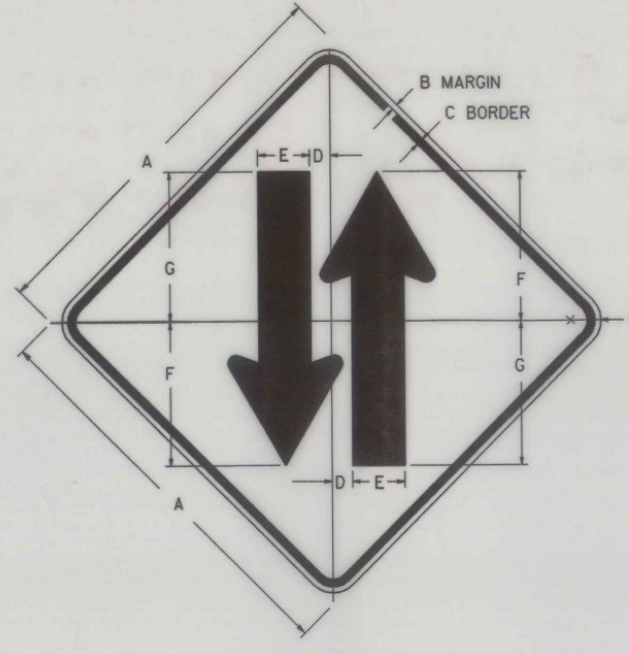


SIGN	DIMENSIONS (INCHES)							
	A	B	C	D	E	F	G	H
MIN.	24	3/8	3/8	2	3	9	8 1/2	1 1/2
STD.	30	1/2	3/4	2 1/8	3 3/4	11 1/4	10 5/8	1 7/8
EXPWY.	36	5/8	7/8	2 5/16	4 1/2	13 1/2	12 3/4	2 1/4
SPECIAL	48	3/4	1 1/4	3 3/8	6	18	17	3

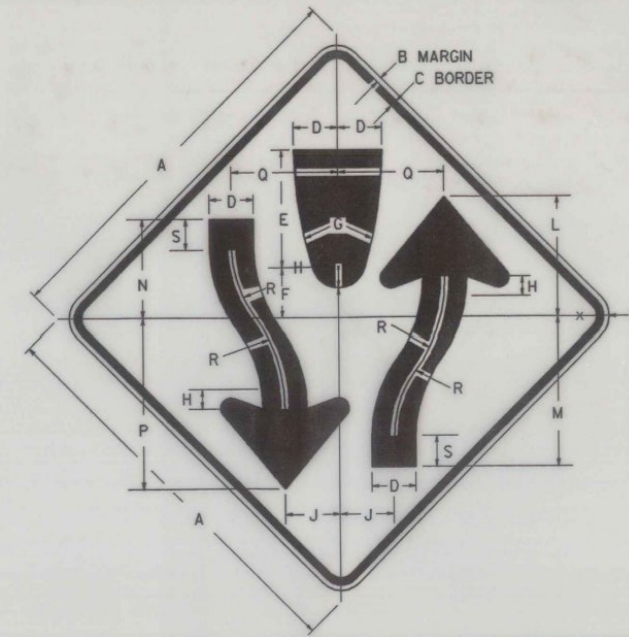


SIGN	DIMENSIONS (INCHES)																
	A	B	C	D	E	F	G	H	J	K	L	M	N	P	Q	R	S
MIN.	30	1/2	3/4	3 5/16	8 5/16	4 1/8	25	1 11/16	4 1/8	1 7/8	10	11 5/8	7 15/16	13 11/16	7 1/8	8 3/16	2 1/16
STD. & EXPWY.	36	5/8	7/8	4	10	5	30	2	5	2 1/4	12	14	9 1/2	16 1/2	9 1/2	10	2 1/2
SPECIAL	48	3/4	1 1/4	5 1/4	13 1/8	6 3/8	39 3/16	2 5/8	6 3/16	3	16	18 11/16	12 11/16	22	12 7/16	13 1/8	3 3/16

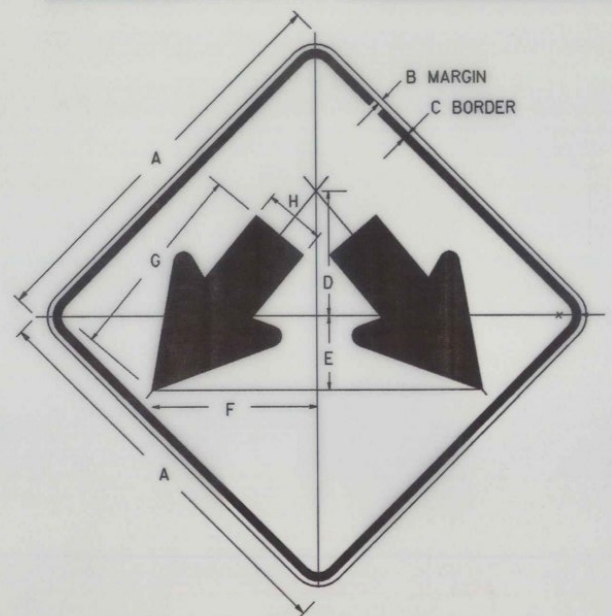


SIGN	DIMENSIONS (INCHES)									
	A	B	C	D	E	F	G	H	J	
STD. & MIN.	24	3/8	5/8	8	4 1/8	9 3/4	11 5/8	3 1/8	1 1/2	
SPECIAL	30	1/2	3/4	10	5 1/4	12 3/8	14 11/16	4	1 7/8	
SPECIAL	36	5/8	7/8	12	6 1/8	14 5/8	17 1/2	4 3/4	2 1/4	

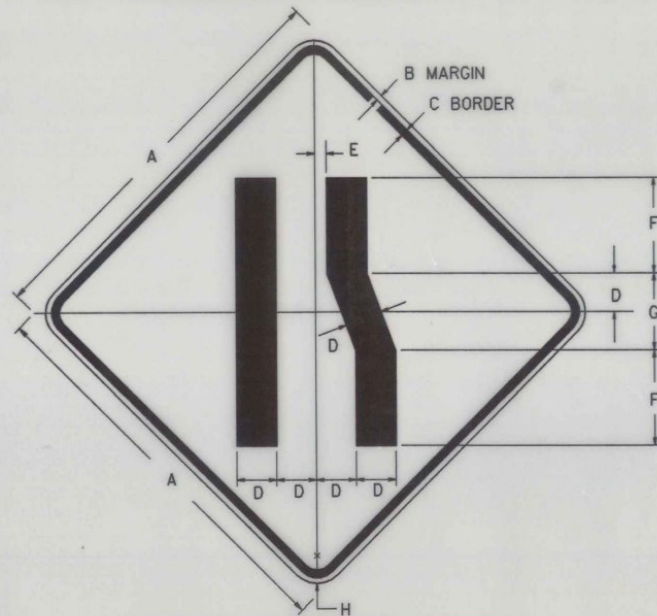

SIGN	DIMENSIONS (INCHES)							
	A	B	C	D	E	F	G	H
MIN.	30	1/2	3/4	3 3/8	13 1/16	8 7/16	6 3/4	1 7/8
STD. & EXPWY.	36	5/8	7/8	4	1	10	8	2 1/4
FWY.	48	3/4	1 1/4	5 5/8	1 3/8	13 3/16	10 5/8	3

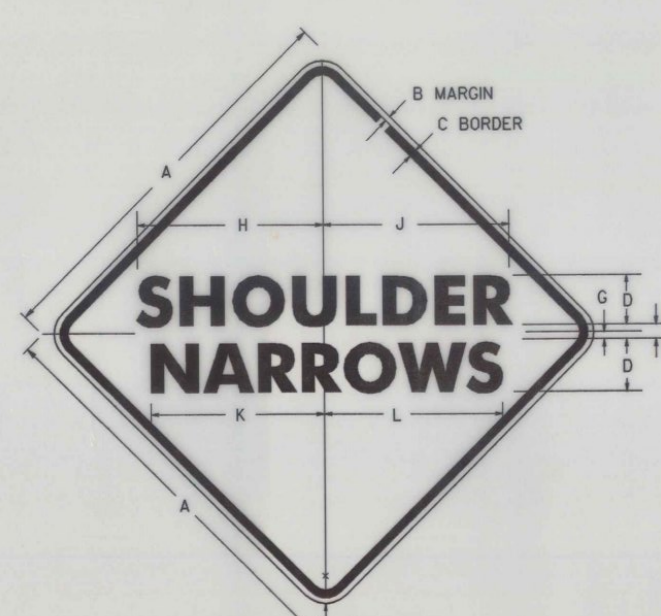

SIGN	DIMENSIONS (INCHES)												
	A	B	C	D	E	F	G	H	J	K	L	M	
MIN & STD.	36	5/8	7/8	5C	3	6D	1	13 11/16	13 1/16	17 5/8	18 1/4	2 1/4	
EXPWY.	48	3/4	1 1/4	7D	3 1/2	7D	1	23 13/16	23 3/8	21 1/2	21 3/16	3	

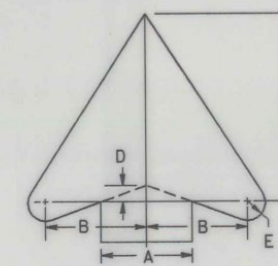

DIMENSIONS (INCHES)				
A	B	C	D	E
2 5/8	3	5 1/4	3/8	1/2
3	3 1/2	6 1/8	7/8	5/16
3 1/8	1 5/8	6 3/8	1/2	5/8
3 5/16	3 3/16	6 11/16	1/2	11/16
3 1/2	4	7 1/8	3/8	11/16
3 3/4	4 5/8	7 5/8	5/8	3/4
4	4 5/8	8 1/8	5/8	13/16
5 1/4	6	10 5/8	13/16	1 1/16
6	6 7/8	12 3/16	15/16	1 3/16
7	8	14 3/16	1 1/16	1 3/8

COLORS

ALL THE WARNING SIGNS SHOWN ON THIS SHEET SHALL HAVE BLACK TEXT AND SYMBOLS ON REFLECTORIZED YELLOW BACKGROUND EXCEPT AS OTHERWISE NOTED. THE COLORS SHALL CONFORM WITH THE COLORS ADOPTED BY THE AMERICAN ASSOCIATION OF STATE HIGHWAY AND TRANSPORTATION OFFICIALS AND APPROVED BY THE DEPARTMENT OF TRANSPORTATION, FEDERAL HIGHWAY ADMINISTRATION.

MATERIALS

THE SIGN BASE MATERIALS USED FOR THE WARNING SIGNS SHOWN ON THIS SHEET MAY BE ANY OF THE FOLLOWING, OF THE MINIMUM THICKNESS NOTED.

	18" x 18"	24" x 24"	30" x 30"	36" x 36"	48" x 48"
FLAT SHEET ALUMINUM	0.060"	0.080"	0.100"	0.125"	0.150"
HIGH DENSITY OVERLAID PLYWOOD	1/2"	1/2"	1/2"	1/2"	1/2"
GALVANIZED FLAT SHEET STEEL	18 GAGE	16 GAGE	14 GAGE	12 GAGE	12 GAGE

THE TEXT, BORDER AND SYMBOLS SHALL BE LETTERING FILM, SILK SCREENED OR HAND PAINTED. WHEN HAND PAINTED, POOR WORKMANSHIP SHALL BE CAUSE FOR REJECTION. THE REFLECTIVE MATERIAL SHALL BE REFLECTIVE SHEETING APPLIED TO THE ENTIRE BACKGROUND OF THE SIGN. ENCAPSULATED LENS REFLECTIVE SHEETING SHALL BE USED FOR THE SIGN BACKGROUND WHERE NOTED.

TEXT DESIGN

LETTERS, DIGITS, SYMBOLS, SPACINGS, AND TEXT DIMENSIONS SHALL CONFORM WITH THE STANDARD ALPHABETS AND DESIGNS PRESCRIBED IN THE MANUAL ON UNIFORM TRAFFIC CONTROL DEVICES.

SPECIFICATIONS

WARNING SIGNS SHALL MEET THE VERMONT STANDARD SPECIFICATIONS FOR "TRAFFIC SIGNS".

REVISIONS AND CORRECTIONS

APPROVED

OCT. 30, 1987
DATE
David B. Kelley
CHIEF ENGINEER
Arthur J. Goss
DIRECTOR OF PLANNING
AND PRE-CONSTRUCTION
 Gordon S. MacArthur
TRAFFIC AND SAFETY ENGINEER

WARNING SIGN
DETAIL



STANDARD
E-151