



S2-1

SIGN	DIMENSIONS (INCHES)										
	A	B	C	D	F	F	G	H	J	K	L
MIN./STD.	30	1/2	3/4	1/4	16 1/2	6	6 1/2	1 1/8	5 3/4	4	12
EXPWY.	36	5/8	7/8	1/2	19 3/4	7 1/4	7 7/8	2 1/4	6 7/8	4 3/4	14 3/8
SPECIAL	48	3/4	1 1/4	2	26 1/2	9 1/2	10 3/8	3	9 1/4	6 1/2	19 1/4

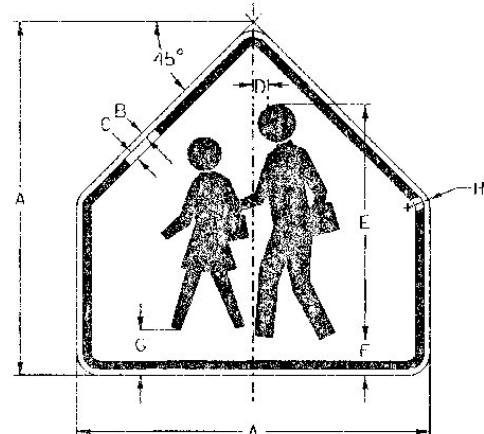




S1-1

SIGN	DIMENSIONS (INCHES)							
	A	B	C	D	F	F	G	H
MIN./STD.	30	1/2	3/4	2	20	3	3 3/4	1 7/8
EXPWY.	36	5/8	7/8	2 1/2	24	3 1/2	4 1/2	2 1/4
SPECIAL	48	3/4	1 1/4	3 1/4	32	5	6	3

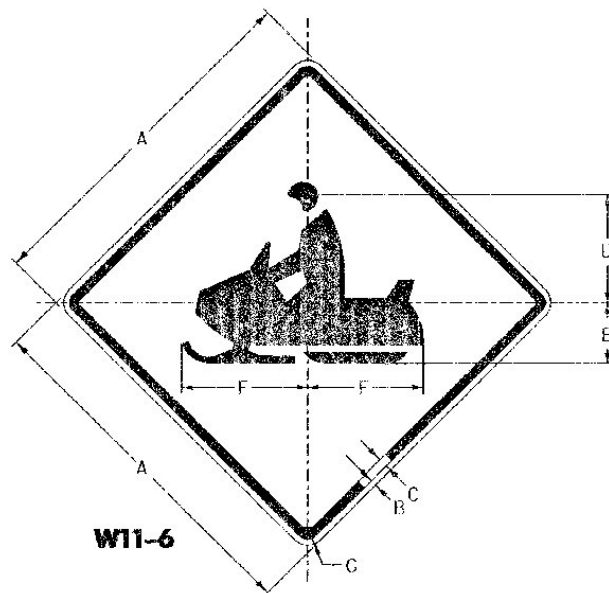


W11-6

SIGN	DIMENSIONS (INCHES)						
	A	B	C	D	E	F	G
MIN.	24	3/8	5/8	9 1/16	4 1/16	10 3/16	1 1/2
STD.	30	1/2	3/4	11 1/8	5 3/8	12 1/16	1 7/8
SPECIAL	36	5/8	7/8	14 1/8	6 3/4	15 1/4	2 1/4

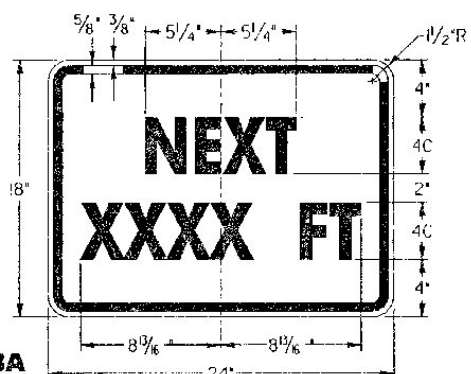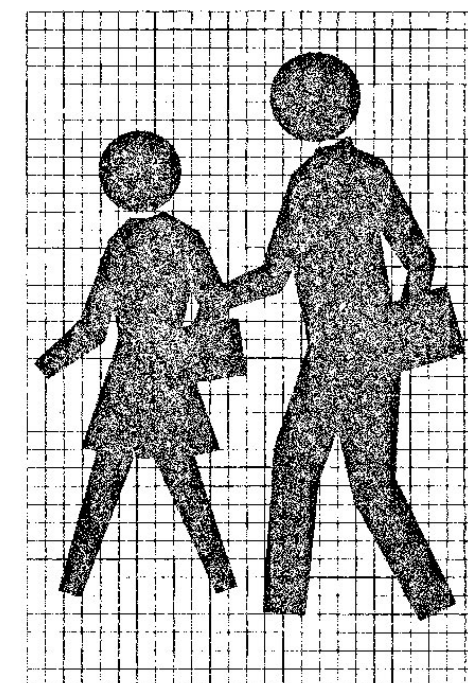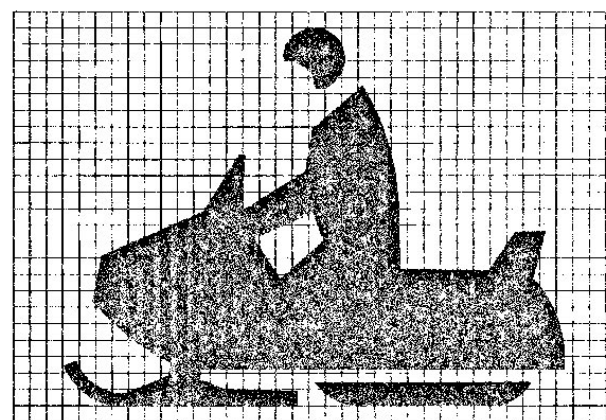


W7-3A

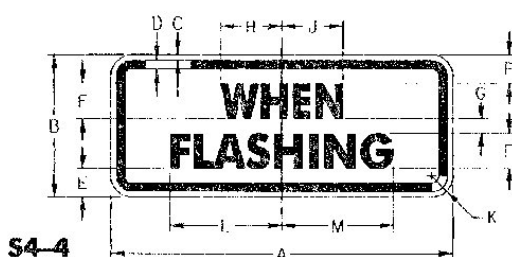


S4-4

SIGN	DIMENSIONS (INCHES)												
	A	B	C	D	E	F	G	H	J	K	L	M	
MIN./STD.	24	10	3/8	3/8	2	2 1/2	1	4 3/8	4 1/4	1 1/2	7 7/8	8 1/8	
EXPWY.	36	15	5/8	7/8	2 3/4	4	1 1/2	6 3/8	6 1/4	2 1/4	12 3/8	12 1/8	
SPECIAL	48	20	3/4	1 1/4	4	5	2	8 3/4	8 1/2	3	15 1/4	16 1/8	

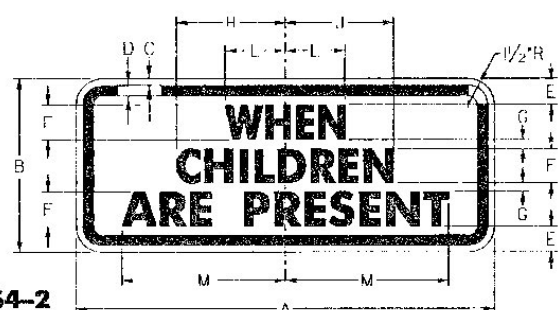


S4-2

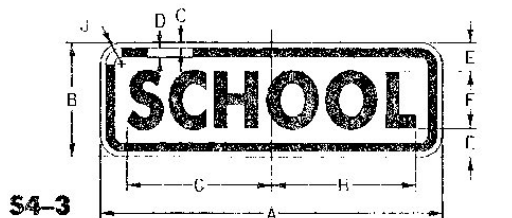

S4-3


SIGN	DIMENSIONS (INCHES)												
	A	B	C	D	E	F	G	H	J	K	L	M	
MIN./STD.	24	10	3/8	5/8	1 1/2	2	1/2	3 1/2	3 3/8	1 1/2	6 1/4	9 5/16	
EXPWY.	36	15	5/8	7/8	2 1/4	3	3/4	5 3/8	5 1/8	2 1/4	9 3/8	14	
SPECIAL	48	20	3/4	1 1/4	3	4	1	7	6 3/8	3	12 1/2	18 3/8	

SIGN	DIMENSIONS (INCHES)									
	A	B	C	D	F	F	G	H	J	
MIN./STD.	24	8	3/8	3/8	2	4	10	10 1/4	1 1/2	
EXPWY.	36	12	5/8	7/8	3	6	15	15 3/8	2 1/4	
SPECIAL	48	16	3/4	1 1/4	4	8	20	20 1/2	3	

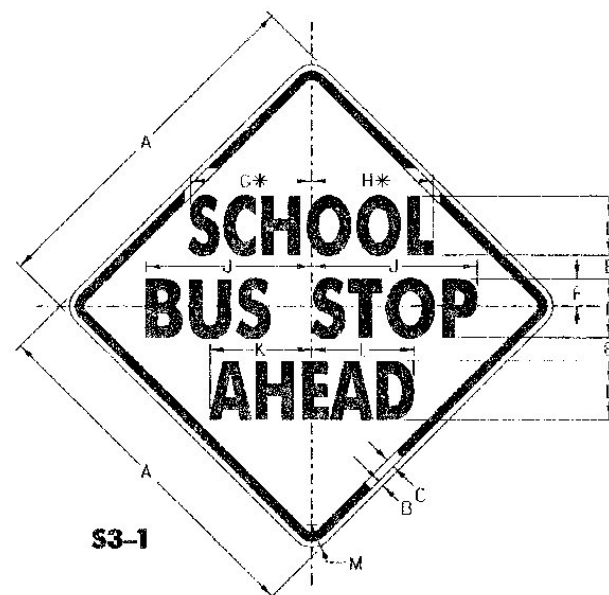


S3-1

SIGN	DIMENSIONS (INCHES)												
	A	B	C	D	E	F	G	H	J	K	L	M	
MIN./STD.	30	1/2	3/4	5	2	2 1/2	10	10 1/2	14	8 1/4	9	1 7/8	
EXPWY.	36	5/8	7/8	6	3	3	11 3/4	12 3/4	17	10	11	2 1/4	
SPECIAL	48	3/4	1 1/4	8	4	4	14 3/4	15 3/4	21	13	14	3 1/4	

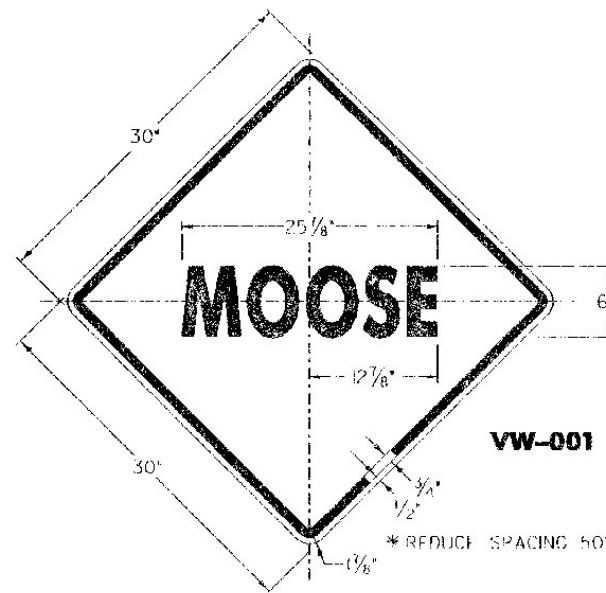

VW-001

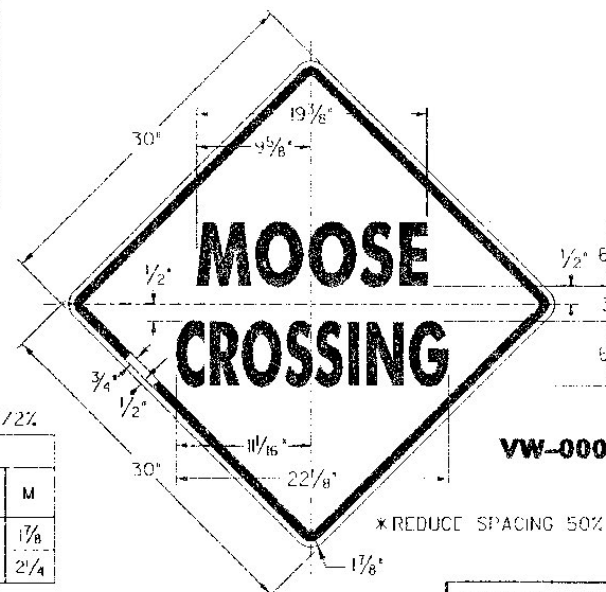

VW-000

COLORS

ALL THE WARNING SIGNS SHOWN ON THIS SHEET SHALL HAVE BLACK TEXT AND SYMBOLS ON REFLECTORIZED YELLOW BACKGROUND EXCEPT AS OTHERWISE NOTED. THE COLORS SHALL CONFORM WITH THE COLORS ADOPTED BY THE AMERICAN ASSOCIATION OF STATE HIGHWAY AND TRANSPORTATION OFFICIALS AND APPROVED BY THE DEPARTMENT OF TRANSPORTATION, FEDERAL HIGHWAY ADMINISTRATION.

MATERIALS

THE SIGN BASE MATERIALS USED FOR THE WARNING SIGNS SHOWN ON THIS SHEET MAY BE ANY OF THE FOLLOWING, OF THE MINIMUM THICKNESS NOTED.

24" X 8"			
24" X 10"			
24" X 18"	36" X 12"		
24" X 24"	36" X 15"	48" X 16"	
30" X 30"	36" X 36"	48" X 20"	

FLAT SHEET ALUMINUM 0.060" 0.100" 0.125"
 HIGH DENSITY OVERLAP PLYWOOD 1/2" 5/8" 5/8"
 GALVANIZED FLAT SHEET STEEL 16 GAUGE 14 GAUGE 12 GAUGE

THE TEXT, BORDER AND SYMBOL SHALL BE LETTERING FILM, SILK SCREENED OR HAND PAINTED. WHEN HAND PAINTED, POOR WORKMANSHIP SHALL BE CAUSE FOR REJECTION. THE REFLECTIVE MATERIAL SHALL BE REFLECTIVE SHEETING APPLIED TO THE ENTIRE BACKGROUND OF THE SIGN. ENCAPSULATED LENS REFLECTIVE SHEETING SHALL BE USED FOR THE SIGN BACKGROUND WHERE NOTED.

TEXT DESIGN

LETTERS, DIGITS, SYMBOLS, SPACINGS, AND TEXT DIMENSIONS SHALL CONFORM WITH THE STANDARD ALPHABETS AND DESIGNS PRESCRIBED IN THE MANUAL ON UNIFORM TRAFFIC CONTROL DEVICES.

SPECIFICATIONS

WARNING SIGNS SHALL MEET THE VERMONT STANDARD SPECIFICATIONS FOR "TRAFFIC SIGNS".

OTHER STDS. REQUIRED:

REVISIONS AND CORRECTIONS
 AUG. 08, 1995 - DATE OF ORIGINAL ISSUE

APPROVED

Stephen S. MacArthur
 DIRECTOR OF ENGINEERING

David A. Reed
 TRAFFIC AND SAFETY ENGINEER

APPROVED FOR THIS PROJECT
 AND/OR DESIGN IMPLEMENTATION
 FHWA FINAL APPROVAL PENDING.

WARNING SIGN
 DETAILS



STANDARD
 E-153