




PRIMARY

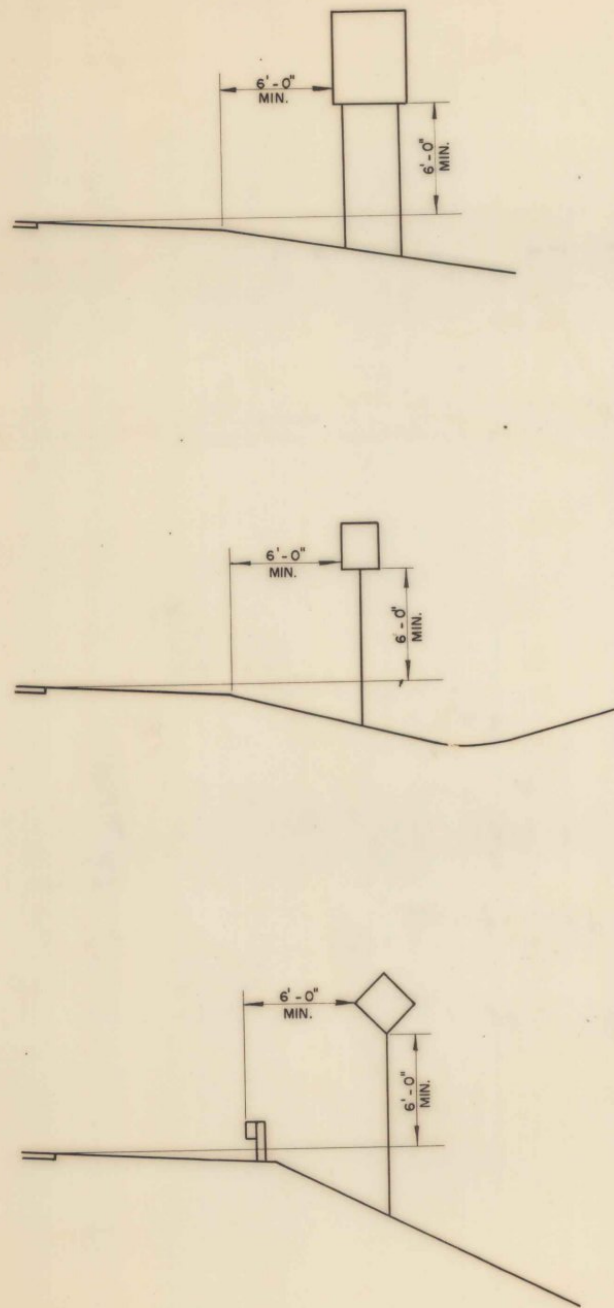

SECONDARY

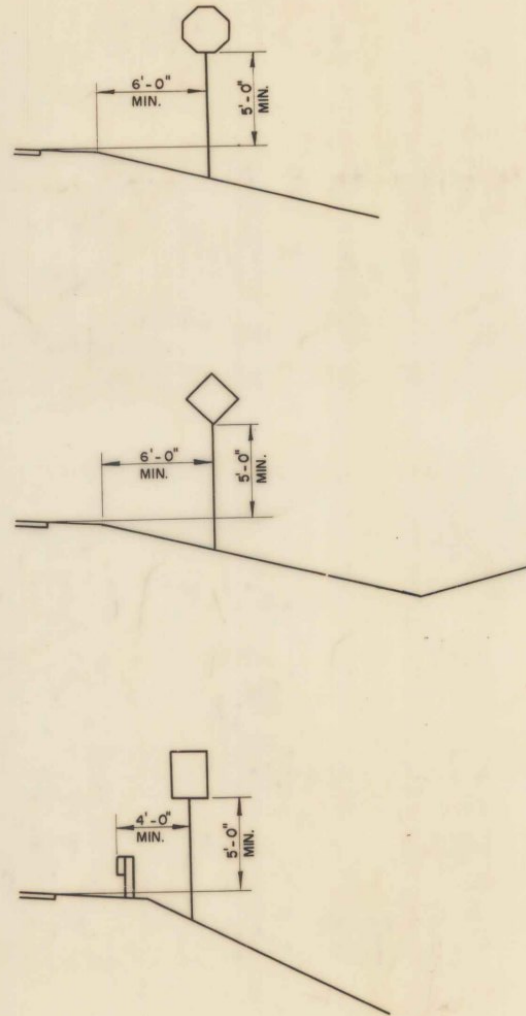

URBAN

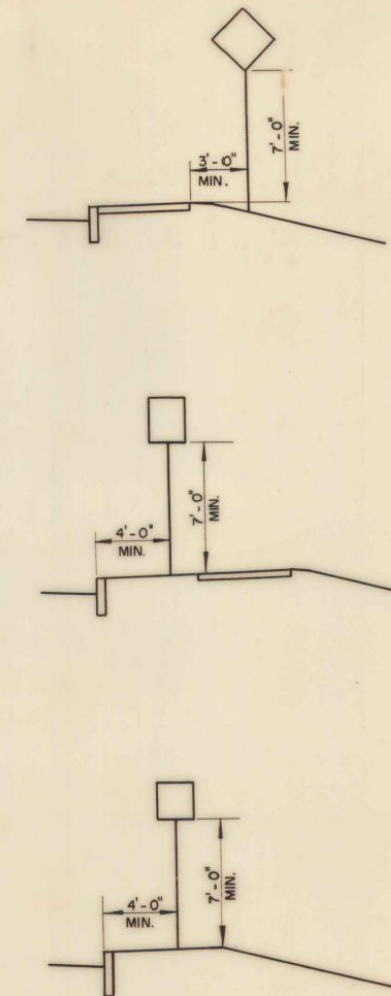

REVISIONS AND CORRECTIONS  
FEB 5, 1968... THIS SHEET AND E-25 REPLACE E-19

APPROVED  
2/6/68

*R.H. Conrad*  
CHIEF ENGINEER

*E.H. Stebbins*  
ASST. CHIEF ENGINEER

*G.M. Lane*  
HIGHWAY ENGINEER


*R.J. Frank*  
CONSTRUCTION ENGINEER

*L.W. Colburn*  
TRAFFIC ENGINEER

TRAFFIC SIGNS

STANDARD SIGN PLACEMENT

NON-EXPRESSWAY TYPE

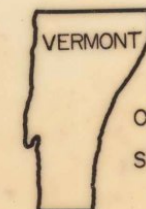

DEPARTMENT  
OF HIGHWAYS  
STANDARD

E-26