

NOTES

ALL BASES AND PULL BOXES TO BE CONCRETE MEETING THE REQUIREMENTS FOR CONCRETE CLASS B


ALL REINFORCING STEEL TO CONFORM TO THE REQUIREMENTS FOR "REINFORCING STEEL"

TEMPLATE FOR ANCHOR BOLTS, ANCHOR BOLTS, NUTS AND WASHERS TO BE OBTAINED BY CONTRACTOR FROM POLE MANUFACTURER PRIOR TO CONSTRUCTION OF BASES.

REVISIONS AND CORRECTIONS
AUG. 7, 1981 CHANGED GROUND ROD FROM 1"X10' TO 5/8"X8'

APPROVED
DATE *Dec. 29, 1971*
R. H. Crandall
CHIEF ENGINEER
E. W. Stinchney
ASST. CHIEF ENGINEER
G. M. Lane
HIGHWAY ENGINEER
TRACED: AJA

STREET LIGHTING
CONCRETE BASES AND PULL BOXES

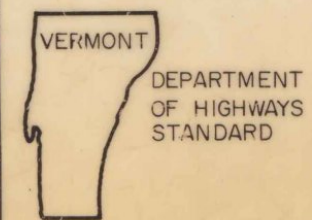

E-37