

INTERSTATE ROUTE MARKER



"INTERSTATE" LEGEND SHALL BE IN B.P.R. SERIES "C" LETTERS
STATE NAME LEGEND SHALL BE IN B.P.R. SERIES "D" LETTERS
ROUTE NUMBER SHALL BE IN B.P.R. SERIES "D" NUMERALS

SHIELD SIZE	A	B	C	D	E	F	G	H	I	J	K	L	M	N	O	P	SQ. FT.
18"	18	9	11 1/4	9 1/16	2-5/8	1-7/8	3/4	1-1/8	1-3/8	6	4-5/16	6-1/4	10 3/4	2-1/4	6-9/16	1	2.3
24"	24	12	15	3/4	2-3/8	2-1/2	1	1-1/2	1-3/8	8	5-3/4	8 1/4	14-5/8	3	8 3/4	2	4.0
36"	36	18	22 1/2	1-1/8	3-9/16	3-3/4	1-1/2	2-1/4	2-1/8	12	8-5/8	12-1/2	21 1/2	4	13-1/8	3	9.0
48"	48	24	30	1-1/2	4 3/4	5	2	3	2-3/4	16	11-1/2	16-1/2	29-1/4	6	17-1/2	4	16.0

REFLECTORIZED SILVER TEXT ON REFLECTORIZED RED AND BLUE BACKGROUNDS
TRANSPARENT BACKGROUND COLORS CONFORMING WITH A.A.S.H.O. STANDARDS TO BE REVERSE SCREENED ON SILVER REFLECTIVE SHEETING COVERING ENTIRE SIGN FACE.

U. S. ROUTE MARKER



"VERMONT" LEGEND SHALL BE IN B.P.R. SERIES "D" LETTERS
"U.S." LEGEND SHALL BE IN B.P.R. SERIES "D" LETTERS
ROUTE NUMBER SHALL BE IN B.P.R. SERIES "D" NUMERALS

SHIELD SIZE	A	B	C	D	E	F	G	H	I	J	K	L	M	N	O	SQ. FT.
18"	18	9	4	4-1/8	12-1/2	3	1-7/8	3/4	1/2	1-1/8	6	4	2	14	1/4	2.3
24"	24	12	5-5/16	5-1/2	16-9/16	4	2-1/2	1	5/8	1-1/2	8	5-1/4	2	20	3/8	4.0
36"	36	18	8	8-1/4	25	6	3-3/4	1-1/2	1	2-1/4	12	8	3	30	5/8	9.0

BLACK PAINTED OR SCREENED TEXT ON REFLECTORIZED SILVER BACKGROUND.

STATE ROUTE MARKER




"VERMONT" LEGEND SHALL BE IN B.P.R. SERIES "D" LETTERS
ROUTE NUMBER SHALL BE IN B.P.R. SERIES "D" NUMERALS

SHIELD SIZE	A	B	C	D	E	F	G	H	I	J	K	L	M	N	SQ. FT.
15 X 13-1/2	15	7-1/2	13-1/2	1-7/8	1-1/2	6	2-1/4	1-1/8	1-3/4	10	1-3/4	1/2	1/4	1.4	
20 X 18	20	10	18	2-1/2	2	8	3	1-1/2	2	14	2	5/8	3/8	2.5	
30 X 27	30	15	27	3-3/4	3	12	4-1/2	2-1/4	2-1/2	22	1-1/2	3/4	5/8	5.6	

BLACK PAINTED OR SCREENED TEXT ON REFLECTORIZED SILVER BACKGROUND.


LETTERS AND NUMERALS SHALL CONFORM WITH BUREAU OF PUBLIC ROADS STANDARD ALPHABETS.

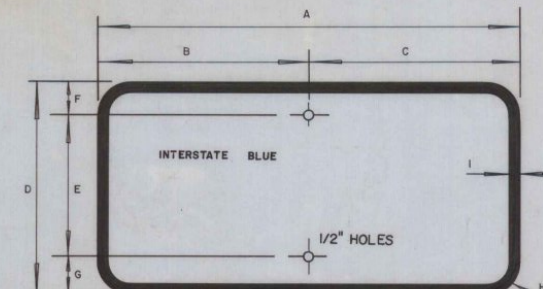

SIZE	A	B	C	D	E	F	G	H	I	LETTERS	SQ. FT.
18 X 9	18	9	9	9	6	1-1/2	1-1/2	1-1/2	3/8"	4" SERIES D	1.1
24 X 12	24	12	12	12	8	2	2	1-1/2	1/2"	6" SERIES C	2.0


CARDINAL DIRECTION MARKER AND JUNCTION MARKER TO BE USED WITH 24" AND 36" INTERSTATE ROUTE MARKERS.

REFLECTORIZED SILVER TEXT ON REFLECTORIZED BLUE BACKGROUND. BACKGROUND COLOR TO BE REVERSE SCREENED ON SILVER REFLECTIVE SHEETING THAT COVERS THE ENTIRE SIGN FACE.

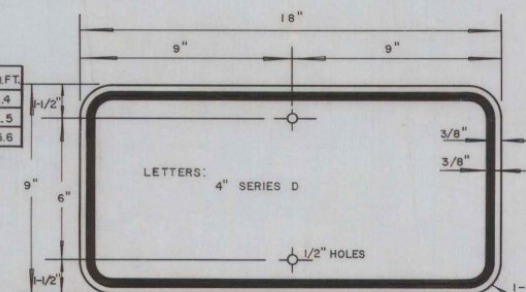

CARDINAL DIRECTION MARKER AND JUNCTION MARKER TO BE USED WITH 24" U.S. ROUTE MARKERS AND 20" X 18" STATE ROUTE MARKERS.


BLACK PAINTED OR SCREENED TEXT ON REFLECTORIZED SILVER BACKGROUND. (USE ALSO FOR WORD "TO" IN A TRAIL BLAZER ASSEMBLY WITH AN INTERSTATE ROUTE MARKER. LETTERS: 6" SERIES D.)

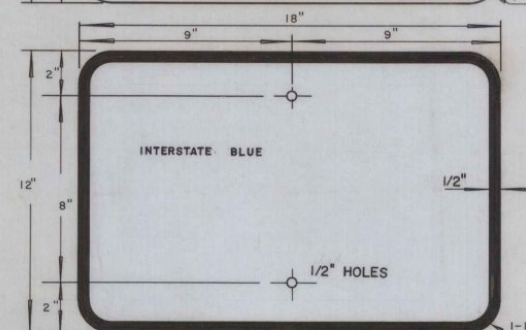

DIRECTION MARKER TO BE USED WITH 24" INTERSTATE ROUTE MARKERS.

REFLECTORIZED SILVER TEXT ON REFLECTORIZED BLUE BACKGROUND. BACKGROUND COLOR TO BE REVERSE SCREENED ON SILVER REFLECTIVE SHEETING THAT COVERS THE ENTIRE SIGN FACE.



FOR DESIGN OF DIRECTIONAL ARROW, SEE BELOW

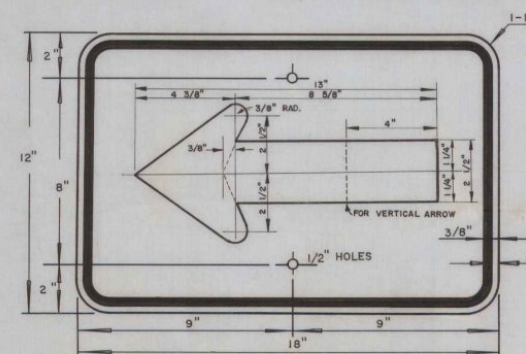

DIRECTION MARKER TO BE USED WITH 24" U.S. ROUTE MARKERS AND 20" X 18" STATE ROUTE MARKERS.

BLACK PAINTED OR SCREENED TEXT ON REFLECTORIZED SILVER BACKGROUND.

DETAILS OF WELDED WROUGHT IRON FRAMES FOR ROUTE MARKER ASSEMBLIES

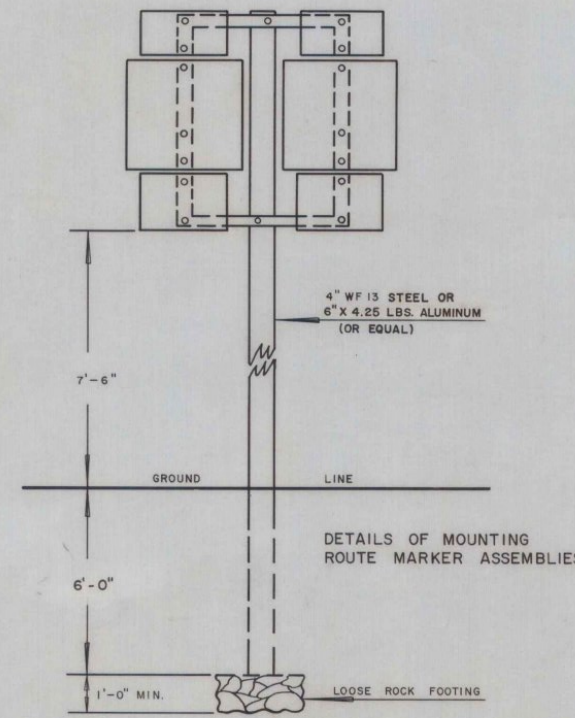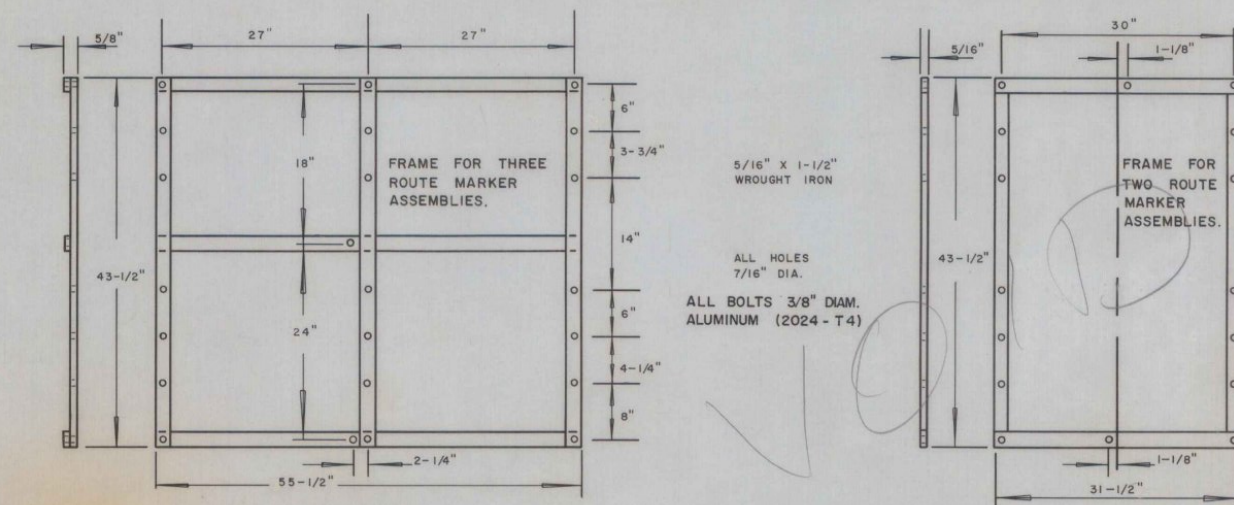

REVISIONS AND CORRECTIONS
MAR. 25, 1959 ADDITION OF SIGN AREAS.
JUNE 3, 1959 NOTE ON LETTERS AND NUMERALS ADDED
AUG. 29, 1961 SQ. FT. OF SHIELD SIZE 20 X 18 CHANGED.

APPROVED DATE NOV. 24, 1958
H. E. Saugust
CHIEF ENGINEER
G. M. Lane
HIGHWAY ENGINEER
J. J. Coates
CONSTRUCTION ENGINEER
DRAWN: F.P.
TRACED: GUS AJA

TRAFFIC SIGNS
ROUTE MARKERS
AND AUXILIARY MARKERS
INTERSTATE PROJECTS

VERMONT DEPARTMENT OF HIGHWAYS STANDARD
E-4