

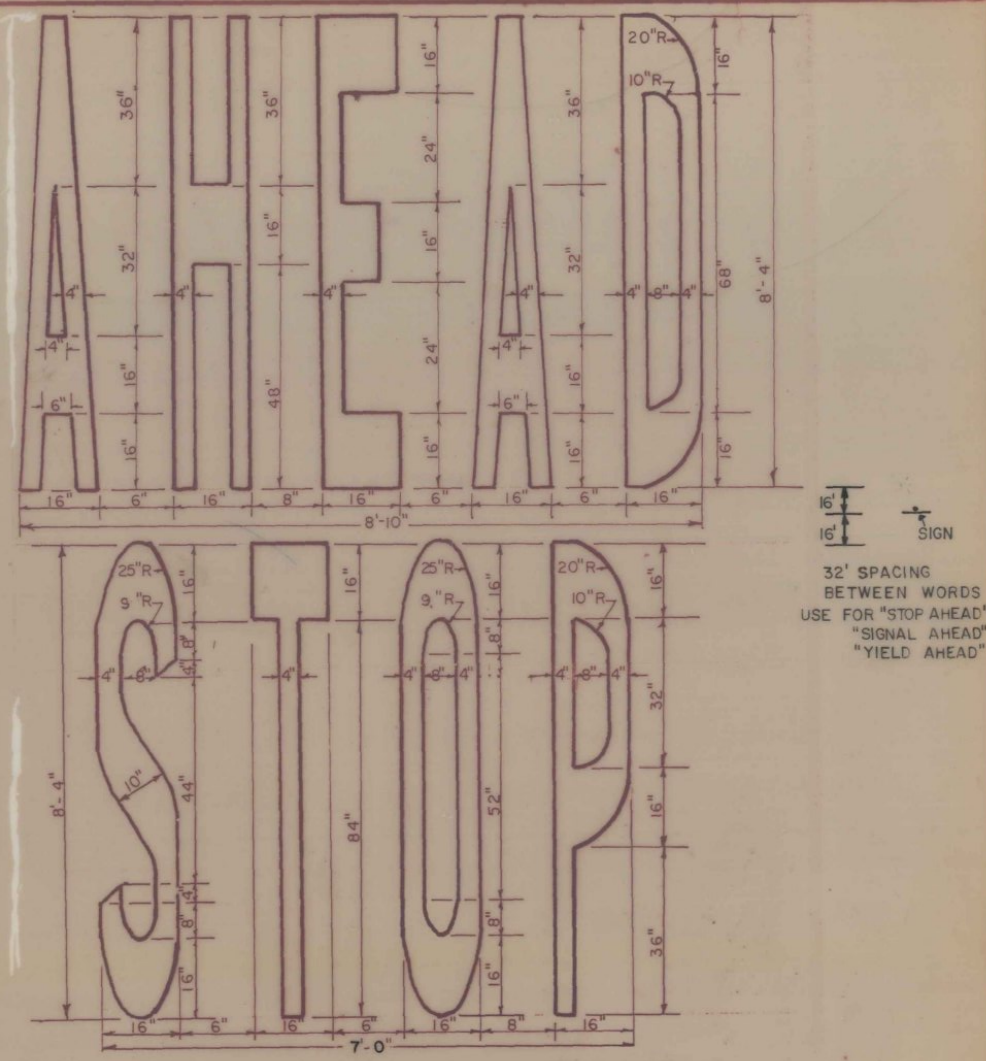
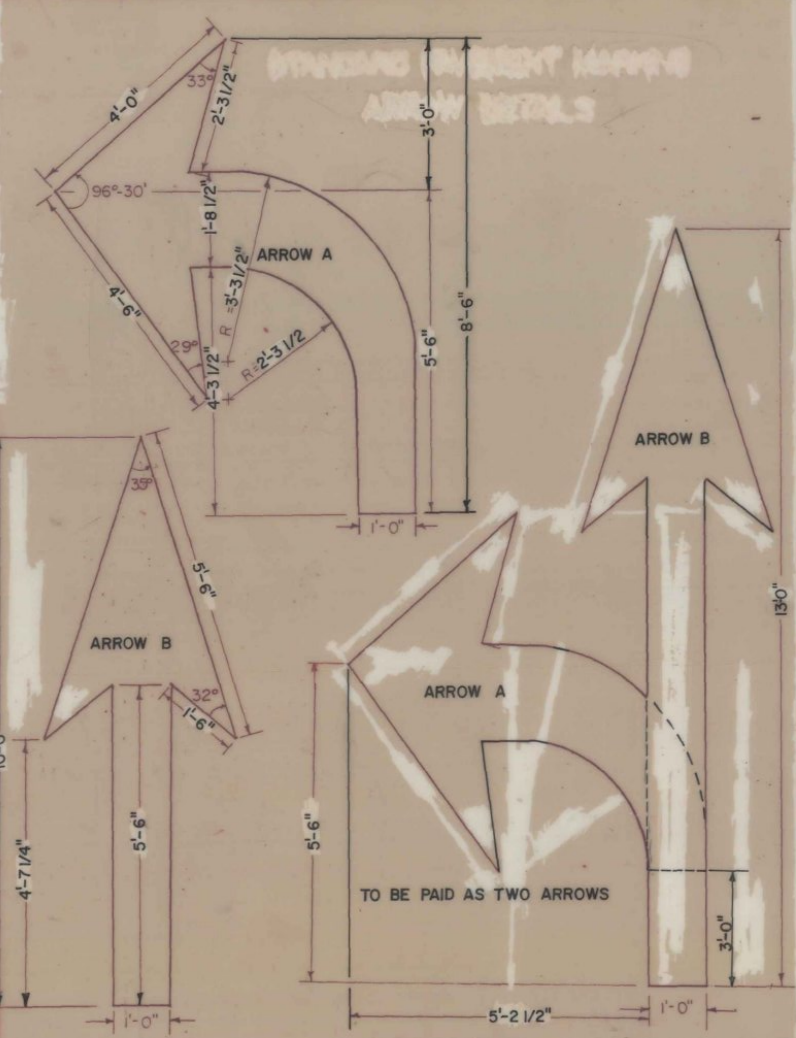
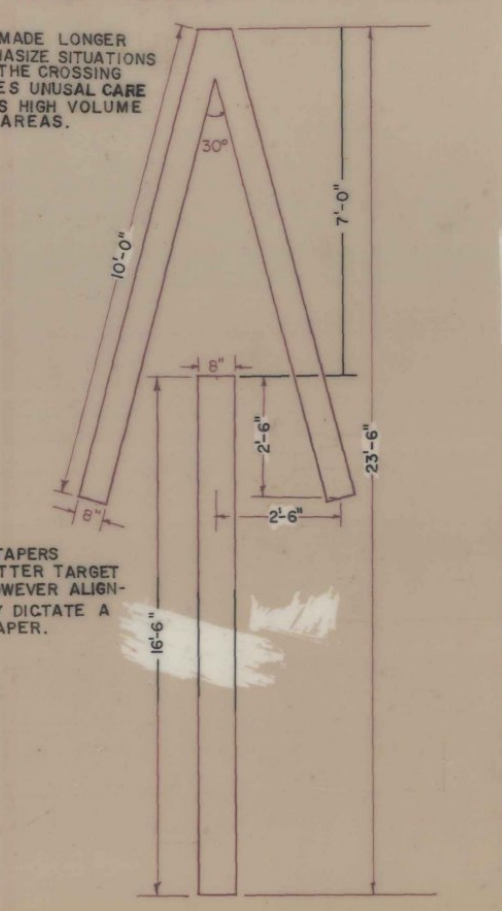
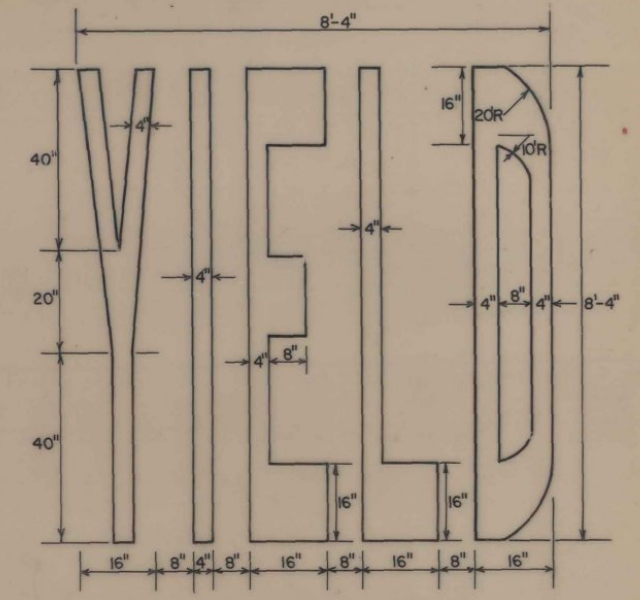
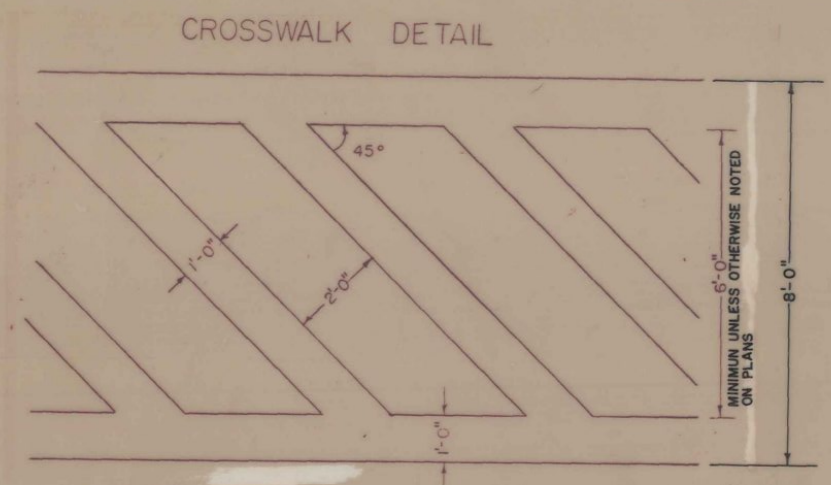


RAMP PAVEMENT ARROW DETAIL

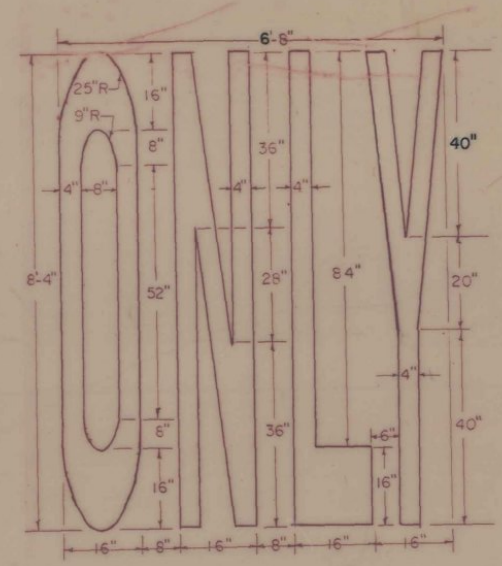

TRANSVERSE LINES SHALL CONSIST OF 8" WHITE LINES SPACED 5'-0" C-C AND SET AT 45° TO MAIN LINE EDGE LINES. THESE MARKINGS SHALL BE USED TO INCREASE VISIBILITY DUE TO DIFFICULT VERTICAL OR HORIZONTAL ALIGNMENT.

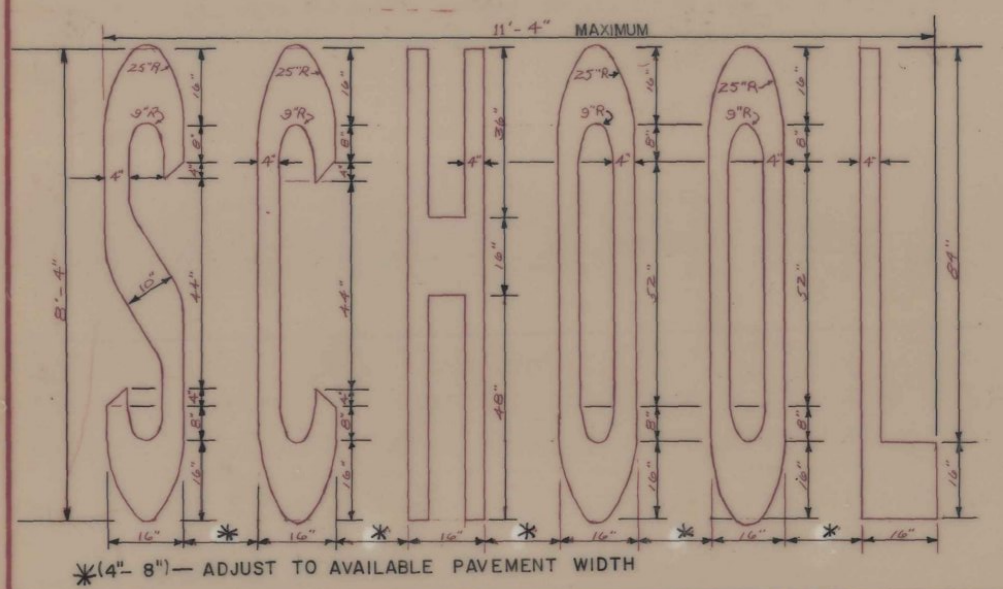

ARROWS AND WORD MARKINGS THAT CONFORM TO THE DIMENSIONS SHOWN ON THIS SHEET OR AS DETAILED IN THE BOOKLET ENTITLED 'THE STANDARD PAVEMENT MARKING ALPHABET AND SYMBOLS, 1977' PREPARED BY THE FEDERAL HIGHWAY ADMINISTRATION WILL BE ACCEPTABLE.

REVISIONS AND CORRECTIONS  
 MAR 16, 1982 YIELD ADDED.  
 SEPT. 20, 1985 REVISED GORE MARKINGS & "SCHOOL" SPACING

APPROVED: S. J. Page AUGUST 4, 1981  
 DATE  
 DIRECTOR OF ENGINEERING AND CONSTRUCTION  
Chief of Design  
 CHIEF OF DESIGN  
Transportation Design Engineer  
 TRANSPORTATION DESIGN ENGINEER

PAVEMENT MARKING DETAILS



STANDARD  
 E-50