

DETAILS OF PULL BOX FOR LIGHTING SYSTEM TYPE "A"

DETAILS OF PULL BOX FOR LIGHTING SYSTEM TYPE "B"

NOTES

ALL BASES AND PULL BOXES TO BE CONCRETE MEETING THE REQUIREMENTS FOR CONCRETE CLASS B ITEM 401-B.

ALL REINFORCING STEEL TO CONFORM TO THE REQUIREMENTS FOR "REINFORCING STEEL", ITEM 402.

TEMPLATE FOR ANCHOR BOLTS, ANCHOR BOLTS, NUTS AND WASHERS TO BE OBTAINED BY CONTRACTOR FROM POLE MANUFACTURER PRIOR TO CONSTRUCTION OF BASES.

REVISIONS AND CORRECTIONS


FEB. 20, 1968 - GROUNDING ADDED
 JAN. 21, 1971 - REDESIGN OF CONCRETE BASES FOR STREET LIGHTING AND GROUNDING.

APPROVED
 2/28/67
 DATE

R.H. Crowl
 CHIEF ENGINEER
E.W. Stinchey
 ASST. CHIEF ENGINEER
A. Lusk
 CONSTRUCTION ENGINEER
W. Ve Colburn
 TRAFFIC ENGINEER

TRACED: AJA

STREET LIGHTING
 CONCRETE BASES AND PULL BOXES

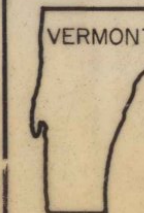

VERMONT
 DEPARTMENT
 OF HIGHWAYS
 STANDARD

E-51