



W1-3R

SIGN	DIMENSIONS (mm)												
	A	B	C	D	E	F	G	H	J	K	L	M	
STD. & MIN.	900	15	20	435	105	130	30	90	110	310	40	55	
SPECIAL	1200	20	30	580	140	175	40	120	150	415	55	75	

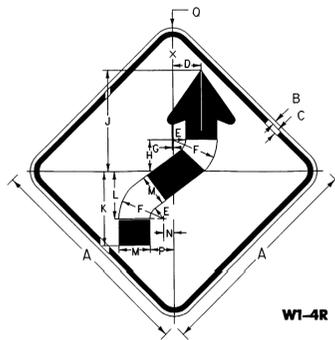


W1-4R

SIGN	DIMENSIONS (mm)														
	A	B	C	D	E	F	G	H	J	K	L	M	N	P	O
STD. & MIN.	900	15	20	116	55	185	4	130	420	310	195	130	45	100	55
SPECIAL	1200	20	30	157	75	250	5.5	175	560	410	260	175	55	130	75

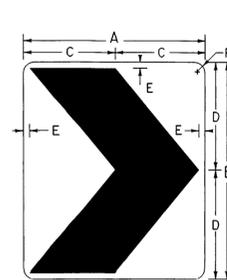

W1-8

SIGN	DIMENSIONS (mm)					
	A	B	C	D	E	F
STD.	450	600	225	300	20	35
SPECIAL	600	750	300	375	20	35
EXPWY.	750	900	375	450	25	45
FRWY.	900	1200	450	600	30	55

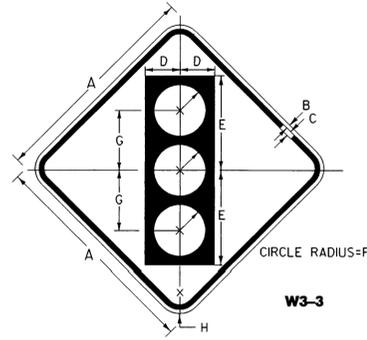


W3-3


SIGN	DIMENSIONS (mm)							
	A	B	C	D	E	F	G	H
STD. & MIN.	900	15	20	145	395	105	250	55
SPECIAL	1200	20	30	190	500	125	315	75

**COLORS**


TOP CIRCLE RED (REFL)  
MIDDLE CIRCLE YELLOW (REFL)  
BOTTOM CIRCLE GREEN (REFL)  
SYMBOL & LEGEND - BLACK (NON-REFL)  
BACKGROUND - ORANGE (REFL)

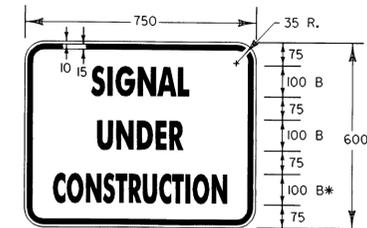

\* REDUCE SPACING 50%

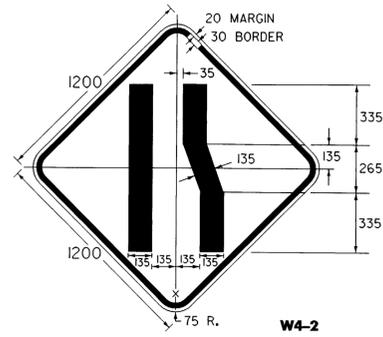

W4-2

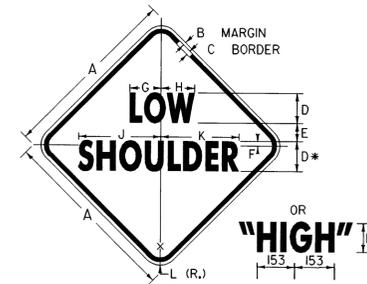


W8-9


SIGN	DIMENSIONS (INCHES)										
	A	B	C	D	E	F	G	H	J	K	L
STD.	750	10	20	125C	75	20	131	143	348	331	45
FWY.	1200	20	30	200C	125	30	210	229	556	532	75

**NOTES**


SEE STANDARD SHEET E-100M FOR NOTES AND TEXT DETAILS.  
COLORS FOR SIGNS SHOWN ON THIS SHEET SHALL BE BLACK TEXT, BORDER AND SYMBOLS ON A REFLECTORIZED TYPE IIB OR TYPE III ORANGE BACKGROUND, UNLESS OTHERWISE NOTED.  
SIGNS USED ONLY FOR DAYTIME MAINTENANCE OPERATIONS DO NOT NEED TO BE REFLECTORIZED; HOWEVER, THESE SIGNS SHALL BE LABELED "DAYTIME USE ONLY" ON THE BACK OF THE SIGN PANEL WITH 75-mm SERIES C LETTERS.

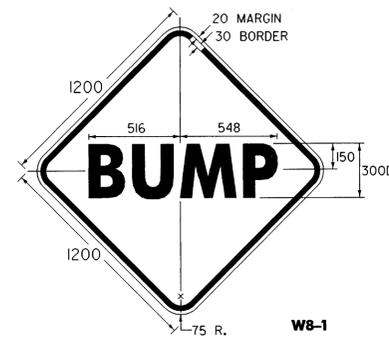


W8-1

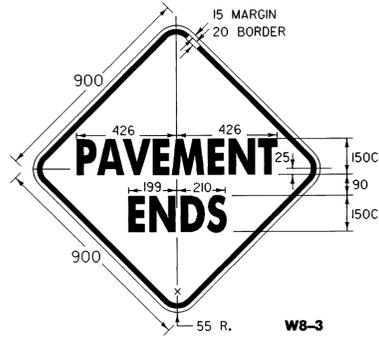


W8-3

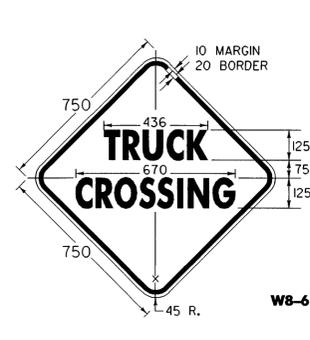


W8-6

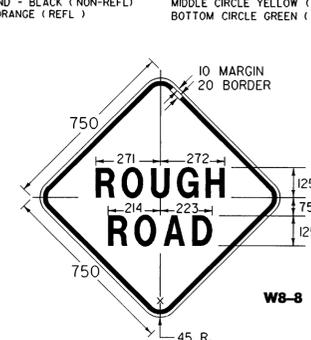


W8-8

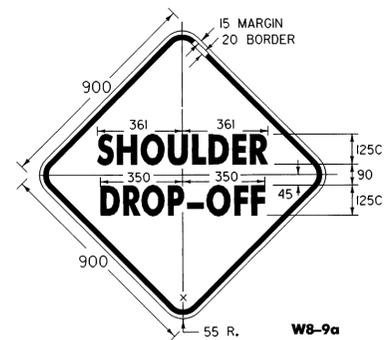


W8-9a

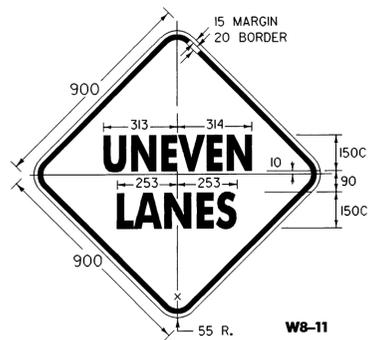

W8-11

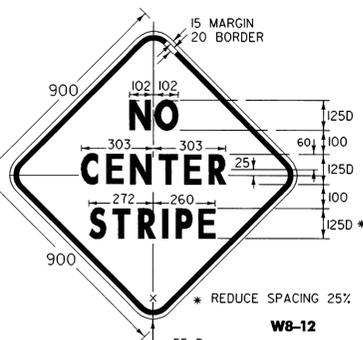

W8-12

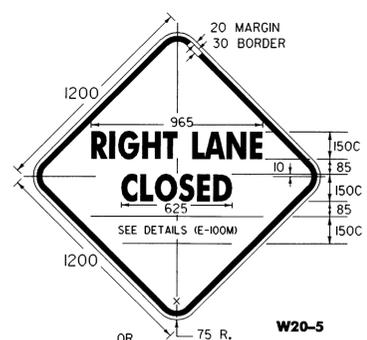

W20-5

**OTHER STDS. E-100M REQUIRED:**

NOTE: ALL DIMENSIONS ARE IN MILLIMETERS (mm) EXCEPT WHERE NOTED.

**REVISIONS AND CORRECTIONS**

JUNE 13, 1997 - ORIGINAL APPROVAL DATE  
May 30, 2003 - Superseded

**APPROVED**

*[Signature]*  
DIRECTOR OF ENGINEERING  
*[Signature]*  
DIRECTOR OF CONSTRUCTION AND MAINTENANCE

**CONSTRUCTION SIGN DETAILS**



**Metric STANDARD E-101M**