



W1-3R

SIGN	DIMENSIONS (mm)												
	A	B	C	D	E	F	G	H	J	K	L	M	
STD. & MIN.	900	15	20	435	105	130	30	90	110	310	40	55	
SPECIAL	1200	20	30	580	140	175	40	120	150	415	55	75	

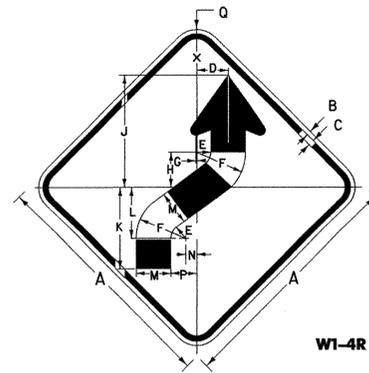


W1-4R

SIGN	DIMENSIONS (mm)															
	A	B	C	D	E	F	G	H	J	K	L	M	N	P	Q	
STD. & MIN.	900	15	20	116	55	185	4	130	420	310	195	130	45	100	55	
SPECIAL	1200	20	30	157	75	250	5.5	175	560	410	260	175	55	130	75	

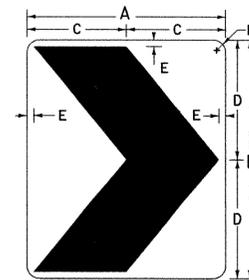

W1-8

SIGN	DIMENSIONS (mm)					
	A	B	C	D	E	F
STD.	450	600	225	300	20	35
SPECIAL	600	750	300	375	20	35
EXPWY.	750	900	375	450	25	45
FRWY.	900	1200	450	600	30	55

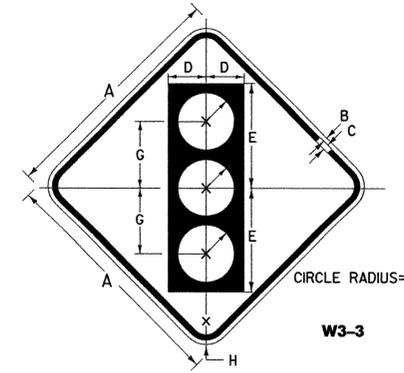


W3-3


SIGN	DIMENSIONS (mm)							
	A	B	C	D	E	F	G	H
STD. & MIN.	900	15	20	145	395	105	250	55
SPECIAL	1200	20	30	190	500	125	315	75

COLORS


SYMBOL & LEGEND - BLACK (NON-REFL)
BACKGROUND - ORANGE (REFL)
TOP CIRCLE - RED (REFL)
MIDDLE CIRCLE - YELLOW (REFL)
BOTTOM CIRCLE - GREEN (REFL)

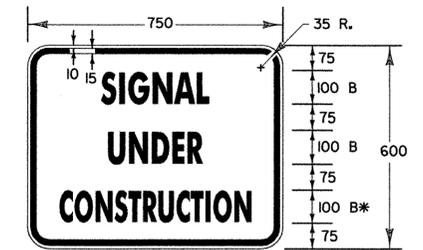


* REDUCE SPACING 50%

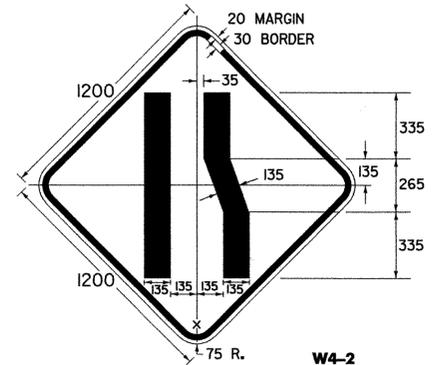


W4-2

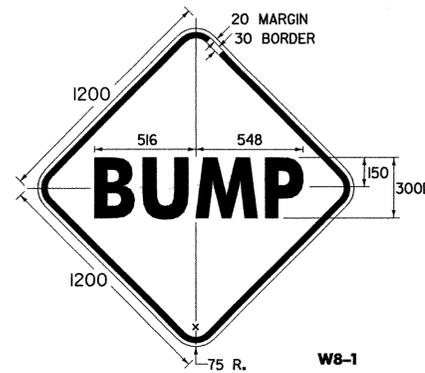


W8-1

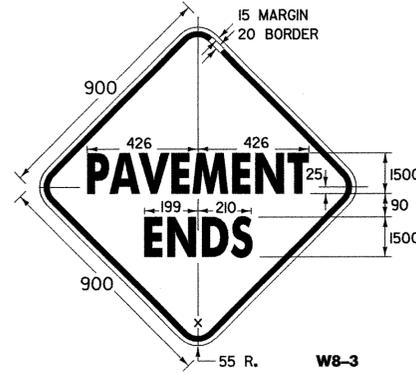


W8-3

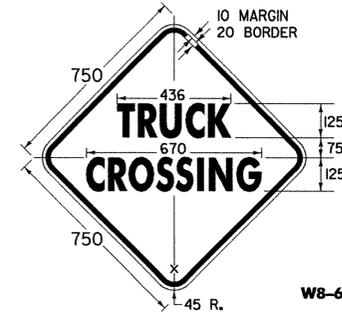


W8-6

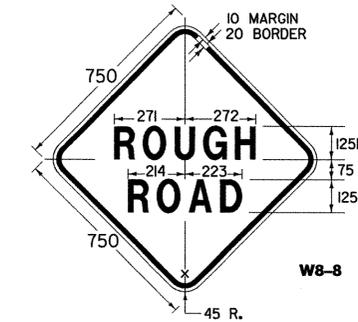


W8-8

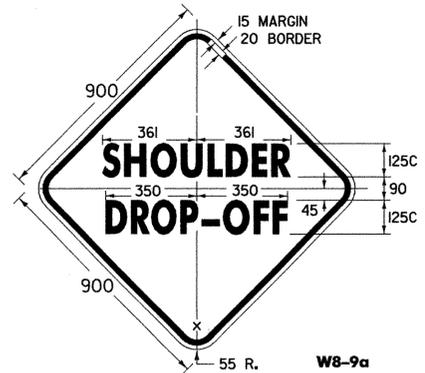


W8-9a

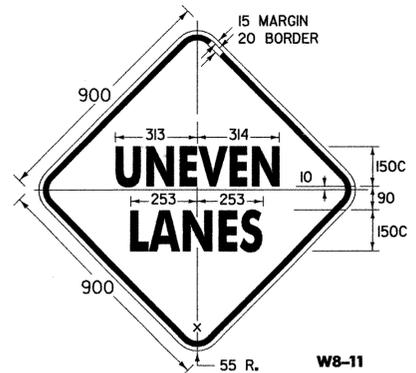


W8-11

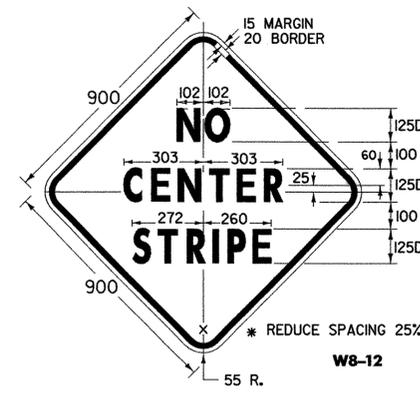

W8-12

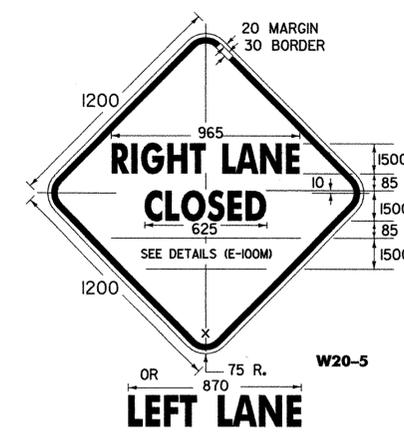

W20-5

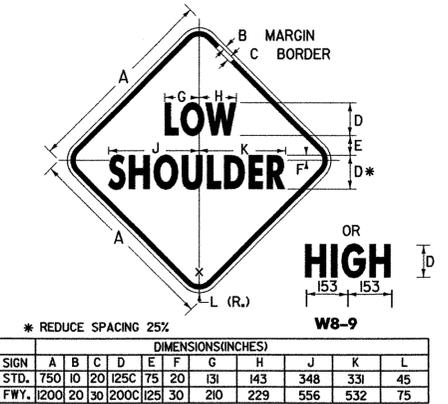

W8-9

* REDUCE SPACING 25%

SIGN	DIMENSIONS (INCHES)										
	A	B	C	D	E	F	G	H	J	K	L
STD.	750	10	20	125C	75	20	131	143	348	331	45
FWY.	1200	20	30	200C	125	30	210	229	556	532	75

NOTES

SEE STANDARD SHEET E-100M FOR NOTES AND TEXT DETAILS.
COLORS FOR SIGNS SHOWN ON THIS SHEET SHALL BE BLACK TEXT, BORDER AND SYMBOLS SHALL BE ASTM TYPE III OR TYPE VI RETROREFLECTORIZED ORANGE BACKGROUND, UNLESS OTHERWISE NOTED


OTHER STDS. E-100M REQUIRED:

NOTE: ALL DIMENSIONS ARE IN MILLIMETERS (mm) EXCEPT WHERE NOTED.

REVISIONS AND CORRECTIONS
JUNE 13, 1997 - ORIGINAL APPROVAL DATE
MAY 30, 2003 - CHANGED REFLECTIVE SHEETING TO ASTM TYPE III OR TYPE VI

APPROVED
[Signature]
DIRECTOR OF PROGRAM DEVELOPMENT
[Signature]
TRAFFIC OPERATIONS ENGINEER
[Signature]
FEDERAL HIGHWAY ADMINISTRATION

CONSTRUCTION SIGN
DETAILS

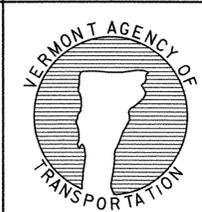

Metric
STANDARD
E-101M