

TEXT	SERIES	DIMENSIONS (*)
ADDISON	C	596
ALBANY	C	544
ALBURG	C	536
ANDOVER	C	632
ARLINGTON	B	626
ATHENS	C	517
AVERILL	C	559
BAKERSFIELD	B	700 (24)
BARNARD	C	641
BARNET	C	524
BARRE CITY	B	700 (8)
BARRE TOWN	B	700 (50)
BARTON	C	534
BELVIDERE	C	700 (20)
BENNINGTON	B	695
BENSON	C	536
BERKSHIRE	B	624
BERLIN	C	476
BETHEL	C	504
BLOOMFIELD	B	685
BOLTON	C	515
BRADFORD	C	700 (19)
BRAINTREE	C	700 (27)
BRANDON	C	641
BRATTLEBORO	B	700 (38)
BRIDGEWATER	B	700 (31)
BRIDPORT	C	677
BRIGHTON	C	677
BRISTOL	C	576
BROOKFIELD	B	680
BROWNINGTON	B	700 (45)
BRUNSWICK	B	652
BURKE	C	442
BUELS GORE	B	700 (16)
BURLINGTON	B	695
CABOT	C	431
CALAIS	C	468
CAMBRIDGE	C	635
CANAAN	C	528
CASTLETON	B	625
CAVENDISH	B	613
CHARLESTON	B	700 (11)
CHARLOTTE	B	624
CHELSEA	C	609
CHESTER	C	600
CHITTENDEN	B	651
CLARENDON	B	646
COLCHESTER	B	700
CONCORD	C	641
CORINTH	C	575
CORNWALL	C	700 (18)
COVENTRY	C	700 (7)
CRAFTSBURY	B	700 (20)
DANBY	C	455
DANVILLE	C	657
DERBY	C	446
DORSET	C	518
DOVER	C	436
DUMMERSTON	C	700 (23)
DUXBURY	C	648
EDEN	C	335
ENOSBURG	B	700 (13)
EAST HAVEN	C	700 (12)
E. MONTPELIER	B(100)	700 (50)
ELMORE	C	539
ESSEX	C	430
FAIRFAX	C	571
FAIRFIELD	C	688
FAIR HAVEN	B	687
FAIRLEE	C	553
FAYSTON	C	608
FERRISBURGH	B	622
FLETCHER	B	691
FRANKLIN	C	673
		660

TEXT	SERIES	DIMENSIONS (*)
GEORGIA	C	585
GLOVER	C	527
GOSHEN	C	520
GLASTENBURY	B	700 (51)
GRAFTON	C	618
GRAND ISLE	B	700 (10)
GRANVILLE	C	700 (29)
GREENSBORO	B	700 (16)
GROTON	C	534
GUILDHALL	C	700 (29)
GUILFORD	C	672
HALIFAX	C	572
HANCOCK	C	629
HARDWICK	C	696
HARTFORD	C	700 (9)
HARTLAND	C	700
HIGHGATE	C	658
HINESBURG	B	624
HOLLAND	C	617
HUBBARDTON	B	700 (24)
HYDE PARK	B	700
IRA	C	214
IRASBURG	C	682
ISLE LA MOTTE	B(100)	700 (40)
JAMAICA	C	595
JAY	C	250
JERICHO	C	576
JOHNSON	C	642
KIRBY	C	400
LANDGROVE	B	645
LEICESTER	C	700 (11)
LEMINGTON	B	614
LONDONDERRY	B(100)	654
LOWELL	C	529
LUDLOW	C	551
LUNENBERG	B	640
LYNDON	C	526
MAIDSTONE	B	629
MANCHESTER	B	700 (14)
MARLBORO	C	700 (23)
MARSHFIELD	B	692
MENDON	C	545
MIDDLEBURY	B	700 (6)
MIDDLESEX	C	619
MIDDLETOWN SPR	B(100)	700 (50)
MILTON	C	479
MONTGOMERY	B	700 (30)
MONTPELIER	B	681
MORE TOWN	C	700 (30)
MORGAN	C	558
MORRISTOWN	B	700 (17)
MOUNT HOLLY	B	700 (50)
MOUNT TABOR	B	700 (50)
NEWARK	C	541
NEWBURY	C	651
NEWFANE	C	628
NEW HAVEN	B	688
NEWPORT CITY	B(100)	700
NEWPORT TOWN	B(100)	700 (32)
NORTH HERO	B	700 (20)
NORTHFIELD	B	673
NORTON	C	540
NORWICH	C	606
ORANGE	C	546
ORWELL	C	540
PANTON	C	534
PAWLET	C	519
PEACHAM	C	636
PERU	C	346
PITTSFIELD	C	700 (29)
PITTSFORD	C	700 (21)
PLAINFIELD	B	632
PLYMOUTH	C	700 (13)
POMFRET	C	632
POULTNEY	C	695

TEXT	SERIES	DIMENSIONS (*)
POWNAAL	C	554
PROCTOR	C	617
PUTNEY	C	524
RANDOLPH	C	700 (16)
READING	C	580
READSBORO	B	663
RICHFORD	C	677
RICHMOND	C	700
RIPTON	C	485
ROCHESTER	B	629
ROCK INGHAM	B	700 (8)
ROXBURY	C	640
ROYALTON	C	695
RUPERT	C	527
RUTLAND CITY	B(100)	673
RUTLAND TOWN	B(100)	700 (20)
RYEGATE	C	600
ST. ALBANS CITY	B(100)	700 (50)
ST. ALBANS TOWN	B(100)	700 (50)
ST. GEORGE	B	672
ST. JOHNSBURY	B(100)	700 (37)
SALISBURY	B	642
SALISBURY	B	660
SHAFTSBURY	B	700 (22)
SHARON	C	545
SHEFFIELD	C	700 (16)
SHELBURNE	B	650
SHELDON	C	621
SHERBURNE	B	661
SHOREHAM	C	700 (26)
SHREWSBURY	B	700 (35)
SO. BURLINGTON	B(100)	700 (32)
SOUTH HERO	C	700 (17)
SPRINGFIELD	B	700 (11)
STAMFORD	C	700 (13)
STARKSBORO	C	700 (18)
STOCKBRIDGE	B	700 (28)
STOWE	C	449
STRAFFORD	B	648
STRATTON	C	676
SUDBURY	C	649
SUNDERLAND	B	700 (16)
SUTTON	C	511
SWANTON	C	636
THETFORD	C	694
TIMMOUTH	C	679
TOPSHAM	C	643
TOWNSHEND	B	675
TROY	C	348
TUNBRIDGE	B	618
UNDERHILL	B	700 (29)
VERGENNES	B	639
VERNON	C	544
VERSHIRE	C	670
WAITSFIELD	B	647
WALDEN	C	537
WALLINGFORD	C	700 (41)
WALTHAM	C	630
WARDSBORO	B	687
WARREN	C	548
WARRENS GORE	B(100)	700 (30)
WASHINGTON	B	700 (12)
WATERBURY	B	668
WATERFORD	B	652
WATERVILLE	B	665
WEATHERSFIELD	B(100)	700 (5)
WELLS	C	440
WEST FAIRLEE	B(100)	683
WESTFIELD	C	700 (26)
WEST HAVEN	B	700 (26)
WESTFORD	C	700 (16)
WESTMINISTER	C	700 (34)
WESTMORE	C	700 (27)
WESTON	C	545

TEXT	SERIES	DIMENSIONS (*)
WEST RUTLAND	B(100)	700 (13)
WEST WINDSOR	B(100)	700 (17)
WEYBRIDGE	B	641
WHEELOCK	C	700 (13)
WHITING	C	546
WHITINGHAM	B	696
WILLIAMSTOWN	B(100)	676
WILLISTON	C	700 (11)
WILMINGTON	B	685
WINDHAM	C	625
WINDSOR	C	606
WINHALL	C	596
WINOOSKI	C	649
WOLCOTT	C	620
WOODBURY	B	632
WOODFORD	B	616
WOODSTOCK	B	676
WORCESTER	B	654
AVERY'S GORE	B(100)	667
BALTIMORE	B	615
BROOKLINE	B	618
GRANBY	B	551
HUNTINGTON	C	651 (20)
LEWIS	C	393
LINCOLN	C	570
MONKTON	C	642
SANDGATE	C	673 (20)
SOMERSET	C	680 (20)
STANNARD	C	676 (25)
VICTORY	C	580
WARNERS GRANT	B(100)	725 (50)

THESE TOWNS ARE NOT INCLUDED IN THE ABOVE LIST BECAUSE THEY HAVE NO STATE HIGHWAYS, HOWEVER THE DETAILS ARE PROVIDED FOR INFORMATION PURPOSES:

NOTES:

- (*) REPRESENTS PERCENT OF REDUCTION IN LETTER TO LETTER SPACING.
- WORD TO WORD SPACING FOR MULTIPLE TEXT TOWN NAMES IS ADJUSTABLE TO ACCOMMODATE DIMENSION REQUIREMENTS.
- DIMENSIONS SHOWN ARE APPROXIMATE AND MAY BE ADJUSTED SLIGHTLY TO ACCOMMODATE VARIOUS MANUFACTURER'S LETTER WIDTHS.

MATERIALS

THE SIGN BASE MATERIAL SHALL BE HIGH DENSITY OVERLAID PLYWOOD 16 mm THICK. THE REFLECTIVE MATERIAL SHALL BE SHEETING APPLIED TO THE ENTIRE BACKGROUND OF THE SIGN. THE TEXT SHALL BE CUT-OUT REFLECTORIZED LETTERS. ALL REFLECTIVE MATERIAL SHALL MEET THE MINIMUM REQUIREMENTS OF AASHTO TYPE II.

COLORS


SIGNS SHALL HAVE A REFLECTORIZED WHITE OR SILVER TEXT ON A REFLECTORIZED GREEN BACKGROUND.

LETTERING

LETTERS AND DIGITS SHALL CONFORM TO THE LATEST VERSION OF FHWA'S 'STANDARD ALPHABETS FOR HIGHWAY SIGNS AND PAVEMENT MARKINGS'.

SPECIFICATIONS

SIGNS SHALL MEET THE STANDARD VERMONT SPECIFICATIONS FOR 'TRAFFIC SIGNS' AS PRESCRIBED IN THE VAOT STANDARD SPECIFICATIONS FOR CONSTRUCTION. SEE THE APPROPRIATE STANDARD SHEETS FOR SIGN OFFSET PLACEMENT AND SIGN POST INFORMATION.

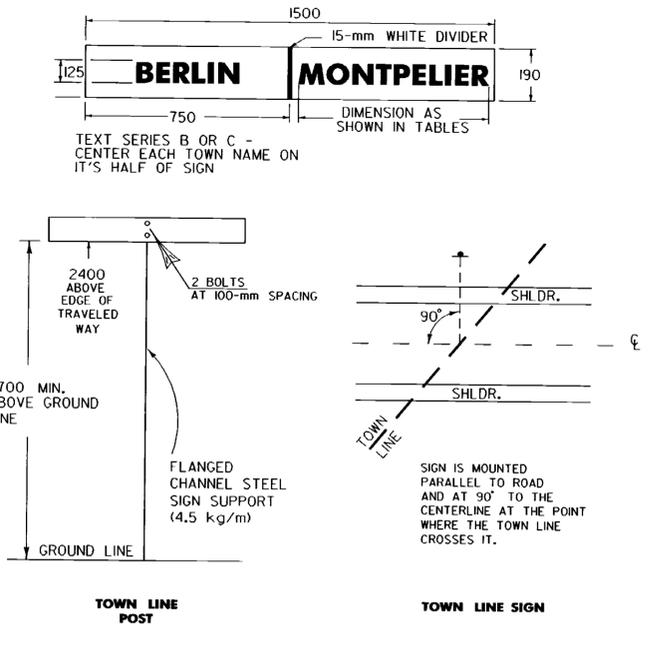

WHERE CROSSING COUNTY BOUNDARIES, AN ADDITIONAL COUNTY LINE SIGN SHALL BE MOUNTED BELOW THE TOWN LINE SIGN.

COUNTY NAMES

TEXT	SERIES	DIMENSIONS
ADDISON CO.	C (100)	700 (8)
BENNINGTON CO.	B (100)	700 (32)
CALEDONIA CO.	B (100)	700
CHITTENDEN CO.	B (100)	700
ESSEX CO.	C	700
FRANKLIN CO.	B (100)	633
GRAND ISLE CO.	B (100)	700 (50)
LAMOILLE CO.	B (100)	625
ORANGE CO.	B	700
ORLEANS CO.	B	700 (44)
RUTLAND CO.	B	700 (36)
WASHINGTON CO.	B (100)	700 (50)
WINDHAM CO.	B	700 (48)
WINDSOR CO.	B	700 (36)

OTHER STDS. REQUIRED:

NOTE: ALL DIMENSIONS ARE IN MILLIMETERS (mm) EXCEPT WHERE NOTED.



Metric STANDARD E-124M

REVISIONS AND CORRECTIONS
JUNE 13, 1997 - ORIGINAL APPROVAL DATE

APPROVED
[Signature]
DIRECTOR OF PROJECT DEVELOPMENT
[Signature]
DIRECTOR OF CONSTRUCTION AND MAINTENANCE

TOWN LINE SIGNS