



4.5 kg/m FLANGED CHANNEL STEEL SIGN POST DETAIL

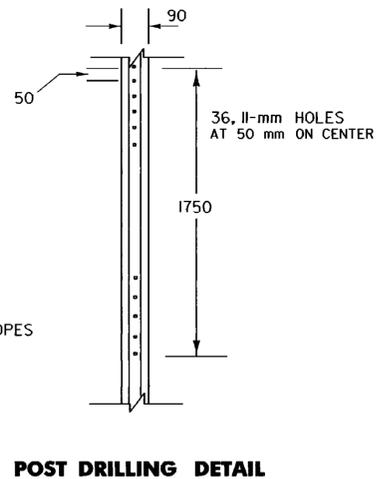


POST DRILLING DETAIL


TYPEFACE: 5" HELVETICA BOLD U/L (REFL.)

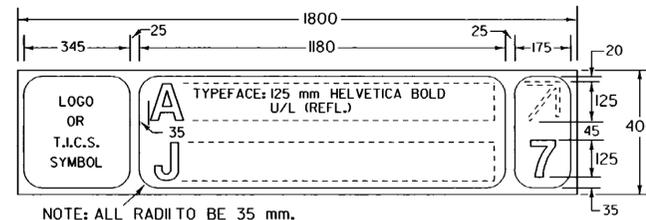

TYPE A

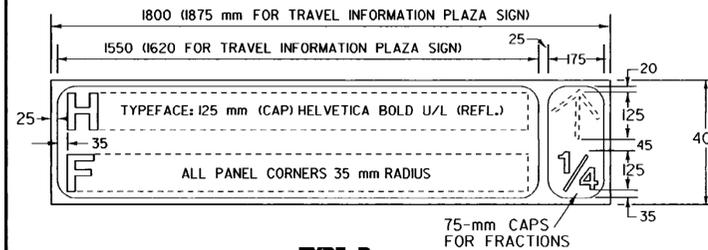

TYPE B

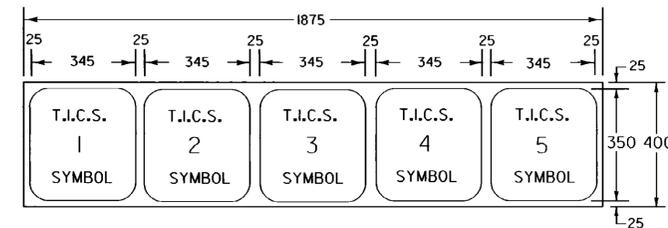


TYPE C

ONLY USED ON APPROACHES TO INFORMATION PLAZAS




EXAMPLE OF PLAZA INFORMATION SIGN

FOR MORE DETAILS ON THE STATE'S INFORMATION SYSTEM, WRITE OR CALL: TRAVEL INFORMATION COUNCIL, C/O AGENCY OF TRANSPORTATION, MAINTENANCE DIVISION, NATIONAL LIFE BUILDING, MONTPELIER, VERMONT 05602 (802) 828-2651.

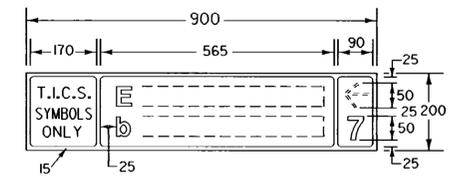

DIRECTIONAL SIGN DETAIL FOR USE ON HIGHWAYS WITH POSTED SPEEDS OF 30 MPH OR LESS

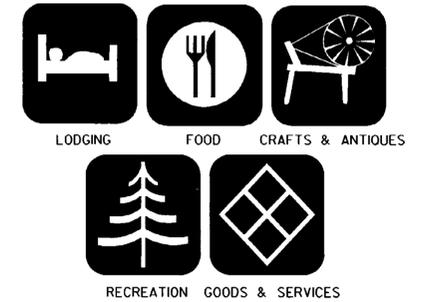

THE SYMBOLS ABOVE ARE FEATURED ON VERMONT'S TRAVEL INFORMATION PLAZAS, WHICH ARE FREE-STANDING OUTDOOR KIOSKS FOUND AT INTERSTATE REST AREAS, WELCOME CENTERS, AND NEAR KEY POINTS OF INTEREST. PLAZA LOCATIONS ARE INDICATED ON THE OFFICIAL STATE MAP BY THE SYMBOL ?.

MATERIALS:

SIGN BASE MATERIAL SHALL BE HIGH DENSITY OVERLAIN PLYWOOD, 16 mm THICK, WHICH HAS BEEN SEALED ON THE EDGES AND PAINTED BLACK. THE BACK OF THE SIGNBOARD SHALL ALSO BE PAINTED BLACK. EACH SIGNBOARD IS TO BE DRILLED WITH FOUR 12-mm HOLES. THE INTERIOR OF THE HOLES SHALL BE PAINTED OR OTHERWISE SEALED AGAINST THE WEATHER.

DIRECTIONAL ARROWS AND DISTANCE NUMBERS WILL BE MADE OF REFLECTORIZED MATERIAL. (ENGINEERING GRADE)

COLOR:

SIGNBOARD FACES WILL HAVE BLACK BACKGROUND WITH WHITE BORDER. T.I.C.S. SYMBOL BACKGROUNDS WILL BE COLORED AS FOLLOWS:

- LODGING - MAGENTA (PINK)
- FOOD - ORANGE
- CRAFTS & ANTIQUES - AQUA
- RECREATION - BROWN
- GOODS AND OTHER SERVICES - BLACK

ALL SYMBOLS WILL BE REFLECTORIZED.

TEXT LAYOUT:

NAME OF BUSINESS ENTERPRISE WILL BE IN UPPER AND LOWER CASE LETTERS STARTING FLUSH LEFT ON THE TOP LINE, AND MAY, ONLY WHEN NECESSARY, EXTEND TO THE SECOND LINE, (FLUSH LEFT ALSO). DIRECTIONAL INFORMATION WILL BE ALL IN LOWER CASE (NO CAPS), AND WILL ALWAYS BE ON THE SECOND LINE, EITHER FLUSH LEFT OR FOLLOWING THE END OF THE ESTABLISHMENT'S NAME.

OTHER STDS. E-160M REQUIRED:

NOTE: ALL DIMENSIONS ARE IN MILLIMETERS (mm) EXCEPT WHERE NOTED.

REVISIONS AND CORRECTIONS

JUNE 13, 1997 - ORIGINAL APPROVAL DATE

APPROVED

[Signature]
DIRECTOR OF ENGINEERING
[Signature]
DIRECTOR OF CONSTRUCTION AND MAINTENANCE

TRAVEL INFORMATION COUNCIL SIGNS



Metric STANDARD E-125 M