

TOWN	SERIES/TEXT DIMENSIONS		
	75	100	150
ADDISON	C 360	C 479	B 550
ALBANY	C 331	C 440	B 543
ALBURG	C 325	C 432	B 521
ALBURG CTR.	B 450		
AMSDEN	C 336	C 446	B 537
ARLINGTON	C 450	C 550	
ASCUTNEY	C 429	C 550	
ATHENS	C 312	C 416	B 499
AVERILL	C 335	C 448	B 540
BAKERSFIELD	B 447	B 550	
BARNARD	C 390	C 518	B 550
BARNET	C 316	C 421	B 506
BARRE	C 270	C 359	C 536
BARTON	C 324	C 431	B 520
BAY		C 207	
BEANVILLE	C 445	C 550	
BEECHER		C 487	
BEECHER FALLS	B 550*		
BELLOWS		C 506	
BELLOWS FALLS	B 550*		
BELVIDERE		C 550	
BELVIDERE CTR.	B 450		
BELVIDERE COR.	B 550*		
BENNINGTON	C 450	B 550	
BERKSHIRE		C 550	
BERLIN		C 381	
BETHEL	C 302	C 403	C 550
BLOOMFIELD	C 450	B 543	
BOLTON	C 310	C 414	C 550
BOLTONVILLE	B 435	B 550	
BOMOSEEN	C 440	C 550	
BONDVILLE	C 450	C 550	
BOW		B 183	
BOWSVILLE	C 450	B 547	
BRADFORD	C 443	C 550	
BRADFORD CTR.	B 550*		
BRAINTREE		C 550	
BRANDON	C 389	C 517	B 550
BRATTLEBORO	B 450	B 550	
BREAD		C 353	
BREAD LOAF	B 450		
BRIDGEWATER	B 450	B 550	
BRIDGEWATER COR.	SEE NOTE A		
BRIDPORT	C 408	C 543	
BRIGHTON		C 543	
BRISTOL	C 346	C 461	B 550
BROOKFIELD	C 450	B 539	
BROWNVILLE	B 450	B 550	
BRUNSWICK		C 550	
BRUNSWICK SPRS	B 550*		
BURKE		C 355	
BURLINGTON	C 450	B 550	
CALAIS		C 377	
CAMBRIDGE	C 450	C 550	
CAMBRIDGE JCT.	B 550*		
CAMBRIDGEPORT	B 550*	B 650*	
CANAAN	C 321	C 428	B 527
CASTLETON	B 372	C 550	
CASTLETON COR.	B 550*		
CAVENDISH	C 450		
CENEETER		C 550	
CTR. RUTLAND	B 450	C 406	
CHARLESTON		B 550	
CHARLOTTE	C 450	C 550	
CHECKERBERRY		B 650*	
CHECKERBERRY VIL.	SEE NOTE A		
CHELSEA	C 367	C 489	B 550
CHESTER	C 363	C 483	B 550
CHESTER DEPOT	B 550*		
CHIMNEY		C 475	
CHIMNEY COR.	B 450		
CHIMNEY POINT	B 550		
CLARENDON		B 513	
COLBYVILLE	C 450	B 531	
COLCHESTER	B 418	B 550	
CONCORD	C 388	C 576	B 550
CORNER		C 431	
CORNERS		C 504	
CORNWALL	C 439	C 550	
COVENTRY	C 431	C 574	
CUTTINGSVILLE	B 450	B 650*	
DALE		C 273	
DANVILLE	C 396	C 528	

TOWN	SERIES/TEXT DIMENSIONS		
	75	100	150
DEPOT		C 345	
DERBY		C 359	
DERBY CENTER	B 450		
DERBY LINE	C 450		
DORSET	C 312	C 416	C 550
DOVER		C 352	
DOWNERS	C 388	C 516	
DUXBURY		C 521	
EAST (W/SERIES B VILLAGE NAME)	B 213		
(W/SERIES C VILLAGE NAME)	C 267		
EAST ALBURG	B 450		
EAST BARNET	B 450		
EAST BARRE	B 450		
E. BERKSHIRE	B 450		
E. BRAINTREE	B 450		
E. BRIGHTON	B 450		
E. BROOKFIELD	B 450		
EAST BURKE	B 446		
EAST CALAIS	B 450		
E. CHARLESTON	B 450		
E. CLARENDON	B 450		
EAST DORSET	B 450		
E. FAIRFIELD	B 450		
E. FRANKLIN	B 450		
E. GRANVILLE	B 450		
EAST HAVEN	B 442		
E. HIGHGATE	B 446		
E. JAMAICA	B 430		
E. JOHNSON	B 439		
E. MIDDLEBURY	B 450		
E. MONTEPELIER	B 450		
E. RANDOLPH	B 450		
E. RICHFORD	B 450		
EAST RUPERT	B 450		
E. RYEGATE	B 420		
E. ST. JOHNSBURY	B 550*		
E. THEFORD	B 450		
E. WALLINGFORD	B 550*		
EDEN	C 202	C 269	
EDEN MILLS	B 420		
ELMORE		C 431	
ELY	C 141	C 189	C 282
ENOSBURG		C 550	
ENOSBURG FALLS	B 550*		
ESSEX		C 345	
ESSEX CENTER	B 450		
ESSEX JCT.	B 395		
EVANSVILLE	C 450	B 527	
FAIR		C 234	
FAIR HAVEN	B 426	C 457	B 550
FAIRFAX	C 342	C 550	
FAIRFIELD	C 412	C 550	
FAIRLEE	C 331	C 442	B 534
FALLS		C 335	
FELCHVILLE	C 450	B 513	
FERNVILLE	C 440	C 550	
FERRISBURGH	B 450	B 550	
FLAT		C 246	
FLATS		C 319	
FONDA	C 272	C 362	C 541
FOREST		C 417	
FOREST DALE	B 450		
FOUR CORNERS		B 650*	
FRANKLIN	C 399	C 531	B 550
GASSETTS	C 410	C 547	B 650
GAYSVILLE	C 448	C 550	
GEORGIA		C 470	
GEORGIA CTR.	B 450		
GLOVER	C 318	C 424	B 502
GORDEN		C 439	
GORDEN LANDING	B 550*		
GOULDS		C 427	
GOULDS MILLS	B 450		
GRAFTON	C 373	C 497	B 550
GRAND		C 364	
GRAND ISLE	B 433	B 550	
GRAND ISLE STA.	B 550*		
GRANVILLE	C 450	C 550	
GROTON	C 323	C 430	B 514
GUILDHALL	C 450	C 607	
GUILFORD	C 404	C 538	B 550
HANCOCK	C 383	C 509	B 550
HARDWICK	C 422	C 550	

TOWN	SERIES/TEXT DIMENSIONS		
	75	100	150
HARMONYVILLE	B 450	B 650*	
HARTFORD	C 433	C 550	
HARTLAND	C 425	B 450	
HARTLAND FOUR COR.	SEE NOTE A		
HARTWELLVILLE	B 550*	B 650*	
HAVEN		C 346	
HEARTWELLVILLE	B 550*	B 650*	
HERO		C 277	
HIGHGATE		C 528	
HIGHGATE CTR.	B 450		
HIGHGATE FALLS	B 550		
HIGHGATE SPRS.	B 550		
HILL		C 231	
HINESBURG	C 450	C 550	
HORTONIA	C 413	C 550	
HUBBARDTON	B 444	B 550	
HYDEVILLE	C 445	C 550	
HYDE PARK		B 550	
IRA	C 129	C 172	C 257
IRASBURG	C 413	C 549	
IRASVILLE	C 422	C 550	
ISLAND		C 383	
ISLAND POND	B 450		
ISLE		C 231	
JACKSONVILLE	B 450	B 650	
JAMAICA	C 360	C 479	B 550
JAY	C 151	C 202	C 301
JEFFERSONVILLE	B 550*	B 650*	
JERICO	C 346	C 461	B 550
JOHNSON	C 387	C 515	B 550
JONESVILLE	C 450	B 539	
JUNCTION		C 532	
KEELER		C 401	
KEELER BAY	C 531		
KIRBY		C 322	
KIRBY COR.	B 450		
LAKE		C 262	
LAKE ELMORE	B 450	B 550	
LARABEES		C 550	
LARABEES PT.	B 450	C 550	
LEICESTER	C 433	C 550	
LEMINGTON	C 450	C 550	
LOAF		C 276	
LINE		C 231	
LONDBERRY	B 450	B 650*	
LOWER		C 361	
LOWER GRANVILLE	B 550*		
LOWER PLAIN	B 450		
LUDLOW	C 332	C 442	B 533
LUNENBURG	C 450	B 517	
LYNDON	C 318	C 424	B 511
LYNDON CTR.	B 450		
LYNDONVILLE	B 445	B 550	
MAIDSTONE	C 450	C 550	
MALLETTS		C 543	
MALLETTS BAY	B 450		
MANCHESTER	C 545		
MANCHESTER CTR.	B 550*	B 550	
MANCHESTER DEPOT	SEE NOTE A		
MANCHESTER VILL.	B 550		
MAQUAM	C 350	C 464	B 550
MARSHFIELD	C 450	B 549	
MCINDOE		C 476	
MCINDOE FALLS	B 550*		
MENDON	C 332	C 441	B 525
MIDDLEBURY	B 423	B 550	
MIDDLESEX	C 550	C 550	
MIDDLETOWN		B 550	
MIDDLETOWN SPRS.	B 550*		
MILL		C 241	
MILLS		C 314	
MILL VILLAGE	B 450		
MONTGOMERY	B 450	B 550	
MONTGOMERY CTR.	B 550*		
MONTPELIER	B 405	B 540	
MORETOWN	C 450	C 550	B 650
MORGAN	C 339	C 450	
MORGAN CTR.	B 450		
MORRISVILLE	B 438	B 550	
MORSES		C 441	
MORSES LINE	B 450		

* ADJUST BORDER TO CENTER TEXT AND DISTANCE.

NOTE A

THESE TEXTS MUST BE REDUCED TO 50-mm SERIES B:

BRIDGEWATER COR.	450
CHECKERBERRY VIL.	450
HARTLAND FOUR COR.	450
MANCHESTER DEPOT	450

TEXT LAYOUT DIMENSIONS ARE BASED ON THE "LETTER & NUMERAL WIDTHS AND SPACE" TABLES FOUND IN THE "STANDARD HIGHWAY SIGNS" BOOKLET. MINOR VARIATIONS IN TEXT DIMENSIONS ARE ACCEPTABLE BASED ON INDIVIDUAL MANUFACTURER'S LETTER FABRICATION. SIGNIFICANT CHANGES WHICH AFFECT SIGN APPEARANCE SHALL BE BROUGHT TO THE ATTENTION OF THE VAOT'S TRAFFIC AND SAFETY DIVISION, BEFORE FABRICATION.

MATERIALS

THE SIGN BASE MATERIALS USED FOR THE SIGNS SHOWN ON THIS SHEET MAY BE ANY OF THE FOLLOWING OF THE MINIMUM THICKNESS NOTED.

FLAT SHEET ALUMINUM	2.03 mm
HIGH DENSITY OVERLAID PLYWOOD	13 mm
GALVANIZED FLAT SHEET STEEL	1.63 mm

THE REFLECTIVE MATERIAL SHALL BE A SHEETING APPLIED TO THE ENTIRE BACKGROUND OF THE SIGN. THE TEXT AND BORDER SHALL BE CUT-OUT REFLECTORIZED LETTERS. ALL REFLECTIVE SHEETING SHALL MEET THE MINIMUM REQUIREMENTS OF AASHTO TYPE II.

COLORS



SIGNS SHALL HAVE A REFLECTORIZED WHITE OR SILVER TEXT AND BORDER ON A REFLECTORIZED GREEN BACKGROUND.

LETTERING

LETTERS AND DIGITS SHALL CONFORM TO THE LATEST VERSION OF FHWA'S STANDARD ALPHABETS FOR HIGHWAY SIGNS AND PAVEMENT MARKINGS.

SPECIFICATIONS

SIGNS SHALL MEET THE STANDARD STATE SPECIFICATIONS FOR "TRAFFIC SIGNS" AS PRESCRIBED IN THE VAOT STANDARD SPECIFICATIONS FOR CONSTRUCTION. SEE THE APPROPRIATE STANDARD SHEETS FOR SIGN OFFSET PLACEMENT AND POST INFORMATION.

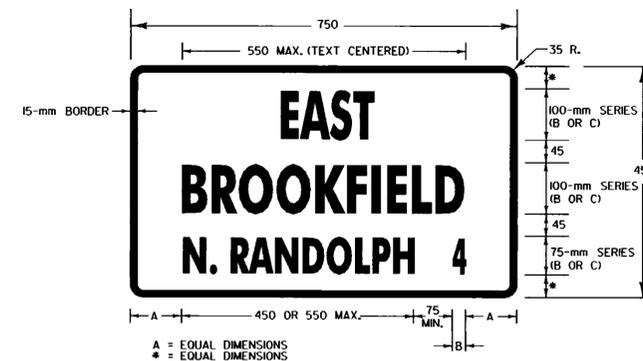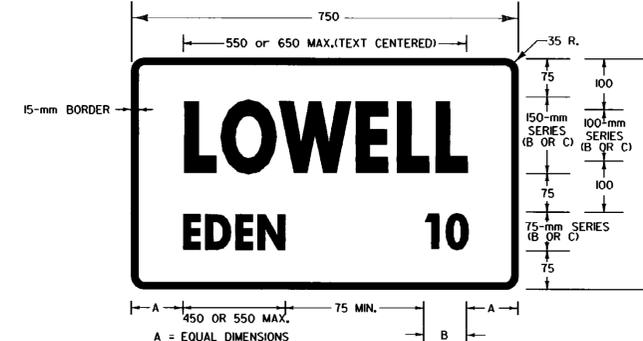

OTHER STDS. REQUIRED:

NOTE: ALL DIMENSIONS ARE IN MILLIMETERS (mm) EXCEPT WHERE NOTED.

REVISIONS AND CORRECTIONS

JUNE 13, 1997 - ORIGINAL APPROVAL DATE

APPROVED

[Signature]
DIRECTOR OF ENGINEERING

[Signature]
DIRECTOR OF CONSTRUCTION AND MAINTENANCE

VILLAGE SIGNS
A - M



Metric
STANDARD
E-128AM