


TOWN	SERIES/TEXT DIMENSIONS		
	75	100	150
NEW HAVEN	C 450	B 549	
N. HAVEN JCT.	B 450		
NEWBURY	C 393	C 523	
NEWFANE	C 377	C 503	B 550
NEWPORT	C 392	C 509	
NEWPORT CTR.	B 450		
NORTH (W/SERIES B (VILLAGE NAME) (W/SERIES C (VILLAGE NAME))	B 281	C 354	
N. BENNINGTON	B 450		
N. CLARENDON	C 450		
N. CONCORD	C 450		
N. DORSET	C 450		
N. ENOSBURG	B 450		
N. FAIRFAX	C 450		
NORTHFIELD	C 450	B 534	
NORTHFIELD CTR.	B 550*		
NORTHFIELD FALLS SEE NOTE A			
N. HARTLAND	B 450		
NORTH HERO	B 450		
N. HYDE PARK	B 450		
N. MONTPELIER	B 450		
N. PAWLET	B 450		
N. POWNAL	C 450		
N. RANDOLPH	B 450		
NORTH RUPERT	B 450		
N. SHELDON	C 450		
N. THETFORD	B 450		
NORTH TROY	B 450		
N. TUNBRIDGE	B 450		
N. WESTMINSTER	B 550*		
N. WINDHAM	B 441		
NORTH	C 326	C 434	B 520
NORWICH	C 366	C 487	B 550
OLD		B 161	
OLD BENNINGTON	B 550*		
ORANGE	C 330	C 439	B 532
ORLEANS	C 376	C 501	B 550
ORWELL	C 325	C 433	B 520
PASSUMPSIC	C 429	C 550	
PAWLET	C 312	C 417	B 503
PERKINSVILLE	B 450	B 550	
PIERCES	C 450	C 450	
PIERCES COR.	B 450		
PITTSFIELD	C 450	C 550	
PITTSFORD	C 443	C 550	
PITTSFORD MILLS	B 550*		
PLAIN	B 450	C 306	
PLAINFIELD	C 450	C 550	
PLYMOUTH	C 435	C 550	
PLYMOUTH UNION	B 550*		
POINT	B 450	C 312	
POMPANOOSUC	B 450	B 650*	
POND		C 286	
POST		C 273	
POST MILLS	C 450		
POULTNEY	C 418	C 550	
POWAL	C 336	C 447	B 545
PROCTOR	C 373	C 497	B 550
PROCTORSVILLE	B 450	B 650*	
PUTNAMVILLE	B 450	B 550	
PUTNEY	C 316	C 421	B 506
RANDOLPH	C 440	C 550	
RANDOLPH CTR.	B 450		
RAWSONVILLE	B 450	B 550	
READSBORO	C 450	B 526	
READSBORO FALLS SEE NOTE A			
RICHFORD	C 408	C 543	
RICHMOND	C 423	C 550	
RICKER	C 423	C 382	
RICKER MILLS	B 450		
RIPTON	C 292	C 389	C 550
RIVER	C 550		
ROBINSON	C 414	C 550	
ROCHESTER	C 450	C 550	
ROCKINGHAM	B 428	B 550	
ROCKY	C 450	C 353	
ROCKY DALE	B 450		
ROXBURY	C 388	C 516	B 550
ROXBURY FLAT	C 450		
ROYALTON	C 420	C 550	
RUPERT	C 318	C 423	B 503
RUTLAND	C 367	C 489	
RYEGATE	C 367	C 484	

TOWN	SERIES/TEXT DIMENSIONS		
	75	100	150
ST. ALBANS	C 450	B 550	
ST. ALBANS BAY	B 550*		
ST. GEORGE	C 450		
ST. JOHNSBURY	B 550*	B 650*	
ST. JOHNSBURY CTR.	SEE NOTE A		
SAXTONS	C 505		
SAXTONS RIVER	B 550*		
SEARSBURG	B 392	B 524	
SHAFTSBURY	C 550	B 550	
SHAFTSBURY CTR.	B 550*		
SHARON	C 331	C 440	B 533
SHAWVILLE	C 450	C 550	
SHEFFIELD	C 439	C 550	
SHELBURNE	C 450	B 516	
SHELDON	C 450	C 499	
SHELDON JCT.	B 450		
SHERBURNE	C 450	B 525	
SHERBURNE CTR.	B 550		
SHOREHAM	C 450	C 550	
SIMONSVILLE	B 438	B 550	
SIMPSONVILLE	B 450	B 550	
SOUTH (W/SERIES B (VILLAGE NAME) (W/SERIES C (VILLAGE NAME))	B 450	B 277	
SOUTH ALBURG	B 550	C 350	
SOUTH BARRE	B 450		
S. BURLINGTON	B 450		
S. DORSET	B 450		
S. DUXBURY	B 447		
SOUTH HERO	B 447		
S. HINESBURG	B 450		
S. LONDONDERRY	B 550		
S. NEWBURY	B 450		
S. NORTHFIELD	B 450		
S. RANDOLPH	B 450		
S. ROYALTON	B 450		
S. SHAFTSBURY	B 550*		
S. STARKSBORO	B 550*		
S. STRAFFORD	B 450		
S. TUNBRIDGE	B 450		
SOUTH VERNON	B 450		
SOUTH WALDEN	B 545		
S. WALLINGFORD	B 550*		
S. WOODBURY	B 450		
S. WOODSTOCK	B 450		
SPRINGFIELD	B 430	B 550	
SPRINGS	C 472	C 550	
STAMFORD	C 435	C 550	
STARKSBORO	B 435	B 550	
STATION	C 439	C 483	
STEVENS			
STEVENS MILLS	B 547		
STOCKBRIDGE	B 450	B 550	
STOWE	C 271	C 361	C 541
STRAFFORD	B 514	B 550	
SUDBURY	C 393	C 513	B 550
SWANTON	C 385	C 324	B 550
TAFTS			
TAFTS CORNER	B 450		
TAFTSVILLE	C 450	C 509	
TALCVILLE	C 429	C 550	
TARBELLVILLE	B 450	B 550	
THETFORD		C 550	
THETFORD CTR.	B 450		
THETFORD HILL	B 450		
TINMOUTH	C 409	C 544	
TOPSHAM	C 518		
TOWNSHEND	C 450	B 937	
TROY	C 211	C 281	C 420
TUNBRIDGE	C 450	C 550	
TYSON	C 260	C 347	C 518
UNDERHILL	C 450	C 550	
UNDERHILL FLATS	B 550*		
UNION		C 325	
VERGENNES	C 450	B 508	
VERNON	C 328	C 437	B 521
VERSHIRE	C 403	C 537	
VILLAGE		C 448	
WAITSFIELD	C 450	C 550	
WAITS		C 318	
WAITS RIVER	B 450		
WALDEN	C 324	C 432	B 524
WALDEN STA.	B 450		

\* ADJUST BORDER TO CENTER TEXT AND DISTANCE.

TOWN	SERIES/TEXT DIMENSIONS		
	75	100	150
WALLACE		C 493	
WALLACE POND	B 550*		
WALLINGFORD	B 450	B 550	
WALTHAM	C 381	C 508	
WARDSBORO	C 450	B 550	
WARDSBORO CTR.	B 550*		
WASHINGTON	B 430	B 550	
WATERBURY	C 450	B 532	
WATERVILLE	C 450	B 530	
WEATHERSFIELD		B 650*	
WEATHERSFIELD BOW SEE NOTE A			
WELLS	C 265	C 353	C 529
WELLS RIVER	B 450		
WEST (W/SERIES B (VILLAGE NAME) (W/SERIES C (VILLAGE NAME))	B 228	C 285	
W. ADDISON	C 450		
W. ARLINGTON	B 450		
W. BERKSHIRE	B 450		
WEST BERLIN	B 450		
W. BRAINTREE	B 450		
W. BRATTLEBORO	B 550*		
W. BRIDGEWATER	B 550*		
WEST BURKE	B 450		
W. CHARLESTON	B 550*		
W. CORNWALL	B 450		
W. DANVILLE	B 442		
WEST DOVER	B 450		
W. ENOSBURG	B 450		
WEST FAIRLEE	B 450		
WESTFIELD	C 448	C 550	
WESTFORD	C 438	C 550	
WEST GROTON	B 450		
W. HARTFORD	B 450		
WESTMINSTER	B 450	B 550	
WESTMORE	C 449	C 550	
WESTON	C 325	C 438	
WEST PAWLET	B 450		
W. RUPERT	B 450		
W. RUTLAND	B 440		
W. SWANTON	B 450		
W. TOPSHAM	B 450		
W. TOWNSHEND	B 450		
W. WARDSBORO	B 550*		
W. WOODSTOCK	B 450		
WEYBRIDGE		C 550	
WEYBRIDGE HILL	B 550*		
WHEELOCK	C 435	C 550	
WHITE RIVER	B 550	B 550	
WH. RIVER JCT.	B 450		
WHITING	C 328	C 437	B 538
WHITINGHAM	C 450	B 550	
WILDER	C 298	C 397	C 550
WILLIAMSTOWN	B 450	B 650*	
WILLISTON	C 432	C 550	
WILMINGTON	C 450	B 545	
WINDHAM		C 502	
WINDSOR	C 366	C 487	B 550
WINDOSKI	C 394	C 521	B 550
WOLCOTT	C 373	C 498	B 550
WOODBURY	C 450	C 550	
WOODFORD	C 450	C 550	
WOODSTOCK	C 450	B 537	
WORCESTER	C 450	B 520	

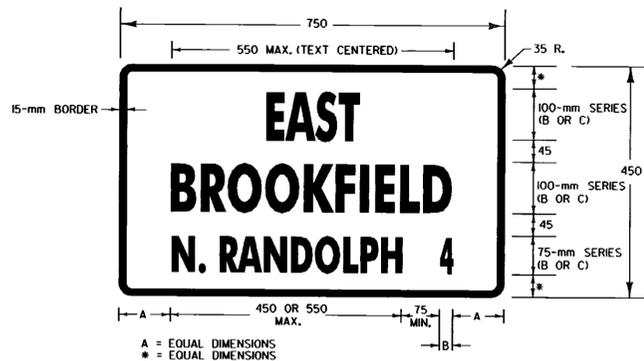

**NOTE A**

THESE TEXTS MUST BE REDUCED TO 50-mm SERIES B:

NORTHFIELD FALLS	450
READSBORO FALLS	450
ST. JOHNSBURY CTR.	450
WEATHERSFIELD BOW	450

TEXT LAYOUT DIMENSIONS ARE BASED ON THE "LETTER & NUMERAL WIDTHS AND SPACE" TABLES FOUND IN THE "STANDARD HIGHWAY SIGNS" BOOKLET. MINOR VARIATIONS IN TEXT DIMENSIONS ARE ACCEPTABLE BASED ON INDIVIDUAL MANUFACTURER'S LETTER FABRICATION. SIGNIFICANT CHANGES WHICH AFFECT SIGN APPEARANCE SHALL BE BROUGHT TO THE ATTENTION OF THE VAOT'S TRAFFIC AND SAFETY DIVISION, BEFORE FABRICATION.

**MATERIALS**

THE SIGN BASE MATERIALS USED FOR THE SIGNS SHOWN ON THIS SHEET MAY BE ANY OF THE FOLLOWING OF THE MINIMUM THICKNESS NOTED.

FLAT SHEET ALUMINUM	2.03 mm
HIGH DENSITY OVERLAP PLYWOOD	13 mm
GALVANIZED FLAT SHEET STEEL	1.63 mm

THE REFLECTIVE MATERIAL SHALL BE A SHEETING APPLIED TO THE ENTIRE BACKGROUND OF THE SIGN. THE TEXT AND BORDER SHALL BE CUT-OUT REFLECTORIZED LETTERS. ALL REFLECTIVE SHEETING SHALL MEET THE MINIMUM REQUIREMENTS OF AASHTO TYPE II.

**COLORS**


SIGNS SHALL HAVE A REFLECTORIZED WHITE OR SILVER TEXT AND BORDER ON A REFLECTORIZED GREEN BACKGROUND.

**LETTERING**

LETTERS AND DIGITS SHALL CONFORM TO THE LATEST VERSION OF FHWA'S "STANDARD ALPHABETS FOR HIGHWAY SIGNS AND PAVEMENT MARKINGS".

**SPECIFICATIONS**

SIGNS SHALL MEET THE STANDARD STATE SPECIFICATIONS FOR "TRAFFIC SIGNS" AS PRESCRIBED IN THE VAOT STANDARD SPECIFICATIONS FOR CONSTRUCTION. SEE THE APPROPRIATE STANDARD SHEETS FOR SIGN OFFSET PLACEMENT AND POST INFORMATION.

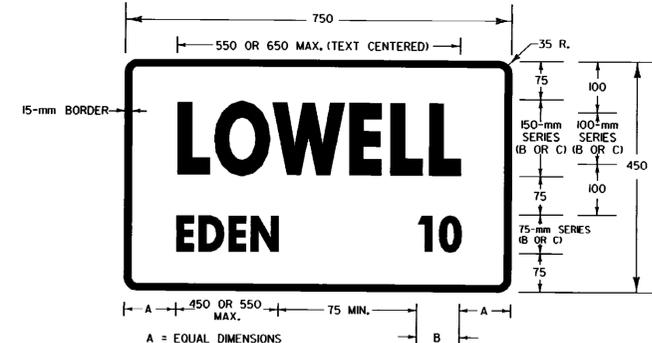

REVISIONS AND CORRECTIONS  
JUNE 13, 1997 - ORIGINAL APPROVAL DATE

APPROVED  
*[Signature]*  
DIRECTOR OF ENGINEERING  
*[Signature]*  
DIRECTOR OF CONSTRUCTION AND MAINTENANCE

VILLAGE SIGNS  
N - W

**OTHER STDS. REQUIRED:**

NOTE: ALL DIMENSIONS ARE IN MILLIMETERS (mm) EXCEPT WHERE NOTED.



**M**etric  
STANDARD  
E-128BM