

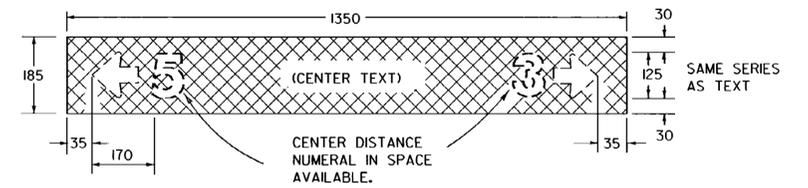


**TEXT**

- HORIZONTAL SPACING OF LETTERS MAY BE REDUCED SLIGHTLY IF NECESSARY.

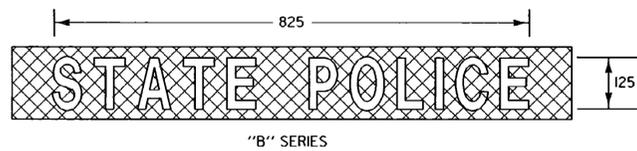

**SIGN & LEGEND LAYOUT DIMENSIONS**

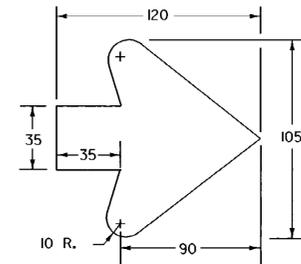

**ARROW DIMENSIONS**

**GENERAL:**

DOTTED LINES DENOTE VARIABLE TEXT. CROSSHATCHING DENOTES BLUE BACKGROUND.

**MATERIALS:**

THE SIGN BASE MATERIAL FOR SERVICES SIGNS SHALL BE HIGH DENSITY OVERLAD PLYWOOD 16 mm THICK OR FLAT SHEET ALUMINUM 3.18 mm THICK. THE REFLECTIVE MATERIAL SHALL BE BLUE REFLECTIVE SHEETING APPLIED TO THE ENTIRE BACKGROUND.

**COLORS:**

DESTINATION SIGNS SHALL HAVE A REFLECTORIZED WHITE OR SILVER TEXT ON A REFLECTORIZED BLUE BACKGROUND.

**LETTERING:**

LETTERS AND DIGITS SHALL CONFORM TO THE LATEST VERSION OF FHWA'S "STANDARD ALPHABETS FOR HIGHWAY SIGNS AND PAVEMENT MARKINGS".

**SPECIFICATIONS:**

SIGNS SHALL MEET THE STATE SPECIFICATIONS FOR "TRAFFIC SIGNS" AS PRESCRIBED IN THE VDOT STANDARD SPECIFICATIONS FOR CONSTRUCTION.

**OTHER STDS. REQUIRED:**

NOTE: ALL DIMENSIONS ARE IN MILLIMETERS (mm) EXCEPT WHERE NOTED.

REVISIONS AND CORRECTIONS  
JUNE 13, 1997 - ORIGINAL APPROVAL DATE

APPROVED

*John E. ...*  
DIRECTOR OF ENGINEERING  
*Ernest ...*  
DIRECTOR OF CONSTRUCTION AND MAINTENANCE

SERVICE SIGN  
DETAILS



**M**etric  
STANDARD  
E-133M