
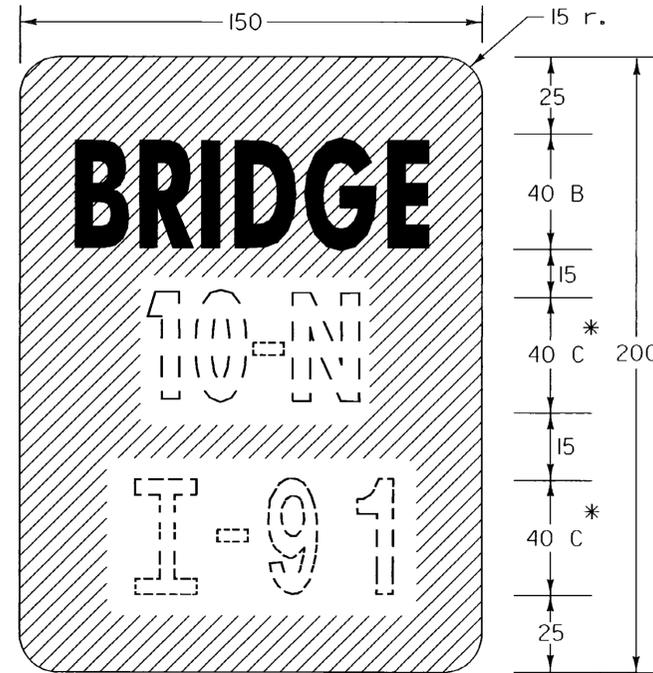
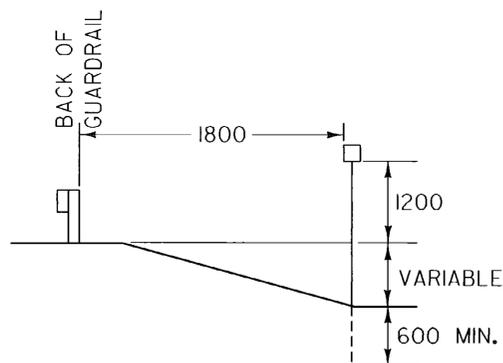


I-91  
 ←50→

**HYPHENATED WORD DETAIL**

FOR EXAMPLE, ROUTE NUMBERS  
 SHALL APPEAR AS: I-91, US5, VT22.

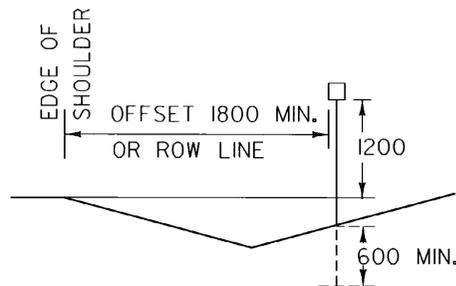

**VD-701**

\* OPTICALLY SPACE BRIDGE  
 AND ROUTE NUMBERS.  
 SERIES B LETTERS MAY  
 BE USED TO MAINTAIN  
 VISUAL INTEGRITY.

**NOTES:**

**GENERAL:**  
 DOTTED LINES AND NUMERALS INDICATE TEXT THAT VARIES.

**PAYMENT:**  
 BRIDGE PLAQUES SHALL BE PAID AS TRAFFIC SIGNS, TYPE "A",  
 AND POSTS PAID AS FLANGED CHANNEL STEEL SIGN POSTS.

**MATERIAL:**  
 THE SIGN BASE MATERIAL SHALL BE 1.02 mm FLAT SHEET ALUMINUM.

**COLORS:**  
 THE SIGN SHALL HAVE A REFLECTORIZED WHITE TEXT ON REFLECTORIZED  
 GREEN BACKGROUND. THE COLORS SHALL CONFORM WITH THOSE FOUND  
 IN STANDARD COLOR TOLERANCE CHARTS AS APPROVED BY THE FHWA.

**LETTERING:**  
 LETTERS AND DIGITS SHALL CONFORM TO THE LATEST VERSION OF FHWA'S  
 "STANDARD ALPHABETS FOR HIGHWAY SIGNS AND PAVEMENT MARKINGS".

**POSTS:**  
 FLANGED CHANNEL STEEL 3.0 kg/m POSTS SHALL BE USED WHEN THE POST LENGTH  
 EXCEEDS 2100 mm. FOR LENGTHS OF 2100 mm OR LESS, A 1.7 kg/m STEEL SIGN POST  
 SHALL BE USED.

**OTHER STDS.  
 REQUIRED:**

NOTE: ALL DIMENSIONS ARE IN MILLIMETERS (mm) EXCEPT WHERE NOTED.

REVISIONS AND CORRECTIONS  
 JUNE 13, 1997 - ORIGINAL APPROVAL DATE

APPROVED

*[Signature]*  
 DIRECTOR OF ENGINEERING  
*[Signature]*  
 DIRECTOR OF CONSTRUCTION AND MAINTENANCE

**BRIDGE NUMBER PLAQUE**



**Metric**  
 STANDARD  
 E-134M