
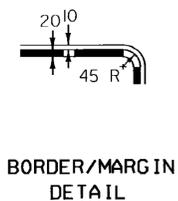


SYMBOL DETAILS








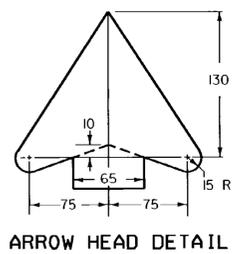


NOTES:

1. OPTICALLY CENTER SYMBOLS WITHIN SECTIONS UNLESS OTHERWISE NOTED.
2. "VR-9XX" IS THE SIGN CODE NUMBER.
3. MIRROR IMAGES ARE NOT SHOWN BUT CARRY THE SAME CODE NUMBER.
4. THESE SIGNS ARE INTENDED FOR GROUND MOUNTING ONLY.
5. OTHER VARIATIONS OF THESE STANDARD DESIGNS ARE DEPICTED IN THE VAOT SIGN IDENTIFICATION MANUAL. WHEN THEY ARE USED, THEY SHOULD BE DESIGNED USING THE DIMENSIONS AND DETAILS SHOWN HERE.

REVISIONS AND CORRECTIONS
JUNE 13, 1997 - ORIGINAL APPROVAL DATE

APPROVED
Paul C. Lewis
DIRECTOR OF ENGINEERING
Stephen D. MacArthur
DIRECTOR OF CONSTRUCTION AND MAINTENANCE

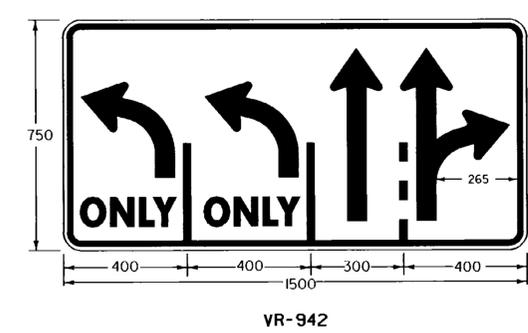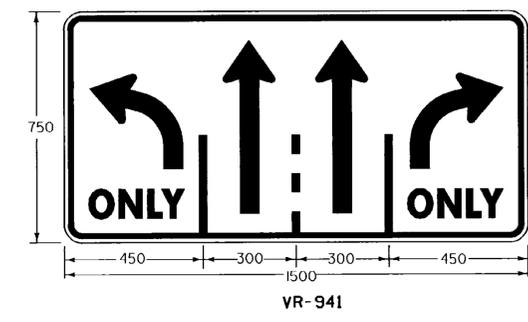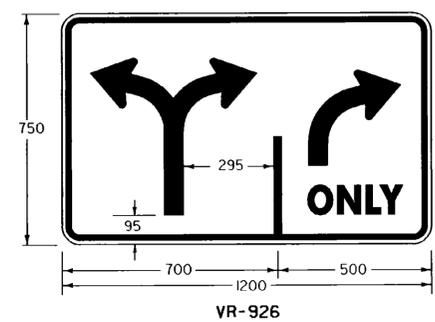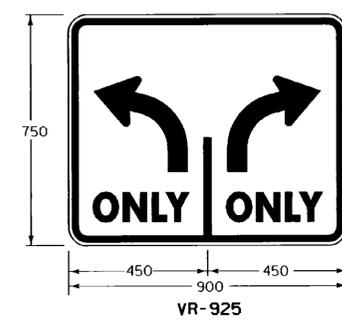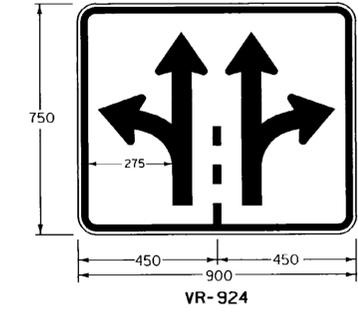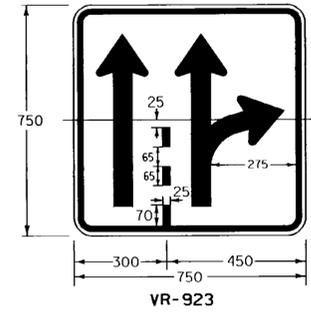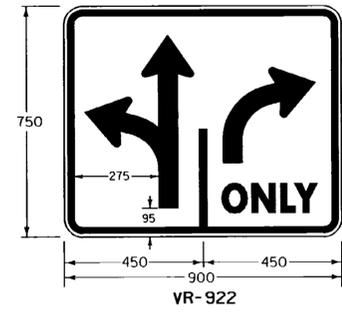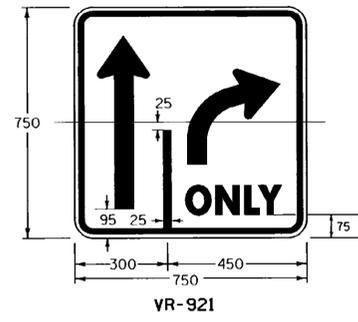

COLORS:

THE REGULATORY SIGNS SHOWN ON THIS SHEET SHALL HAVE BLACK TEXT ON REFLECTORIZED WHITE BACKGROUND. THE COLORS SHALL CONFORM WITH THE COLORS ADOPTED BY AASHTO AND APPROVED BY THE FHWA.

MATERIALS:

THE SIGN BASE MATERIALS USED FOR REGULATORY SIGNS SHOWN ON THIS SHEET MAY BE ANY OF THE FOLLOWING OF THE MINIMUM THICKNESS NOTED.

	750 X 750	900 X 750	1200 X 750 1500 X 750
FLAT SHEET ALUMINUM	2.03 mm	2.54 mm	3.18 mm
HIGH DENSITY OVERLAIN PLYWOOD	13 mm	16 mm	16 mm
GALVANIZED FLAT SHEET STEEL	1.63 mm	2.01 mm	2.77 mm

THE REFLECTIVE MATERIAL SHALL BE AASHTO TYPE II OR III WHITE REFLECTIVE SHEETING APPLIED TO THE ENTIRE BACKGROUND OF THE SIGN. THE TEXT OF THE SIGNS MAY BE LET-TERING FILM, SILK SCREENED OR HAND PAINTED. HAND PAINTING MUST BE COMPARABLE IN QUALITY TO THE RESULTS OBTAINED BY SILK SCREENING.

SPECIFICATIONS:


REGULATORY SIGNS SHALL MEET THE REQUIREMENTS FOR TRAFFIC SIGNS AS PRESCRIBED IN THE "VAOT STANDARD SPECIFICATIONS FOR CONSTRUCTION".

TEXT DESIGN:

LETTERS, DIGITS, ARROWS, SPACING AND TEXT DIMENSIONS SHALL CONFORM TO THE LATEST VERSION OF FHWA'S "STANDARD ALPHABETS FOR HIGHWAY SIGNS AND PAVEMENT MARKING'S" AND DESIGNS PRESCRIBED IN THE "STANDARD HIGHWAY SIGNS" AS SPECIFIED IN THE MUTCD.

OTHER STDS. REQUIRED:

NOTE: ALL DIMENSIONS ARE IN MILLIMETERS (mm) EXCEPT WHERE NOTED.

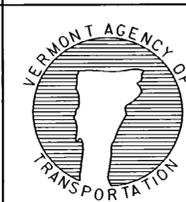

Metric
STANDARD
E-145AM

REGULATORY SIGN DETAILS
LANE USE CONTROL SIGNS
TWO AND FOUR LANE APPROACHES