


COLORS  
LEGEND AND BORDER - RED (REFL.)  
BACKGROUND - WHITE (REFL.)  
ENCAPSULATED LENS


R1-2

SIGN	DIMENSIONS (mm)										
	A	B	C	D	E	F	G	H	J		
BIKE	600	101	75	25	50C	83	76	20	35		
MIN.	750	15	100	45	60C	100	92	20	35		
STD.	900	20	125	50	75C	120	111	30	50		
EXPWY.	1200	25	150	70	100C	158	150	50	75		
SPECIAL	1500	35	200	90	125C	199	185	65	100		

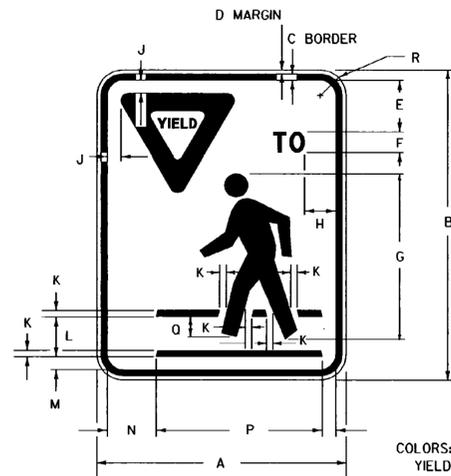

VR-004A


COLORS:  
YIELD TO PEDESTRIAN SIGNS HAVE A BLACK PEDESTRIAN SYMBOL, BLACK TEXT, A BLACK BORDER AND A REFLECTORIZED RED YIELD SYMBOL ON A REFLECTORIZED WHITE BACKGROUND

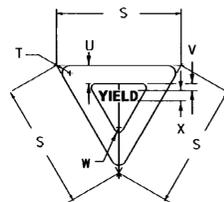

SIGN	DIMENSIONS (mm)										
	A	B	C	D	E	F	G	H	J	K	L
STD.	600	750	15	10	125	50D	300	55	23	15	80
SIGN	M	N	P	Q	R	S	T	U	V	W	X
STD.	30	120	400	50	35	300	20	45	17	11	250




COLORS  
LEGEND - RED (REFL.)  
BACKGROUND - WHITE (REFL.)  
VR - 020

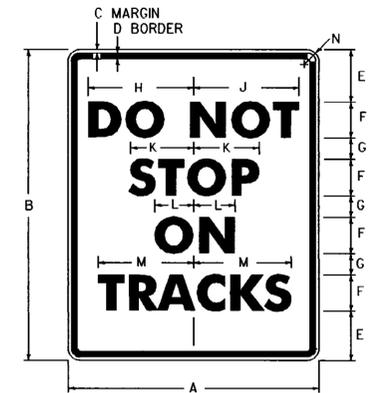

R8-8





SIGN	DIMENSIONS (mm)												
	A	B	C	D	E	F	G	H	J	K	L	M	N
STD.	600	750	10	15	85	100D	60	233	244	165	88	254	35
SPECIAL	900	1200	15	20	150	150D	100	353	366	248	134	381	55
SPECIAL	1200	1500	20	30	185	200D	110	469	489	332	178	508	75

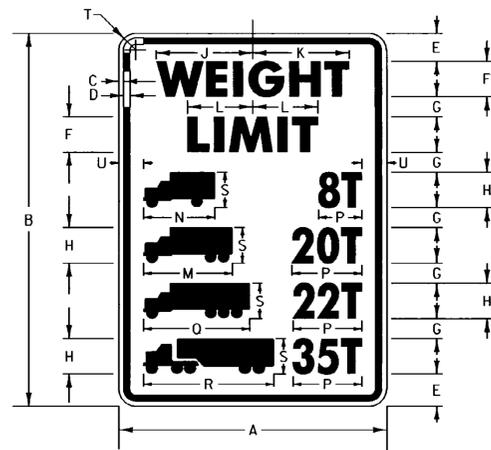

COLORS  
LEGEND - BLACK (NON-REFL.)  
BACKGROUND - WHITE (REFL.)

VR-015

SIGN	DIMENSIONS (mm)																		
	A	B	C	D	E	F	G	H	J	K	L	M	N	P	Q	R	S	T	U
MIN.	600	900	10	15	70	75E	62	75C	200	213	140	180	150	var	240	275	75	35	68
STD.	750	1050	10	20	85	100E	56	100C	267	284	187	250	200	var	300	365	100	35	70
EXPWY.	900	1350	15	20	100	125E	80	125C	332	355	232	310	250	var	375	460	125	55	75
FWY.	1200	1650	20	30	95	150E	112	150C	400	426	279	400	300	var	450	550	150	75	125

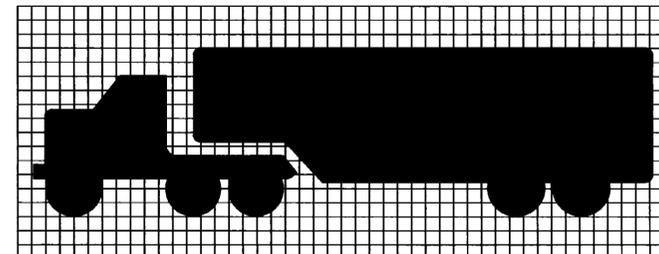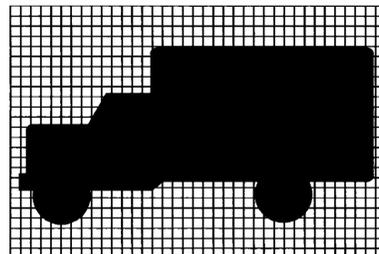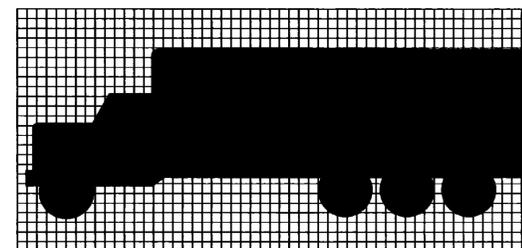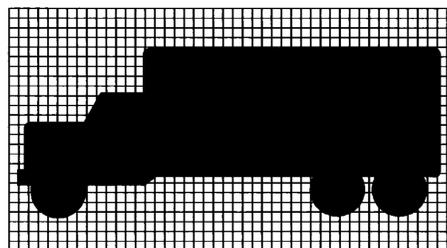

COLORS:

THE REGULATORY SIGNS SHOWN ON THIS SHEET SHALL BE AS DETAILED FOR EACH SIGN. THE COLORS SHALL CONFORM WITH THE COLORS ADOPTED BY AASHTO AND APPROVED BY THE FHWA.

MATERIALS:

THE SIGN BASE MATERIALS USED FOR REGULATORY SIGNS SHOWN ON THIS SHEET MAY BE ANY OF THE FOLLOWING MINIMUM THICKNESSES NOTED:

600 ▽	900 ▽	
750 ▽	900 X 1200	
600 X 750	900 X 1350	
600 X 900	1200 X 1500	1200 ▽
750 X 1050	1200 X 1650	1500 ▽

FLAT SHEET ALUMINUM	2.03 mm	2.54 mm	3.18 mm
HIGH DENSITY OVERLAID PLYWOOD	13 mm	16 mm	16 mm
GALVANIZED FLAT SHEET STEEL	1.63 mm	2.01mm	2.77 mm

THE REFLECTIVE MATERIAL FOR GROUND MOUNTED SIGNS SHALL BE FLAT TOP WHITE REFLECTIVE SHEETING APPLIED TO THE ENTIRE BACKGROUND OF THE SIGN.

TEXT OF THE SIGNS MAY BE LETTERING FILM, SILK SCREENED OR HAND PAINTED. IF HAND PAINTED, POOR WORKMANSHIP SHALL BE CAUSE FOR REJECTION.

SPECIFICATIONS:

REGULATORY SIGNS SHALL MEET THE VERMONT STANDARD SPECIFICATIONS FOR 'TRAFFIC SIGNS' AS PRESCRIBED IN THE VAOI STANDARD SPECIFICATIONS FOR CONSTRUCTION.

TEXT DESIGN:

LETTERS, DIGITS, ARROWS, SPACING AND TEXT DIMENSIONS SHALL CONFORM TO THE LATEST VERSION OF FHWA'S 'STANDARD ALPHABETS FOR HIGHWAY SIGNS AND PAVEMENT MARKINGS'. DESIGNS PRESCRIBED IN THE PUBLICATION 'STANDARD HIGHWAY SIGNS' AS SPECIFIED IN THE MUTCD.

REVISIONS AND CORRECTIONS

JUNE 13, 1997 - ORIGINAL APPROVAL DATE

APPROVED

*[Signature]*  
DIRECTOR OF ENGINEERING

*[Signature]*  
DIRECTOR OF CONSTRUCTION AND MAINTENANCE

# REGULATORY SIGN DETAILS

OTHER STDS.  
REQUIRED:

NOTE: ALL DIMENSIONS ARE IN MILLIMETERS (mm) EXCEPT WHERE NOTED.



**M**etric  
STANDARD  
E-146 M