
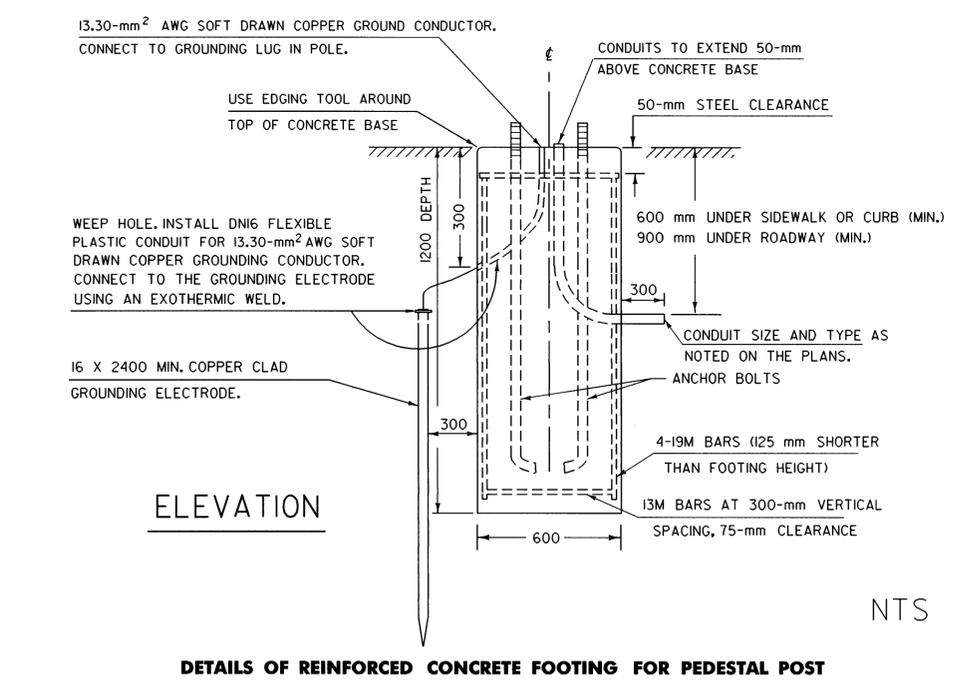
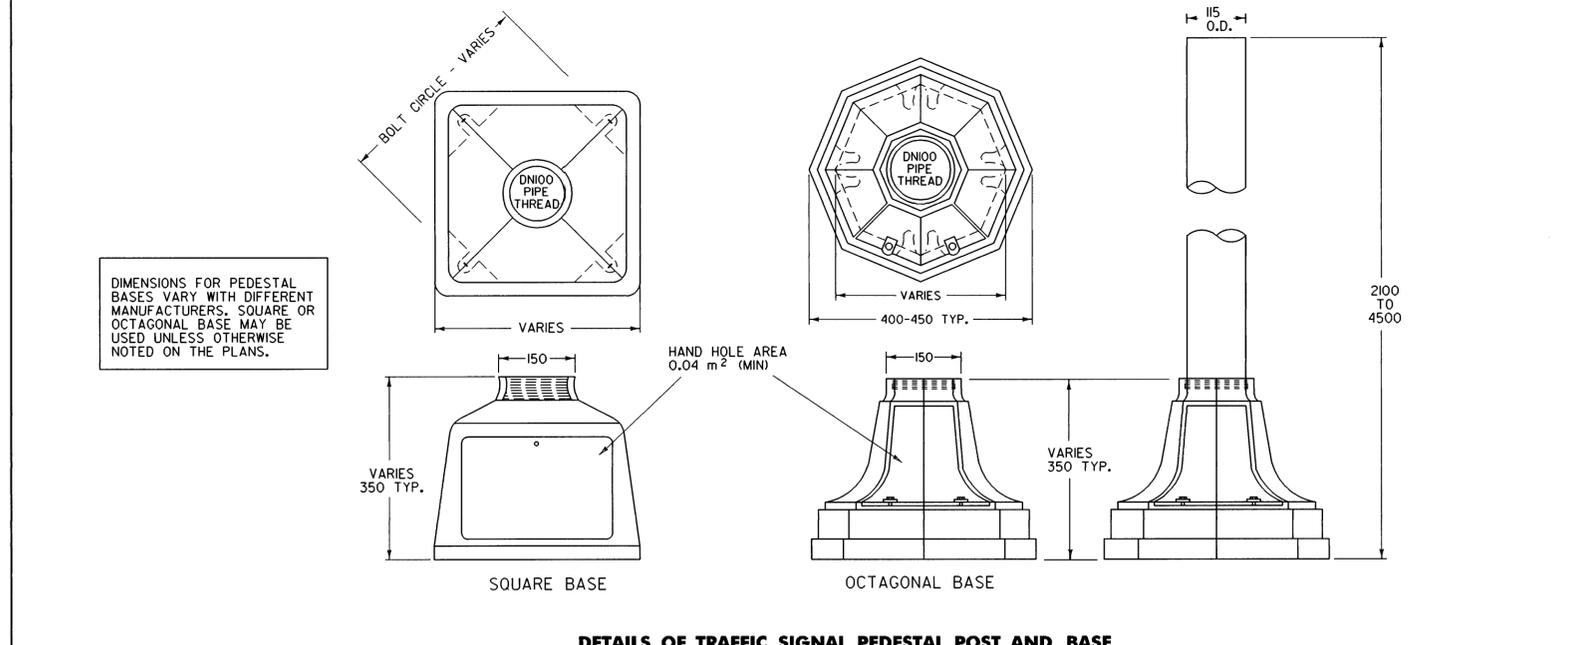


- NOTES**
- REFER TO STANDARD E-171AM FOR TRAFFIC SIGNAL GENERAL NOTES.
  - STEEL PEDESTAL POSTS AND BASES SHALL BE PAINTED FEDERAL YELLOW, AFTER GALVANIZATION, UNLESS OTHERWISE NOTED IN THE PLANS. ALUMINUM POSTS AND BASES SHALL HAVE A NATURAL ALUMINUM FINISH.
  - ALL PEDESTAL POLES WHICH ARE PROVIDED WITH A BREAKAWAY FEATURE SHALL CONFORM TO THE REQUIREMENTS OF THE AASHTO PUBLICATION "STANDARD SPECIFICATIONS FOR STRUCTURAL SUPPORTS FOR HIGHWAY SIGNS, LUMINAIRES AND TRAFFIC SIGNALS", LATEST EDITION.
  - REFER TO STD E-171CM FOR PEDESTRIAN PUSH BUTTON ACCESSIBILITY DETAILS.
  - PUSH BUTTON CONTROLS SHALL BE RAISED FROM OR FLUSH WITH THEIR HOUSINGS AND SHALL BE A MINIMUM OF 51mm IN THE SMALLEST DIMENSION. THE FORCE REQUIRED TO ACTIVATE CONTROLS SHALL BE NO GREATER THAN 22.2 N.

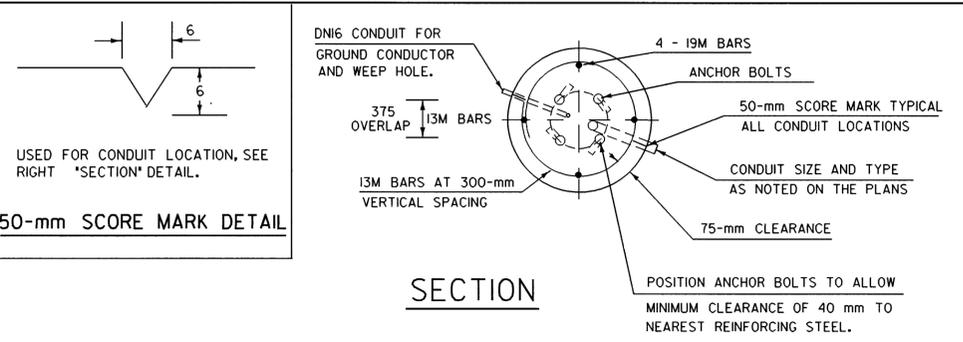

REVISIONS AND CORRECTIONS  
JUNE 13, 1997 - ORIGINAL APPROVAL DATE

APPROVED  
*[Signature]*  
DIRECTOR OF ENGINEERING  
*[Signature]*  
DIRECTOR OF CONSTRUCTION AND MAINTENANCE

**TRAFFIC CONTROL SIGNALS  
PEDESTAL POST MOUNTED**

OTHER STDS. E-140M E-171BM  
REQUIRED: E-171AM E-171CM  
NOTE: ALL DIMENSIONS ARE IN MILLIMETERS (mm) EXCEPT WHERE NOTED.

**Metric STANDARD E-170M**