


THE CONTRACTOR SHALL NOTIFY "DIGSAFE" AT 1-888-DIG-SAFE PRIOR TO ANY EXCAVATION.

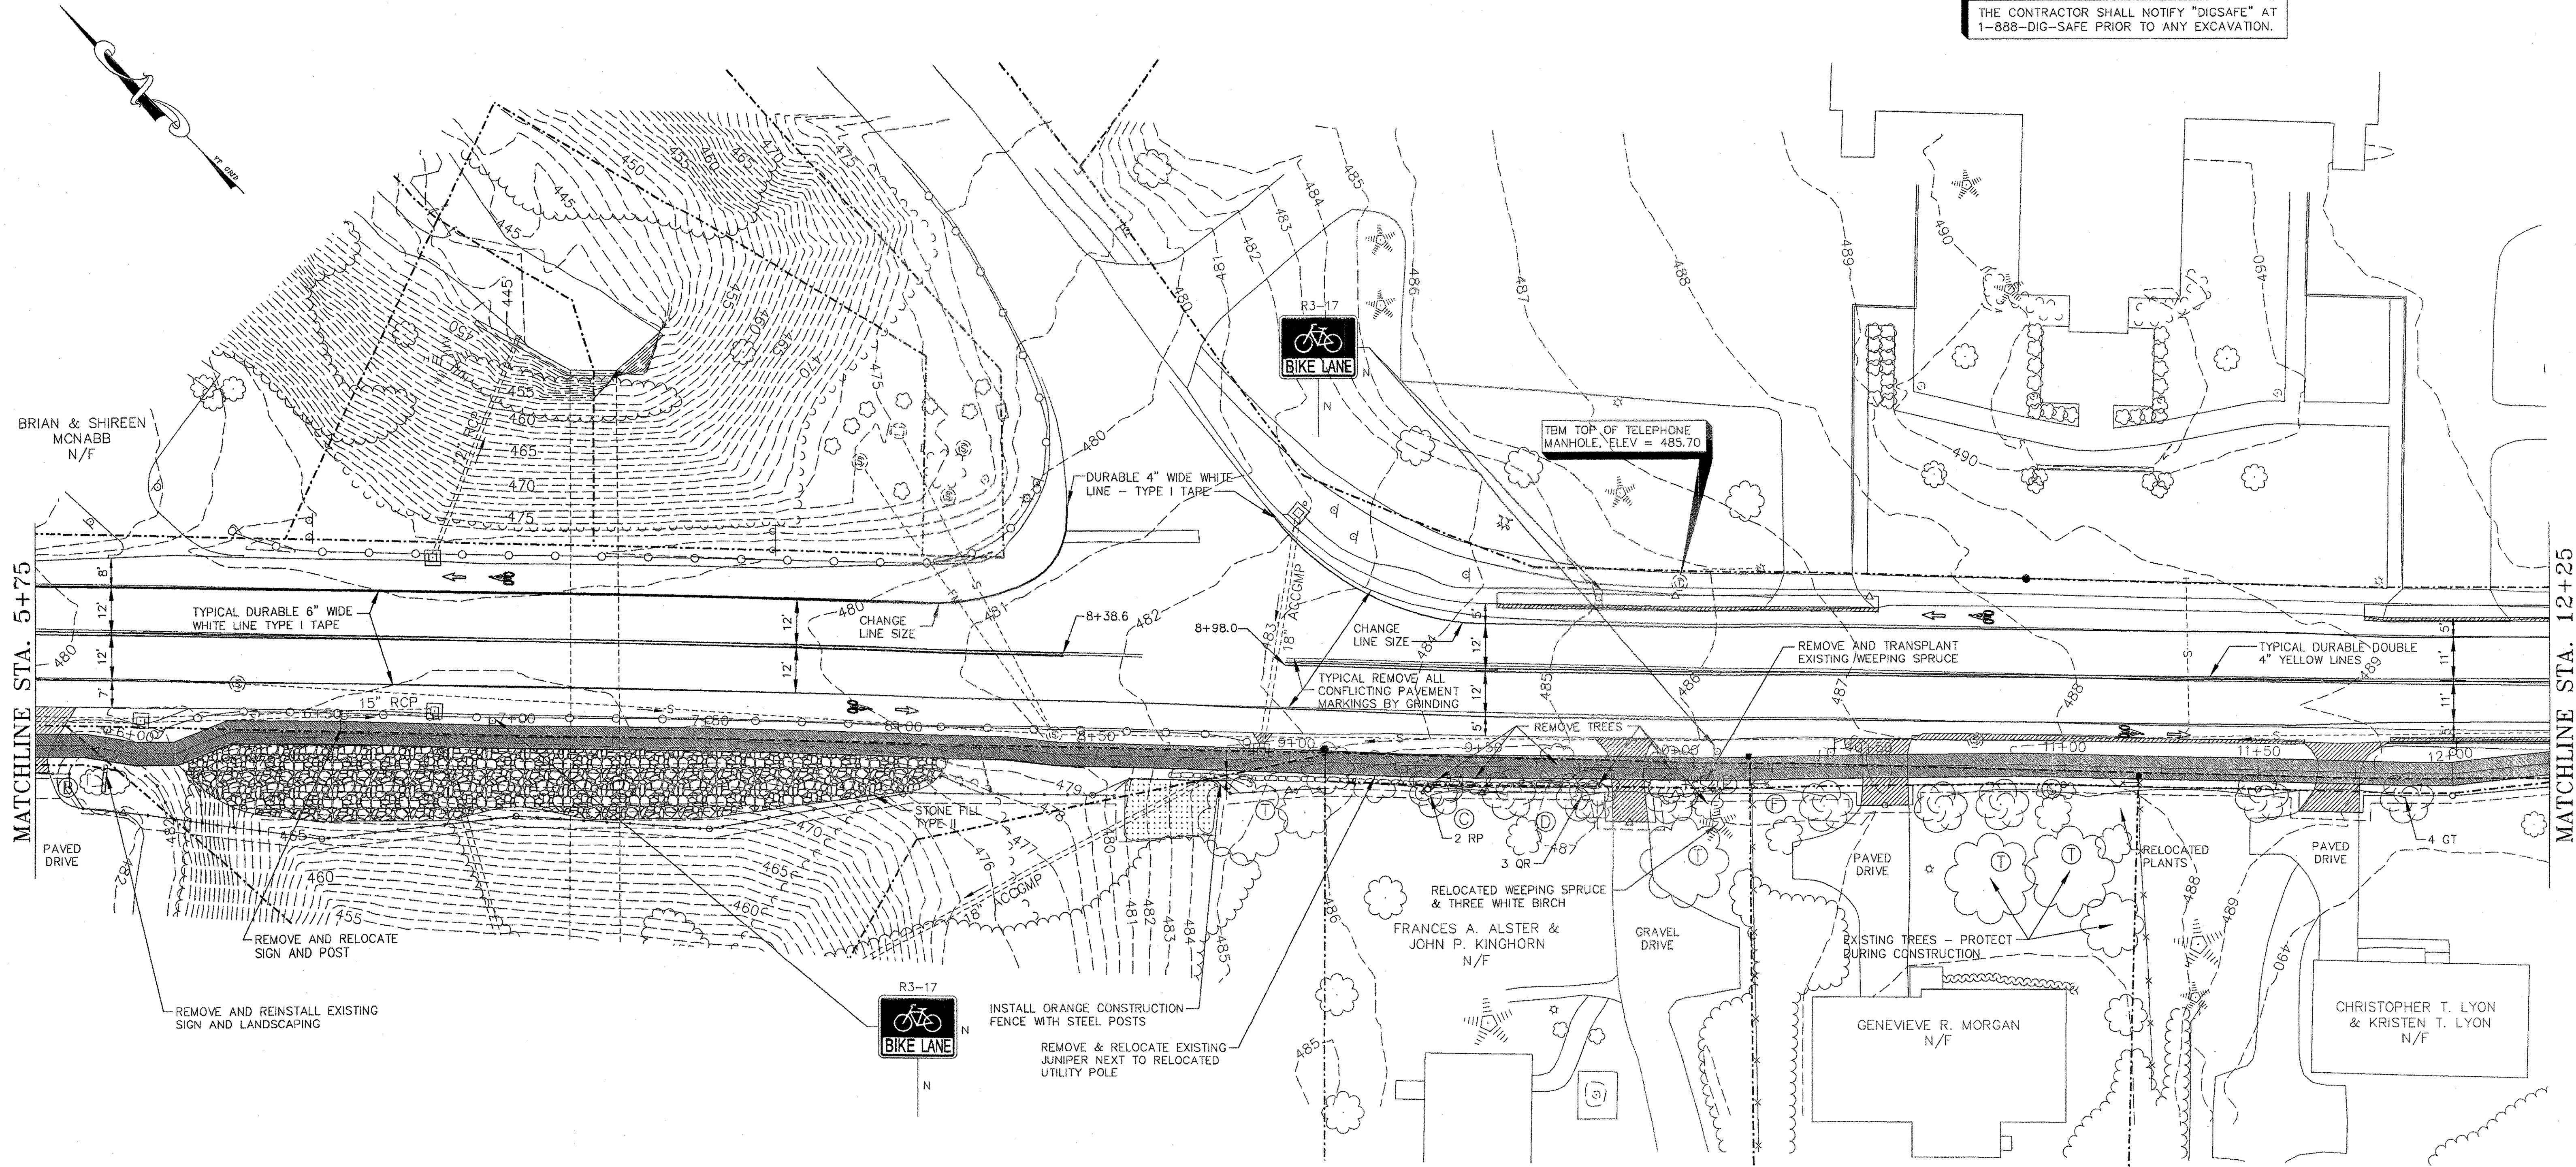


MATCHLINE STA. 5+75

MATCHLINE STA. 12+25

LEGEND


- | | |
|------------------------------------|--|
| ■ CONCRETE MONUMENT FOUND | ⊕ PROPOSED MAILBOX |
| ○ IRON PIN FOUND | ⊕ PROPOSED DRAINAGE MANHOLE |
| ☆ EXISTING LIGHT POLE | ⊕ PROPOSED CB W/STORMWATER PIPE |
| ⊕ EXISTING HYDRANT | ⊕ PROPOSED TREES |
| ⊕ EXISTING TELEPHONE MANHOLE | ⊕ PROPOSED TREE LINE |
| ⊕ EXISTING SEWER MH W/SEWER PIPE | ⊕ PROPOSED WHITE LINE |
| ⊕ EXISTING MAILBOX | ⊕ PROPOSED ROAD CENTERLINE |
| ⊕ EXISTING CB W/STORMWATER PIPE | ⊕ PROPOSED PAVEMENT AND BASE |
| ⊕ EXISTING SIGNS | ⊕ PROPOSED SIDEWALK |
| ⊕ EXISTING WOOD RAIL FENCE | ⊕ PROPERTY LINE |
| ⊕ EXISTING UTILITY POLE & GUY WIRE | ⊕ SLOPE LIMIT (FILL) |
| ⊕ EXISTING TREES | ⊕ SLOPE LIMIT (CUT) |
| ⊕ EXISTING TREE LINE | ⊕ FINISH GRADE ELEVATION |
| ⊕ EXISTING CONTOUR | ⊕ LIMIT OF CONSTRUCTION |
| ⊕ EXISTING WHITE LINE | ⊕ NEW SIGN OR POST |
| ⊕ EXISTING ROAD CENTERLINE | ⊕ SALVAGED SIGN OR POST |
| ⊕ EXISTING FACE OF BUILDING | ⊕ BIKE LANE SYMBOL PAVEMENT MARKINGS - DURABLE WHITE TYPE I TAPE |

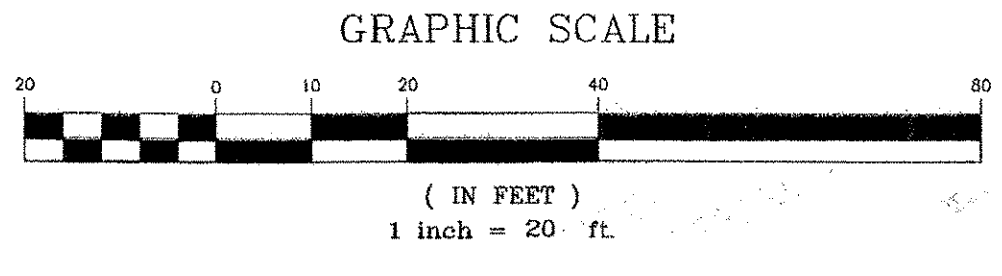

CENTERLINE DATA

STATION	TO	STATION	
4+69.65		5+87.99	S44°23'37"E
5+87.99		6+01.06	S34°44'28"E
6+01.06		6+11.33	S45°00'00"E
6+11.33		6+26.20	S67°05'17"E
6+26.20		6+50.00	S44°21'48"E
6+50.00		7+01.31	S43°18'58"E
7+01.31		7+51.31	S44°01'41"E
7+51.31		8+26.32	S43°25'26"E
8+26.32		8+40.22	S38°28'41"E
8+40.22		8+74.73	S43°35'32"E
8+74.73		9+29.80	S42°52'08"E
9+29.80		10+21.10	S44°04'32"E
10+21.10		10+88.24	S45°33'36"E
10+88.24		11+87.47	S43°42'05"E
11+87.47		11+99.95	S45°04'20"E
11+99.95		12+49.98	S51°33'35"E

DATUM
VERTICAL NAVD 1988
HORIZONTAL NAD 1983

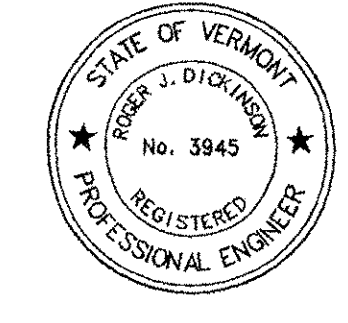

12-19-05	REVISED FOR BIDDERS	BH/DH
10-20-05	REVISED FOR CONTRACT PLANS	BH/DH
REVISIONS		
THESE PLANS WITH LATEST REVISIONS SHOULD ONLY BE USED FOR THE PURPOSE SHOWN BELOW:		
STP WALK (9) TOWN OF ESSEX		# OF SHEETS
ROUTE 15 IN ESSEX CENTER, VT		02-132
LANDSCAPING AND SIGNAGE SHEETS		proj. no.
STATION 5+75 TO 12+25		02-132
designed by		DLH/LAL
drawn by		DB
checked by		LAL/DLH
date		03/01/04
scale		1" = 20'
sheet no.		21
drawing no.		02132-102

LD LAMOUREUX & DICKINSON
Consulting Engineers, Inc.
14 Moose Drive
Essex Junction, VT 05452
Tel: 802-878-4450