


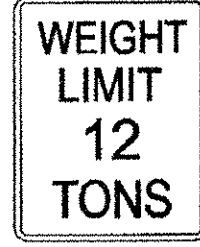










STATION	SIGN LEGEND	NEW SIGNS			NEW SIGN POSTS			REMARKS		
		SIGN DIMENSIONS	MUTCD NO.	SHEET NO.	AREA FT ²	NUMBER OF POSTS	FLANGED CHANNEL LB/FT			
							2.0		2.5	3.0
-1+50 RT.	  	30" X 24"	R3-17						SEE DETAIL ON SHEET 24	
		30" X 12"	R3-17A	20	8.25	1			10'	
		12" X 9"	M7-1							SEE STANDARD SHEET E-131B
1+10 LT.	 	30" X 24"	R3-17	20	7.5	1			10'	SEE DETAIL ON SHEET 24
		30" X 12"	R3-17B							
2+11 LT.		30" X 24"	R3-17	20	5.0	1			10'	SEE DETAIL ON SHEET 24
2+53 LT.		30" X 24"	R3-17	20	5.0	1			10'	SEE DETAIL ON SHEET 24
3+81 RT.		24" X 30"	R12-1	20	5.0	1			10'	SEE DETAIL ON SHEET 24
4+15 RT.			R1-1	20						REMOVE AND REINSTALL
5+70 LT.		30" X 24"	R3-17	20	5.0	1			10'	SEE DETAIL ON SHEET 24
6+94 LT.		30" X 24"	R3-17	21	5.0	1			10'	SEE DETAIL ON SHEET 24
9+80 LT.		30" X 24"	R3-17	21	5.0	1			10'	SEE DETAIL ON SHEET 24
10+10 LT.		30" X 24"	R3-17	21	5.0	1			10'	SEE DETAIL ON SHEET 24

STATION	SIGN LEGEND	NEW SIGNS				NEW SIGN POSTS			REMARKS	
		SIGN DIMENSIONS	MUTCD NO.	SHEET NO.	AREA FT ²	NUMBER OF POSTS	FLANGED CHANNEL LB/FT			
							2.0	2.5		3.0
12+85 LT		30" X 24"	R3-17	22	5.0	1			10'	SEE DETAIL ON SHEET 24
13+75 LT	 	30" X 24"	R3-17	22	7.5	1			10'	SEE DETAIL ON SHEET 24
		30" X 12"	R3-17A							
14+12 RT	 	30" X 24"	R3-17	22	7.5	1			10'	SEE DETAIL ON SHEET 24
		30" X 12"	R3-17B							

	AREA FT ²	FLANGED CHANNEL FT 3.0 LB/FT
COLUMN 1	50.75	90
COLUMN 2	20	30
TOTAL	70.75	120

10-20-05	REVISED FOR CONTRACT PLANS	BH/DH
REVISIONS		
THESE PLANS WITH LATEST REVISIONS SHOULD ONLY BE USED FOR THE PURPOSE SHOWN BELOW:		
STP WALK (9) TOWN OF ESSEX ROUTE 15 IN ESSEX CENTER, VT		proj. no. 02-132 survey &D/OTHERS design DLH/LAL drawn DB checked LAL/DLH date 01-24-03 scale
SIGN SUMMARY SHEET		
 LAMOUREUX & DICKINSON Consulting Engineers, Inc. 14 Morse Drive Essex Junction, VT 05452 (802) 878-4450		NTS sht. no. 23