




R7-8

COLORS
 LEGEND AND BORDER - BLUE
 WHITE SYMBOL ON BLUE BACKGROUND
 BACKGROUND - WHITE


DIMENSIONS (INCHES)									
A	B	C	D	E	F	G	H	J	K
12	18	3/8	3/8	2 1/2	1 1/2	1	4	3	
K	L	M	O	P	Q	R	S		
3 7/8	1 1/2	4 1/4	4 7/8	5	2C	2	1/2		

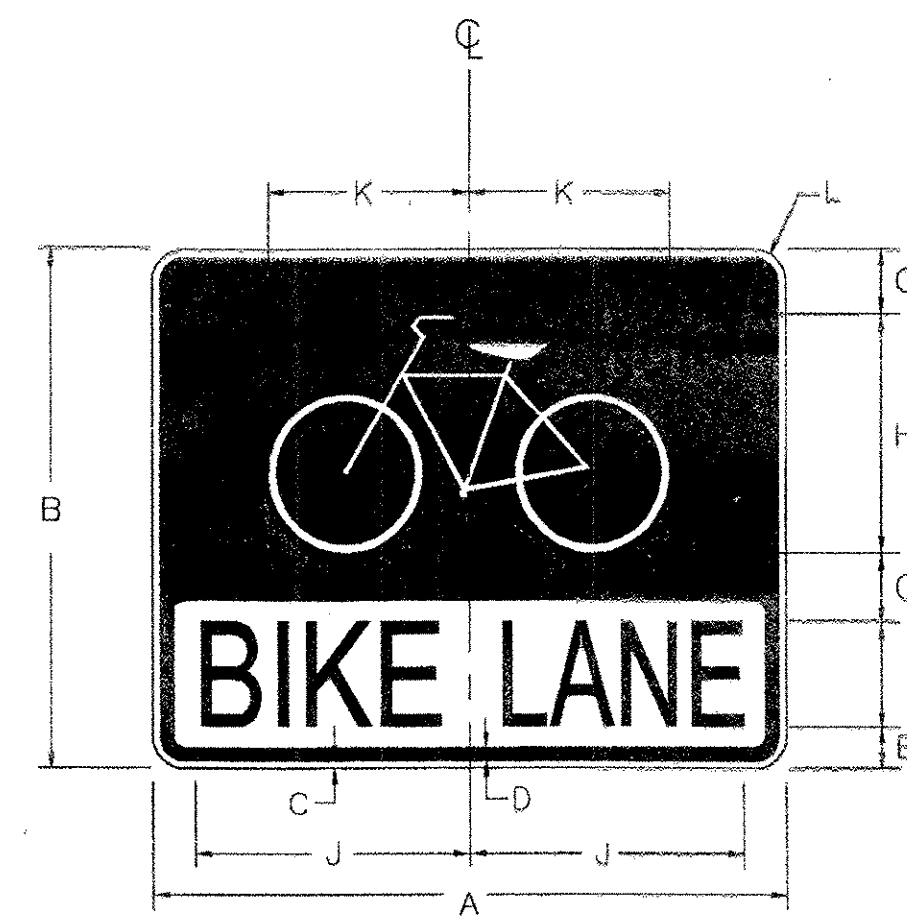


R3-17

COLORS
 TOP LEGEND - WHITE (RETROREFLECTIVE)
 BACKGROUND - BLACK
 BOTTOM LEGEND - BLACK
 BACKGROUND - WHITE (RETROREFLECTIVE)

DIMENSIONS (INCHES)										
A	B	C	D	E	F	G	H	J	K	L
30	24	.375	.625	2	5C	3	11	13	9.5	1.5

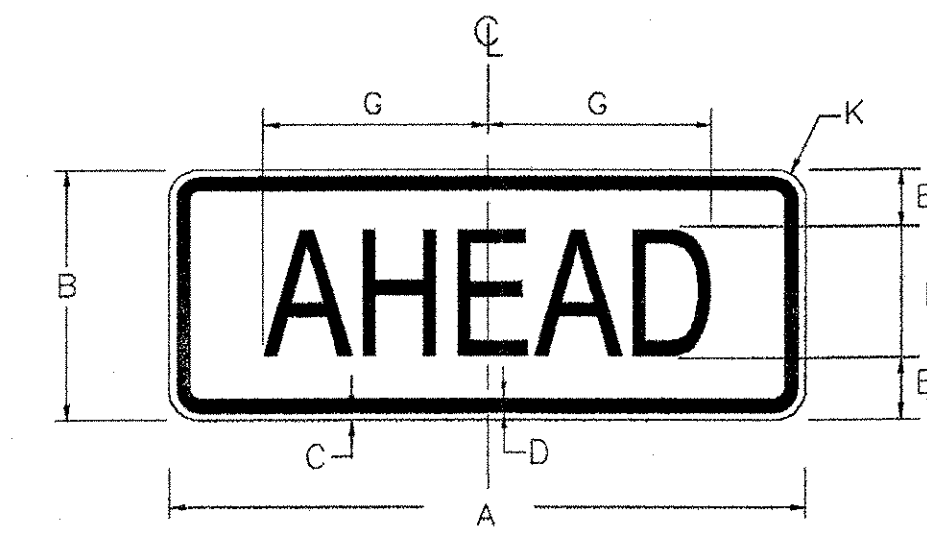

R3-17a

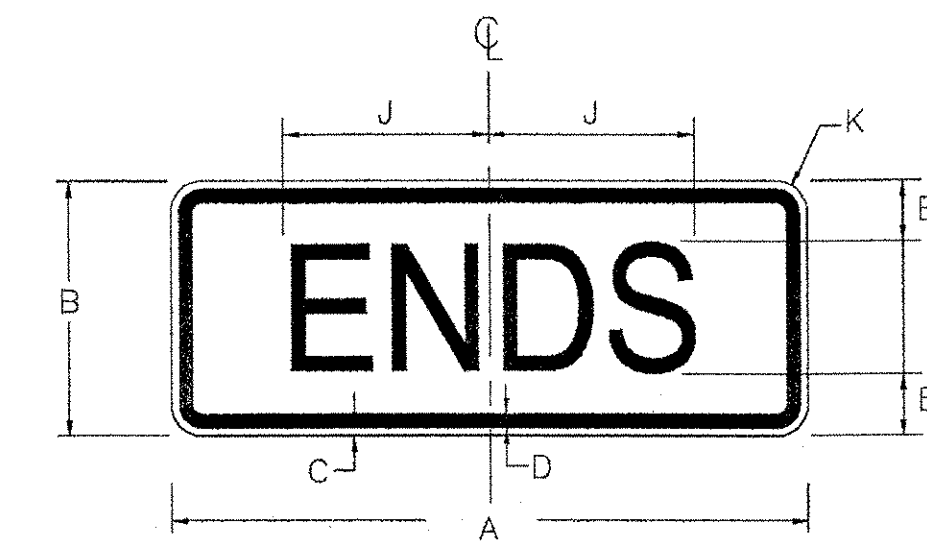

R3-17b

COLORS
 LEGEND AND BORDER - BLACK
 BACKGROUND - WHITE (RETROREFLECTIVE)

DIMENSIONS (INCHES)										
A	B	C	D	E	F	G	H	J	K	
30	12	.375	.625	3	6C	10.5	6D	9.7	1.5	



R12-1

COLORS
 LEGEND - BLACK (NON-REFL)
 BACKGROUND - WHITE (REFL)

DIMENSIONS (INCHES)									
A	B	C	D	E	F	G	H	J	K
24	30	3/8	5/8	3	4D	1 3/4	2 1/8	5E	
K	L	M	N	P	Q				
5D	9	9 1/2	6 5/16	8 1/4	1 1/2				

* SEE VAOT STANDARD SHEET E-144 FOR SIGN MATERIALS

10-20-05	REVISED FOR CONTRACT PLANS	BH/DH
REVISIONS		
THESE PLANS WITH LATEST REVISIONS SHOULD ONLY BE USED FOR THE PURPOSE SHOWN BELOW:		# OF SHEETS
STP WALK (9) TOWN OF ESSEX ROUTE 15 IN ESSEX CENTER, VT		proj. no. 02-132
		survey
		&D/OTHERS
		design DLH/LAL
		drawn DB
		checked LAL/DLH
		date 01-24-03
		scale
		NTS
		sht. no. 24
LAMOREUX & DICKINSON Consulting Engineers, Inc. 14 Morse Drive Essex Junction, VT 05452 (802) 878-4450		