

ROMAN CATHOLIC DIOCESE
ST. PIUS X
N/F

PETER LYON
N/F

AdA

ADAMS & WINDSOR LOAMY SANDS, 0% - 5% SLOPES	
HYDROLOGIC SOIL GROUP	A
DEPTH TO BEDROCK	5'+
DEPTH TO WATER TABLE	4'+
K - FACTOR	0.17
LOW ERODABILITY	

MATCHLINE STA. 12+25

VERMONT ROUTE 15

SAND HILL ROAD

CHRISTOPHER T. LYON &
KRISTEN T. LYON
N/F


VICTOR & THERESA LOYA
N/F

KATHERINE S. REYNOLDS
FAMILY TRUST &
RAYMOND H. REYNOLDS
FAMILY TRUST
N/F

TOWN OF ESSEX
N/F

LEGEND

- CONCRETE MONUMENT FOUND
- IRON PIN FOUND
- ☆ EXISTING LIGHT POLE
- ⊕ EXISTING HYDRANT
- ⊙ EXISTING TELEPHONE MANHOLE
- ⊖ EXISTING SEWER MH W/SEWER PIPE
- ⊖ EXISTING MAILBOX
- ⊖ EXISTING CB W/STORMWATER PIPE
- ⊖ EXISTING SIGNS
- ⊖ EXISTING WOOD RAIL FENCE
- ⊖ EXISTING UTILITY POLE & GUY WIRE
- ⊖ EXISTING TREES
- ⊖ EXISTING TREE LINE
- ⊖ EXISTING CONTOUR
- ⊖ EXISTING WHITE LINE
- ⊖ EXISTING ROAD CENTERLINE
- ⊖ EXISTING FACE OF BUILDING
- ⊖ PROPERTY LINE

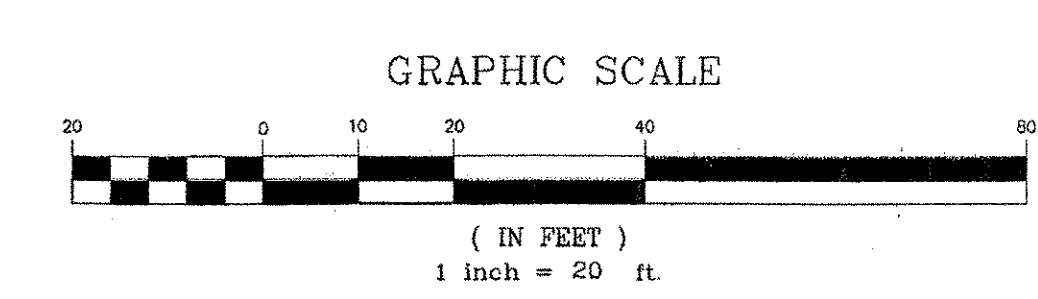


EROSION & SEDIMENT CONTROL PLANS

NOTE:
WITH THE EXCEPTION OF THE PAVED, CONCRETE & WOODED AREAS NOTED ABOVE, THE VEGETATION COVER IS GRASS IN THE AREA BETWEEN THE BUILDINGS AND THE ROAD.

NOTE:
SOIL PROPERTIES AND BOUNDARIES WERE APPROXIMATED BASED ON USDA SOIL SURVEY, ACTUAL FIELD CONDITIONS MAY VARY.

HARTLAND VERY FINE SANDY LOAM, 25 TO 60 PERCENT SLOPES	
HYDROLOGIC SOIL GROUP	B
DEPTH TO BEDROCK	5'+
DEPTH TO WATER TABLE	3'+
K - FACTOR	0.49
HIGHLY ERODIBLE	

H1E

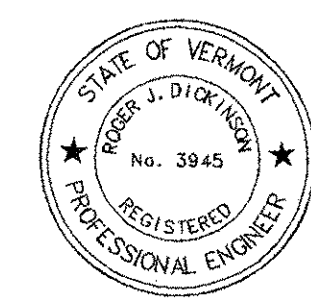

DATUM
VERTICAL NAVD 1988
HORIZONTAL NAD 1983

REVISIONS		# OF SHEETS
THESE PLANS WITH LATEST REVISIONS SHOULD ONLY BE USED FOR THE PURPOSE SHOWN BELOW:		
STP WALK (9)		proj. no.
TOWN OF ESSEX		02-132
ROUTE 15 IN ESSEX CENTER, VT		survey
EXISTING CONDITIONS		&D/OTHERS
		design
STATION 12+25 TO 17+61.22		DLH/LAL
		drawn
		DB
		checked
		LAL/DLH
		date
		03/01/04
		scale
		1" = 20'
		sh. no.
		25E
		02132-25E

LD LAMOUREUX & DICKINSON
Consulting Engineers, Inc.
14 Morse Drive
Essex Junction, VT 05452
Tel: 802-878-4450