

ROMAN CATHOLIC DIOCESE  
ST. PIUS X  
N/F

PETER LYON  
N/F

VERMONT ROUTE 15

TOWN OF ESSEX  
N/F

DOROTHY BURBO  
N/F

CHRISTOPHER T. LYON &  
KRISTEN T. LYON  
N/F

VICTOR & THERESA LOYA  
N/F

KATHERINE S. REYNOLDS  
FAMILY TRUST &  
RAYMOND H. REYNOLDS  
FAMILY TRUST  
N/F

TOWN OF ESSEX  
N/F

MATCHLINE STA. 12+25


SAND HILL ROAD

END OF PROJECT  
STA. 17+60.43

**LEGEND**

- CONCRETE MONUMENT FOUND
- IRON PIN FOUND
- ⊙ EXISTING LIGHT POLE
- ⊕ EXISTING HYDRANT
- ⊙ EXISTING TELEPHONE MANHOLE
- ⊙ EXISTING SEWER MH W/SEWER PIPE
- ⊙ EXISTING CB W/STORMWATER PIPE
- ⊙ EXISTING SIGNS
- ⊙ EXISTING WOOD RAIL FENCE
- ⊙ EXISTING UTILITY POLE & GUY WIRE
- ⊙ EXISTING TREES
- ⊙ EXISTING TREE LINE
- ⊙ EXISTING CONTOUR
- ⊙ EXISTING WHITE LINE
- ⊙ EXISTING ROAD CENTERLINE
- ⊙ EXISTING FACE OF BUILDING
- ⊙ PROPOSED MAILBOX
- ⊙ PROPOSED DRAINAGE MANHOLE
- ⊙ PROPOSED CB W/STORMWATER PIPE
- ⊙ PROPOSED TREES
- ⊙ PROPOSED TREE LINE
- ⊙ PROPOSED ROAD CENTERLINE
- ⊙ PROPOSED PAVEMENT AND BASE
- ⊙ PROPOSED SIDEWALK
- ⊙ PROPOSED JUNCTION BOX, UNDERGROUND ELECTRIC & LIGHT POLE
- ⊙ PROPERTY LINE
- ⊙ SLOPE LIMIT (FILL)
- ⊙ SLOPE LIMIT (CUT)
- ⊙ FINISH GRADE ELEVATION
- ⊙ PROPOSED UTILITY POLE


**GRAPHIC SCALE**

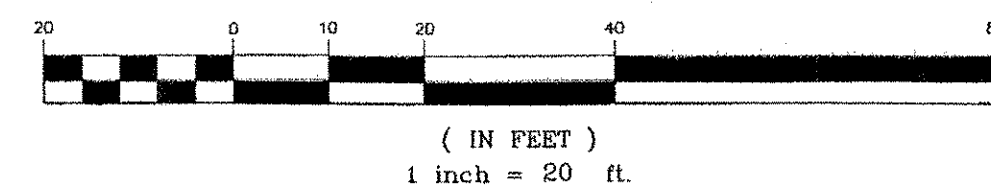

**EROSION & SEDIMENT CONTROL PLANS**

**EROSION & SEDIMENT CONTROL KEY**

- ← (A) DIRECTIONAL FLOW ARROW
- ⊙ (B) TEMPORARY SILT FENCE
- ⊙ (C) INLET PROTECTION AT CATCH BASINS
- ⊙ (D) AREA TO BE SEEDED AND MULCHED
- ⊙ (E) PROJECT DEMARCATION FENCE SET AT LIMITS OF DISTURBANCE - DELINEATED WITH SNOW FENCE (MODIFIED) EXCEPT ACROSS DRIVEWAYS, PARKING AREAS, ROADS AND PAVED WALKS.

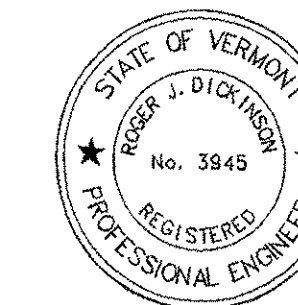

DATUM  
VERTICAL NAVD 1988  
HORIZONTAL NAD 1983

|  |                            |                   |
|--|----------------------------|-------------------|
| 10-20-05   | REVISED FOR CONTRACT PLANS | BH/DLH            |
| REVISIONS  |                            |                   |
| THESE PLANS WITH LATEST REVISIONS SHOULD ONLY BE USED FOR THE PURPOSE SHOWN BELOW:   |                            |                   |
| <b>STP WALK (9)<br/>TOWN OF ESSEX</b>  |                            | # OF SHEETS       |
| ROUTE 15 IN ESSEX CENTER, VT   |                            | proj. no. 02-132  |
| <b>EROSION PREVENTION AND<br/>SEDIMENT CONTROL PLAN</b>  |                            | survey I&O/OTHERS |
| STATION 12+25 TO 17+60.43  |                            | design DLH/LAL    |
| date 03/01/04  |                            | drawn DB          |
| checked LAL/DLH  |                            | scale 1" = 20'    |
| scale 1" = 20'   |                            | sht. no. 25H      |
| <b>LAMOREUX &amp; DICKINSON</b><br>Consulting Engineers, Inc.<br>14 Morse Drive<br>Essex Junction, VT 05452<br>Tel: 802-878-4450 |                            | 02132-25H         |