



NOTES:  
 REFER TO THE VERMONT STANDARDS & SPECIFICATIONS FOR EROSION PREVENTION & SEDIMENT CONTROL -2006- FROM THE VT AGENCY OF NATURAL RESOURCES FOR ADDITIONAL GUIDANCE.  
 THIS ITEM SHALL BE PAID FOR UNDER ITEM 649.515 GEOTEXTILE FOR SILT FENCE OR 649.515 GEOTEXTILE FOR SILT FENCE, WOVEN WIRE REINFORCED

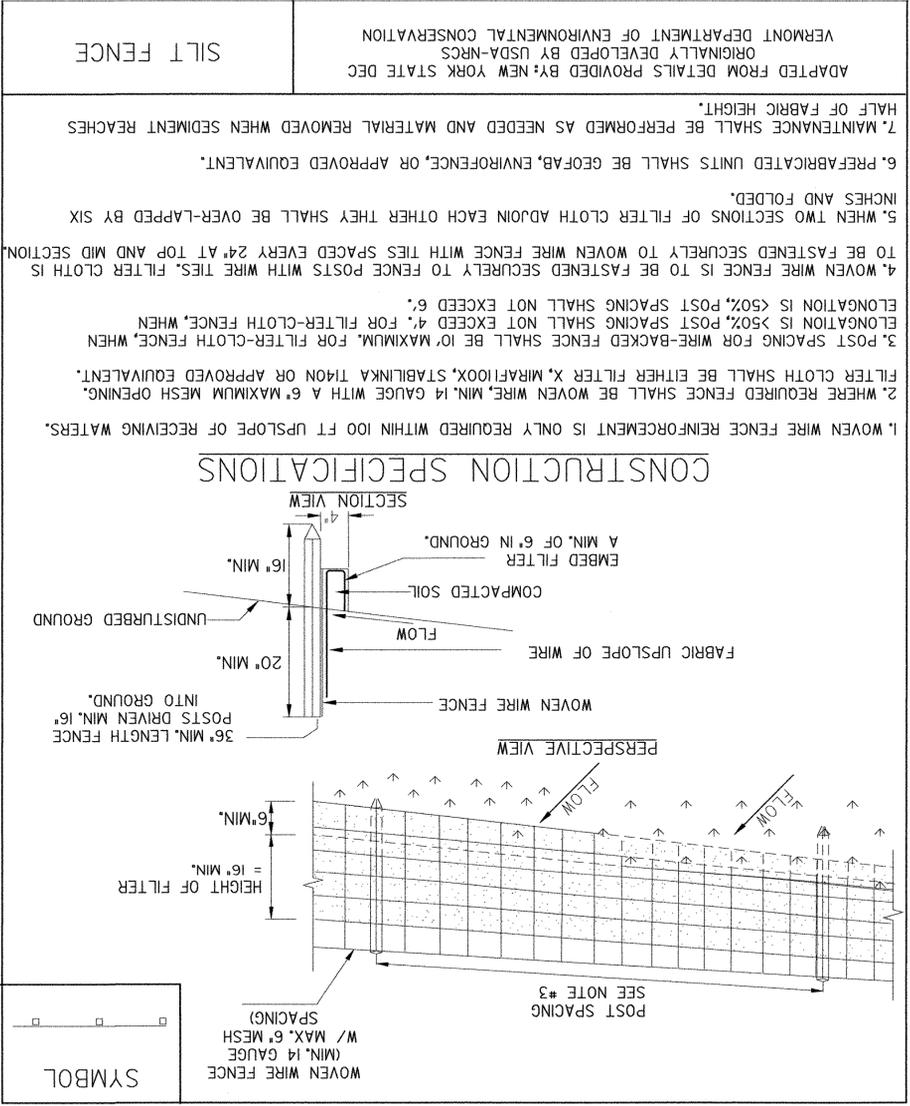

NOTES:  
 THIS ITEM SHALL BE PAID FOR UNDER ITEM 649.61 GEOTEXTILE FOR FILTER CURTAIN

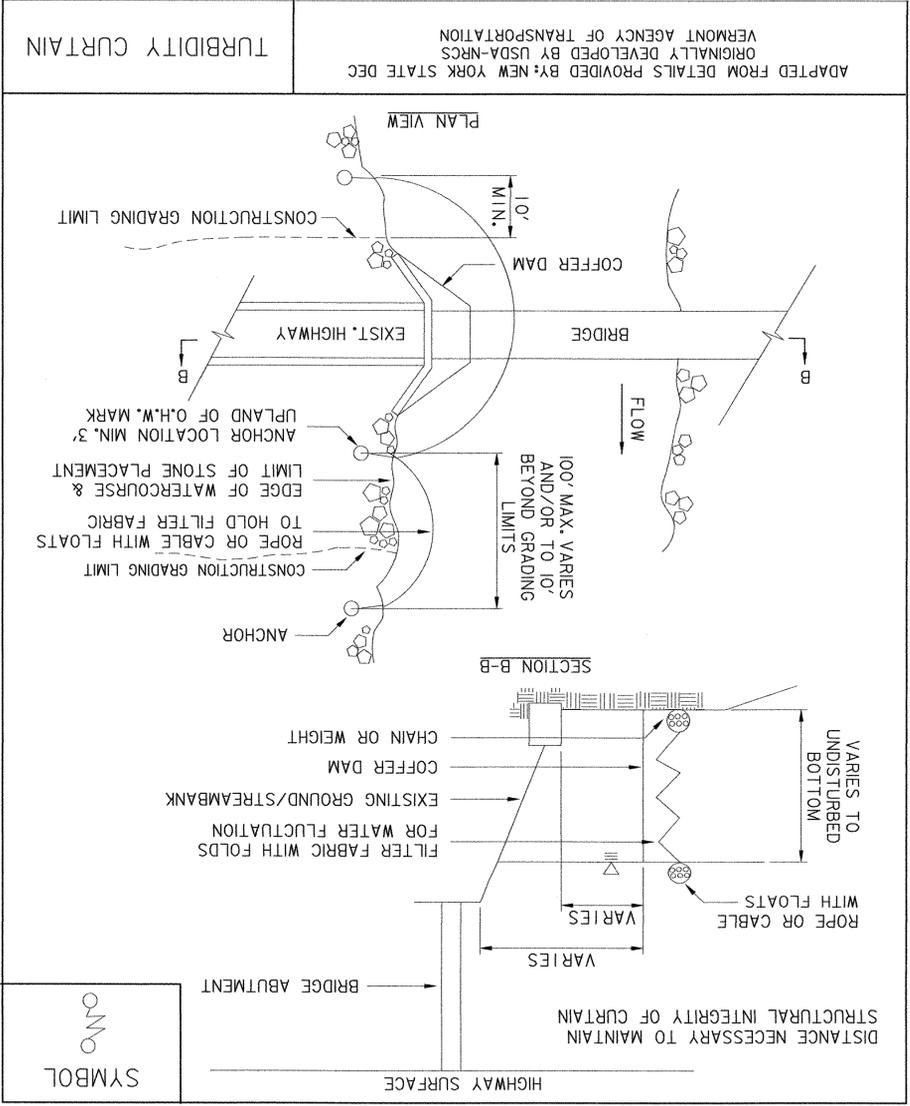

EPSC DETAIL SHEET 1

PROJECT NAME: WALLINGFORD  
 PROJECT NUMBER: STP ST WALK(14)



FILE NAME: \$FILES\$  
 PROJECT MANAGER: SUSAN SCRIBNER  
 DESIGNED BY: L. HARDEN  
 BRIDGE DESIGN SUPERVISOR: P. HALSTEAD  
 DRAWN BY: W. WEATHERBY  
 CHECKED BY: P. HALSTEAD  
 PLOT DATE: 1/9/2009  
 SHEET 8 OF 26