

CONSTRUCTION SPECIFICATIONS


1. WOVEN WIRE FENCE REINFORCEMENT IS ONLY REQUIRED WITHIN 100 FT UPSLOPE OF RECEIVING WATERS.
2. WHERE REQUIRED FENCE SHALL BE WOVEN WIRE, MIN. 14 GAUGE WITH A 6\"/>

ADAPTED FROM DETAILS PROVIDED BY: NEW YORK STATE DEC
 ORIGINALLY DEVELOPED BY USDA-NRCS
 VERMONT DEPARTMENT OF ENVIRONMENTAL CONSERVATION

SILT FENCE

NOTES:
 REFER TO "THE VERMONT STANDARDS & SPECIFICATIONS FOR EROSION PREVENTION & SEDIMENT CONTROL -2006-" FROM THE VT AGENCY OF NATURAL RESOURCES FOR ADDITIONAL GUIDANCE.

THIS ITEM SHALL BE PAID FOR UNDER ITEM
 649.51 GEOTEXTILE FOR SILT FENCE OR
 649.515 GEOTEXTILE FOR SILT FENCE, WOVEN WIRE REINFORCED

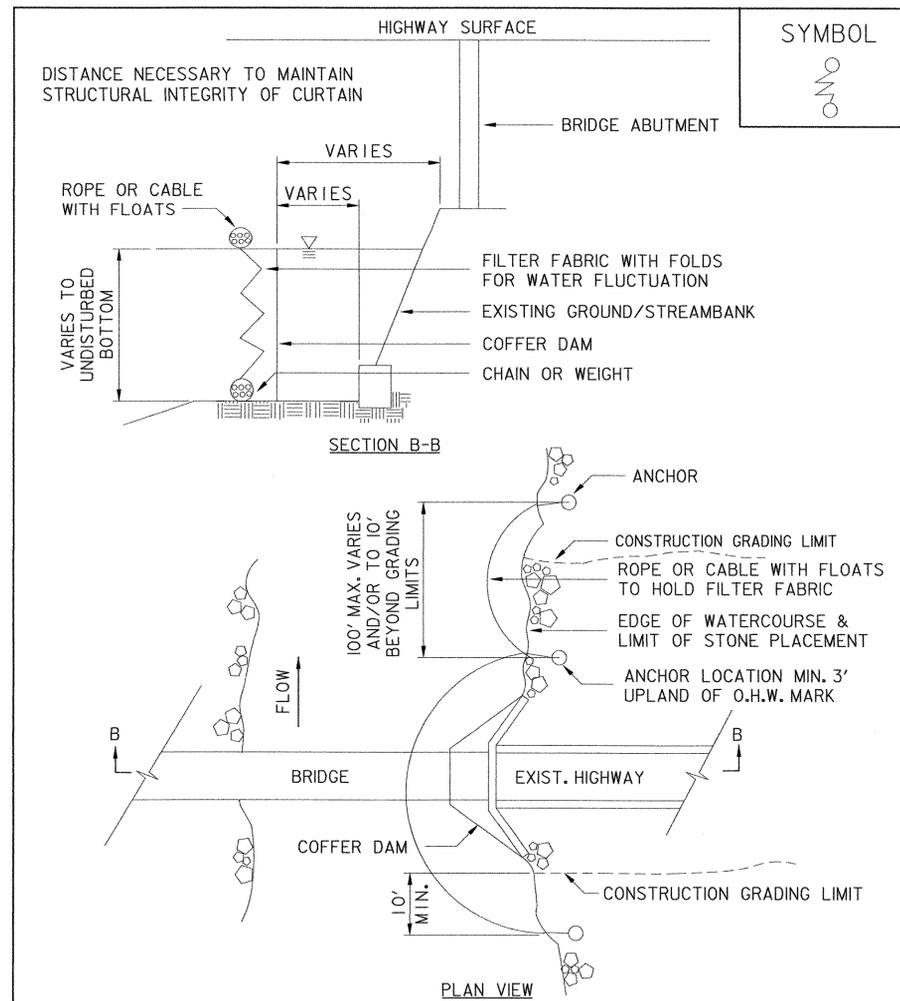

ADAPTED FROM DETAILS PROVIDED BY: NEW YORK STATE DEC
 ORIGINALLY DEVELOPED BY USDA-NRCS
 VERMONT AGENCY OF TRANSPORTATION

TURBIDITY CURTAIN

NOTES:
 THIS ITEM SHALL BE PAID FOR UNDER ITEM
 649.61 GEOTEXTILE FOR FILTER CURTAIN

FILE NAME: \\A:\6665\1\1\pr\ef\inc\submission\202136\er\cdgn
 DATE/TIME: 1/9/2009 11:52:25
 USER: W. WEATHERBY

EPSC DETAIL SHEET 1

PROJECT NAME: WALLINGFORD
 PROJECT NUMBER: STP ST WALK(14)

FILE NAME: \$FILES\$
 PROJECT MANAGER: SUSAN SCRIBNER
 DESIGNED BY: L. HARDEN
 BRIDGE DESIGN SUPERVISOR: P. HALSTEAD

PLOT DATE: 1/9/2009
 DRAWN BY: W. WEATHERBY
 CHECKED BY: P. HALSTEAD
 SHEET 8 OF 26

